


# Developmentboard phyCORE LD 5V


1184\_1-1  
1184\_1-1.sch

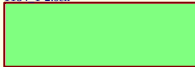









1184\_1-2  
1184\_1-2.sch



1184\_1-3  
1184\_1-3.sch

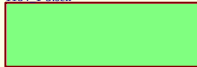

|                                                                                       |  |                                                                   |               |
|---------------------------------------------------------------------------------------|--|-------------------------------------------------------------------|---------------|
|  |  | PHYTEC Messtechnik GmbH<br>Robert-Koch-Straße 39<br>D-55129 Mainz |               |
| Projekt: Developmentboard phyCORE LD 5V                                               |  | Department: FE<br>Author: A. Beuscher                             |               |
| File: 1184_1.ppt                                                                      |  | Revision: 001                                                     |               |
| 11-Jun-2001 13:33:09                                                                  |  | PCB-No.: 1184.1                                                   | Sheet: 1 of 4 |

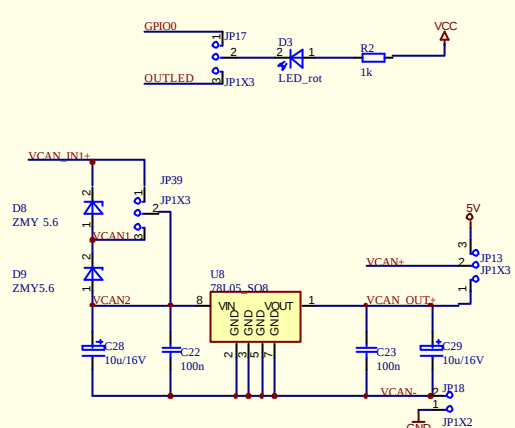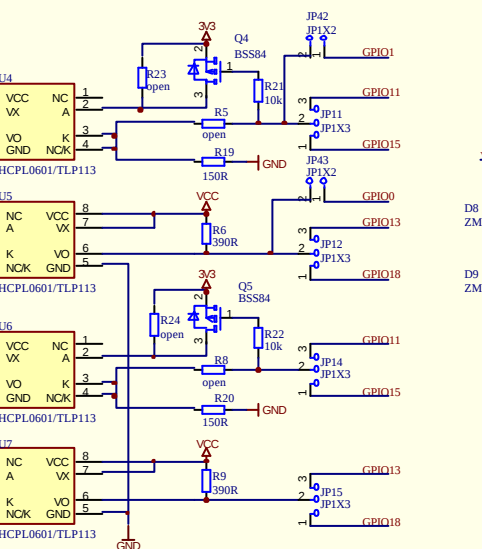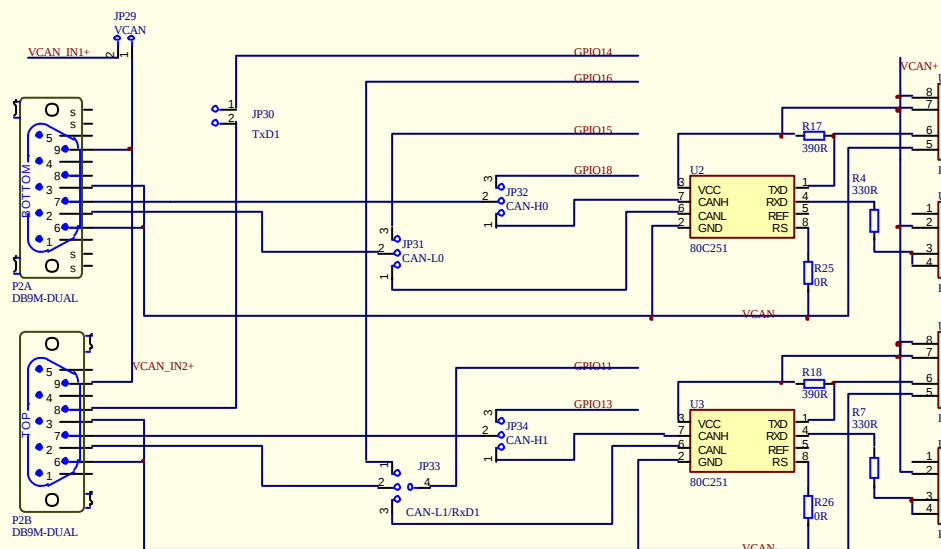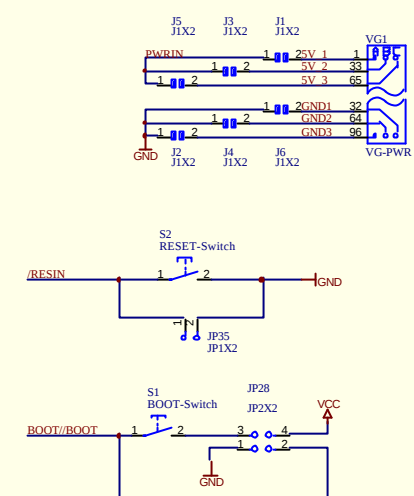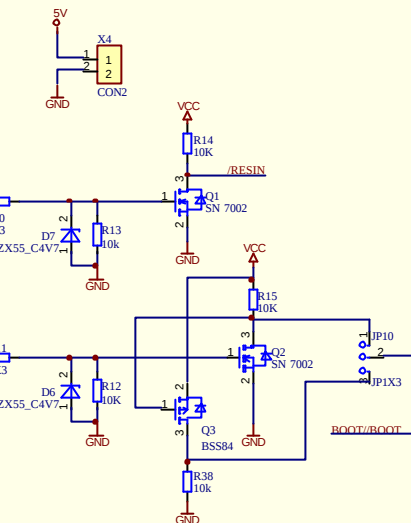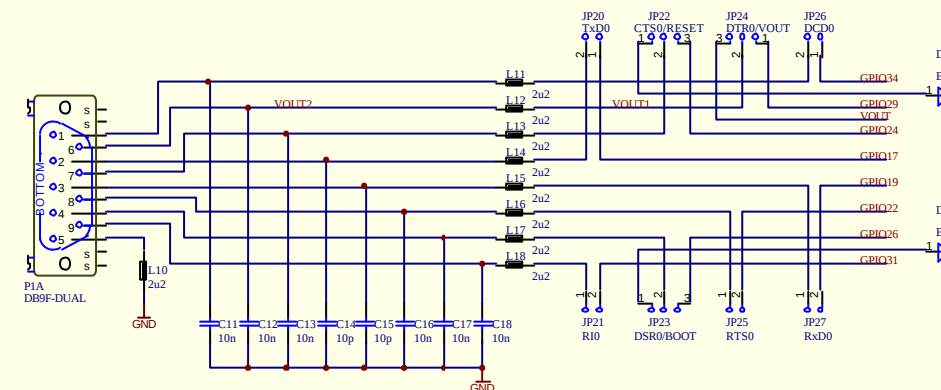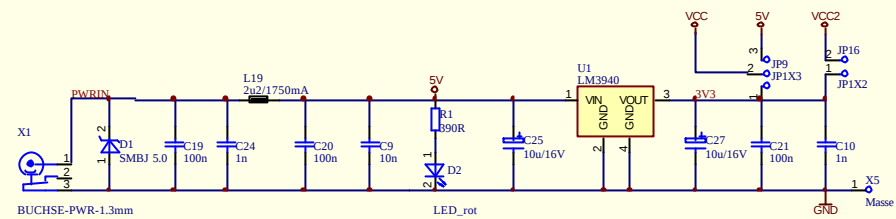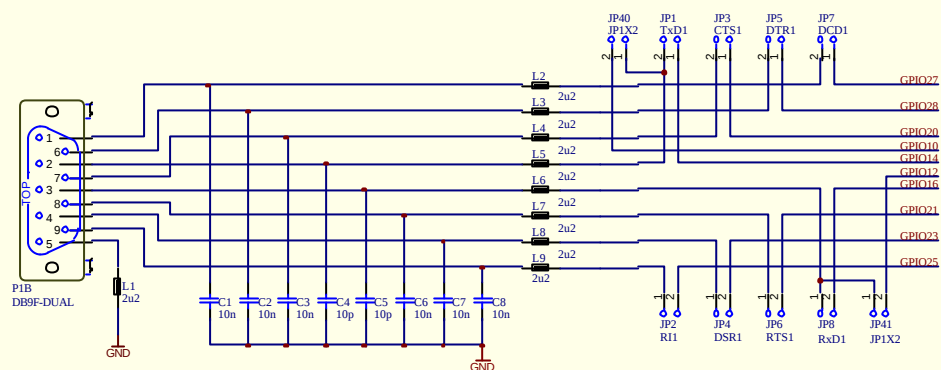

|                      |                                |                                                                   |     |
|----------------------|--------------------------------|-------------------------------------------------------------------|-----|
|                      |                                | PHYTEC Messtechnik GmbH<br>Robert-Koch-Straße 39<br>D-55129 Mainz |     |
| Projekt:             | Developmentboard phyCORE LD 5V | Department:                                                       | FE  |
| Author:              | A. Beuscher                    |                                                                   |     |
| File:                | 1184_1-1.sch                   |                                                                   |     |
| 11-Jun-2001 13:33:10 | PCB.No. 1184.1                 | Revision:                                                         | 001 |
|                      |                                | Sheet 2 of 4                                                      |     |

