



DOCKING STATION 117-001

DOCKING PAYLOAD 117-002

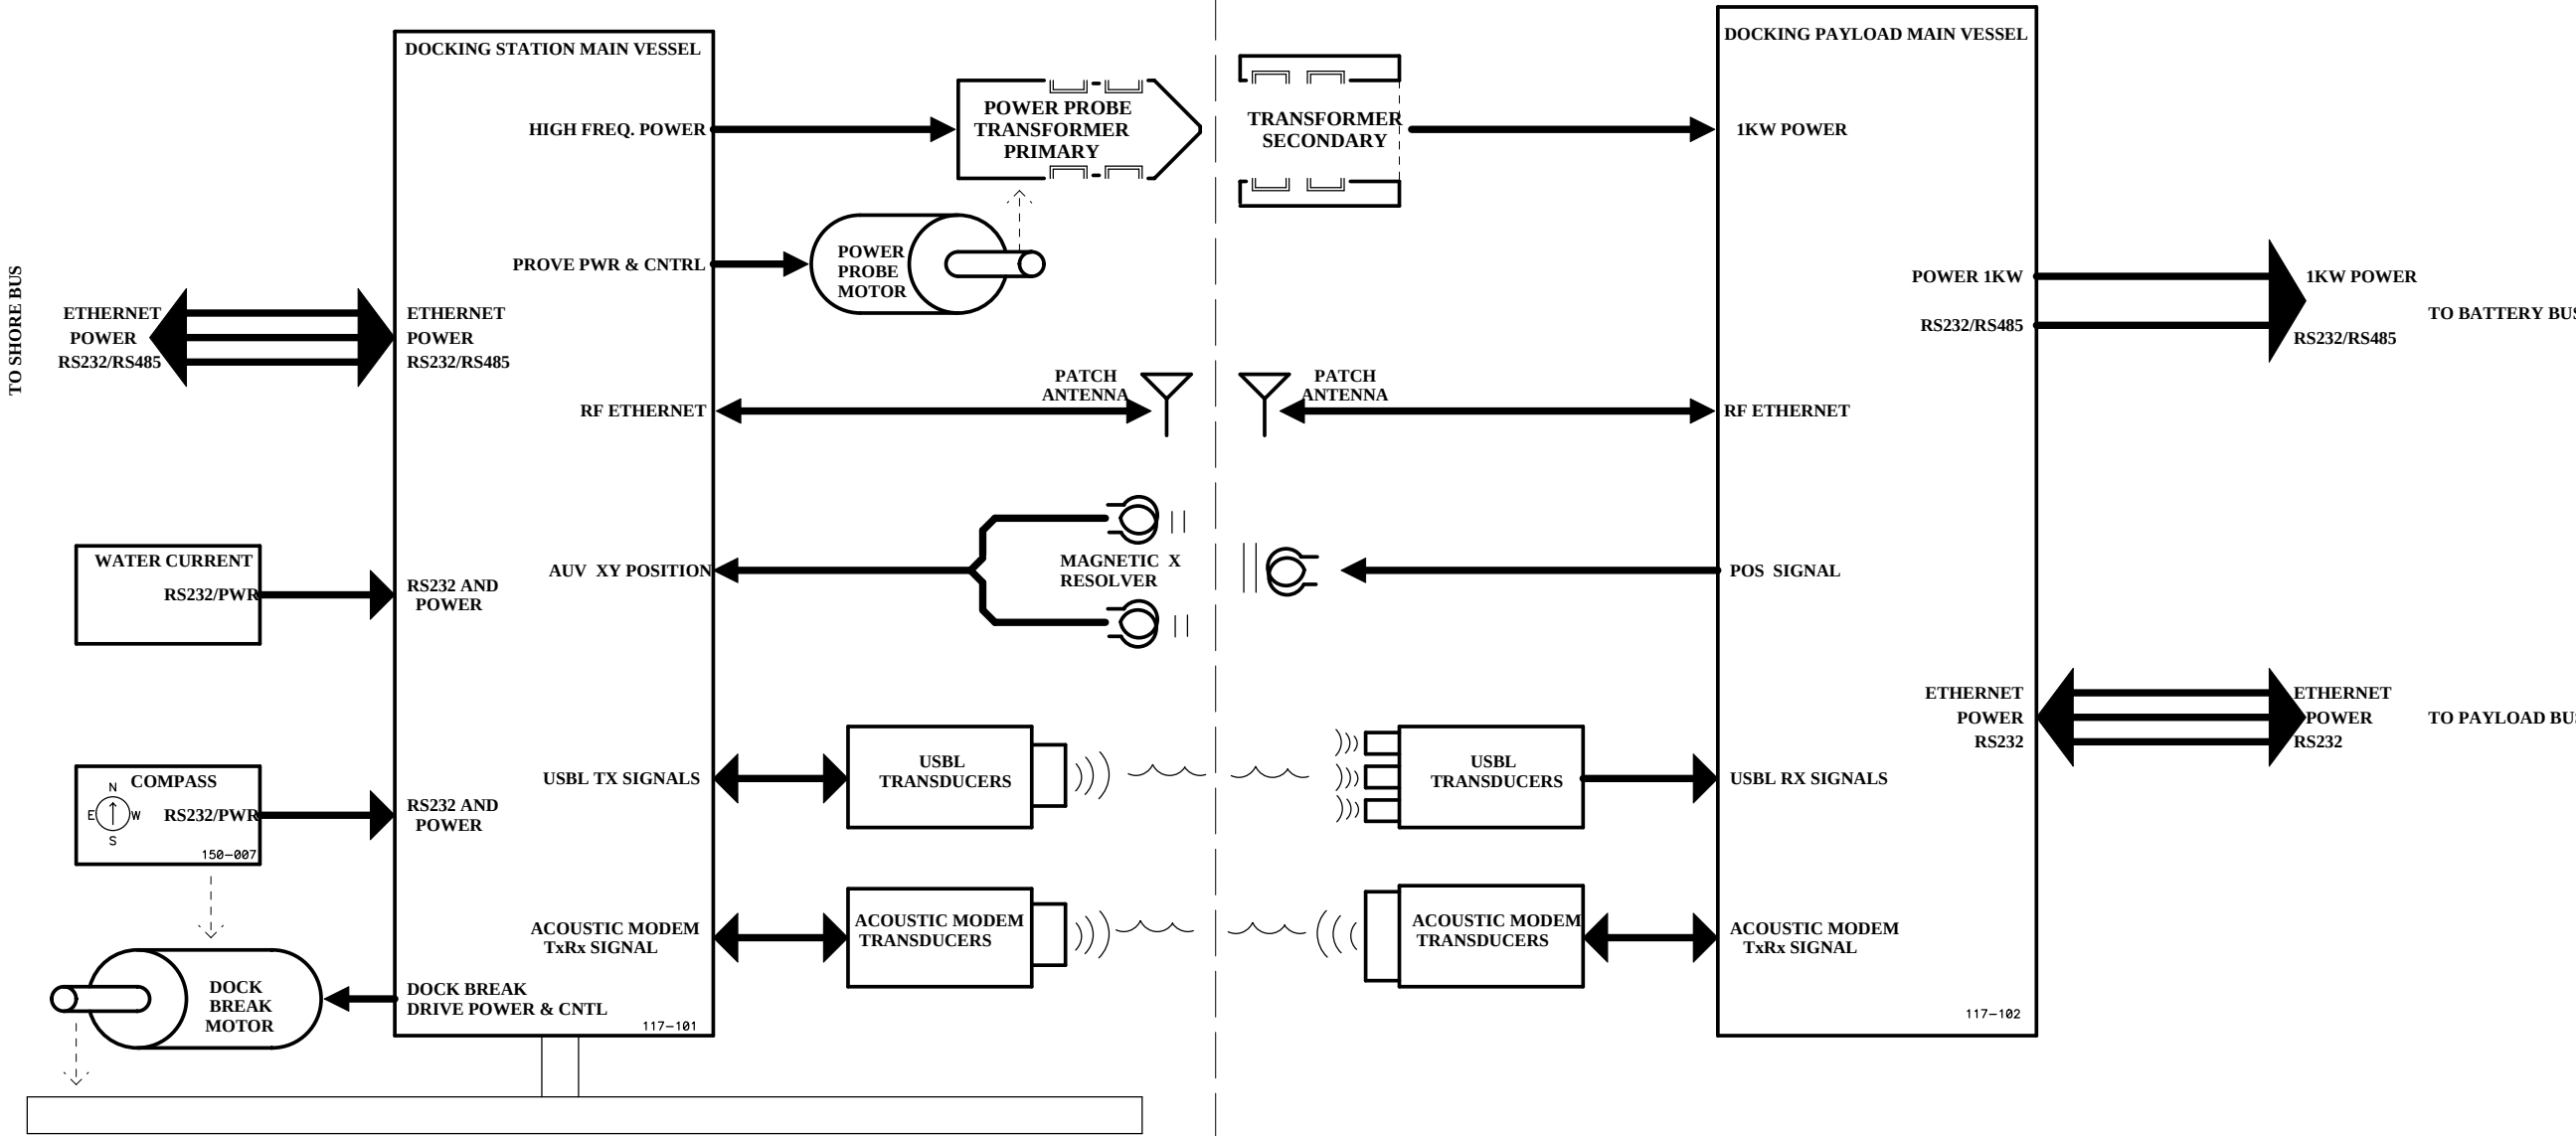


ECO RECORD			CONFIDENTIAL AND PROPRIETARY		Florida Atlantic University Ocean Engineering	
REV	APPROVED BY	DATE				
			THIS DOCUMENT AND THE INFORMATION CONTAINED ARE THE PROPERTY OF FLORIDA ATLANTIC UNIVERSITY. IN CONSIDERATION OF THE RECEIPT OF THIS DOCUMENT, THE RECIPIENT AGREES NOT TO REPRODUCE, COPY, USE, OR TRANSMIT THIS DOCUMENT IN WHOLE OR IN PART, FOR ANY PURPOSE, EXCEPT WITH APPROPRIATE APPROVAL OF FLORIDA ATLANTIC UNIVERSITY.		Title DOCKING SYSTEM FOR 12" AUVs	
			DESIGNER Thomas Pantelakis		Size B	Number 011-001
					8/29/03	Drawn by Tom P
					011-001 Docking System.SCH	Sheet of 3

DOCKING PAYLOAD 117-002

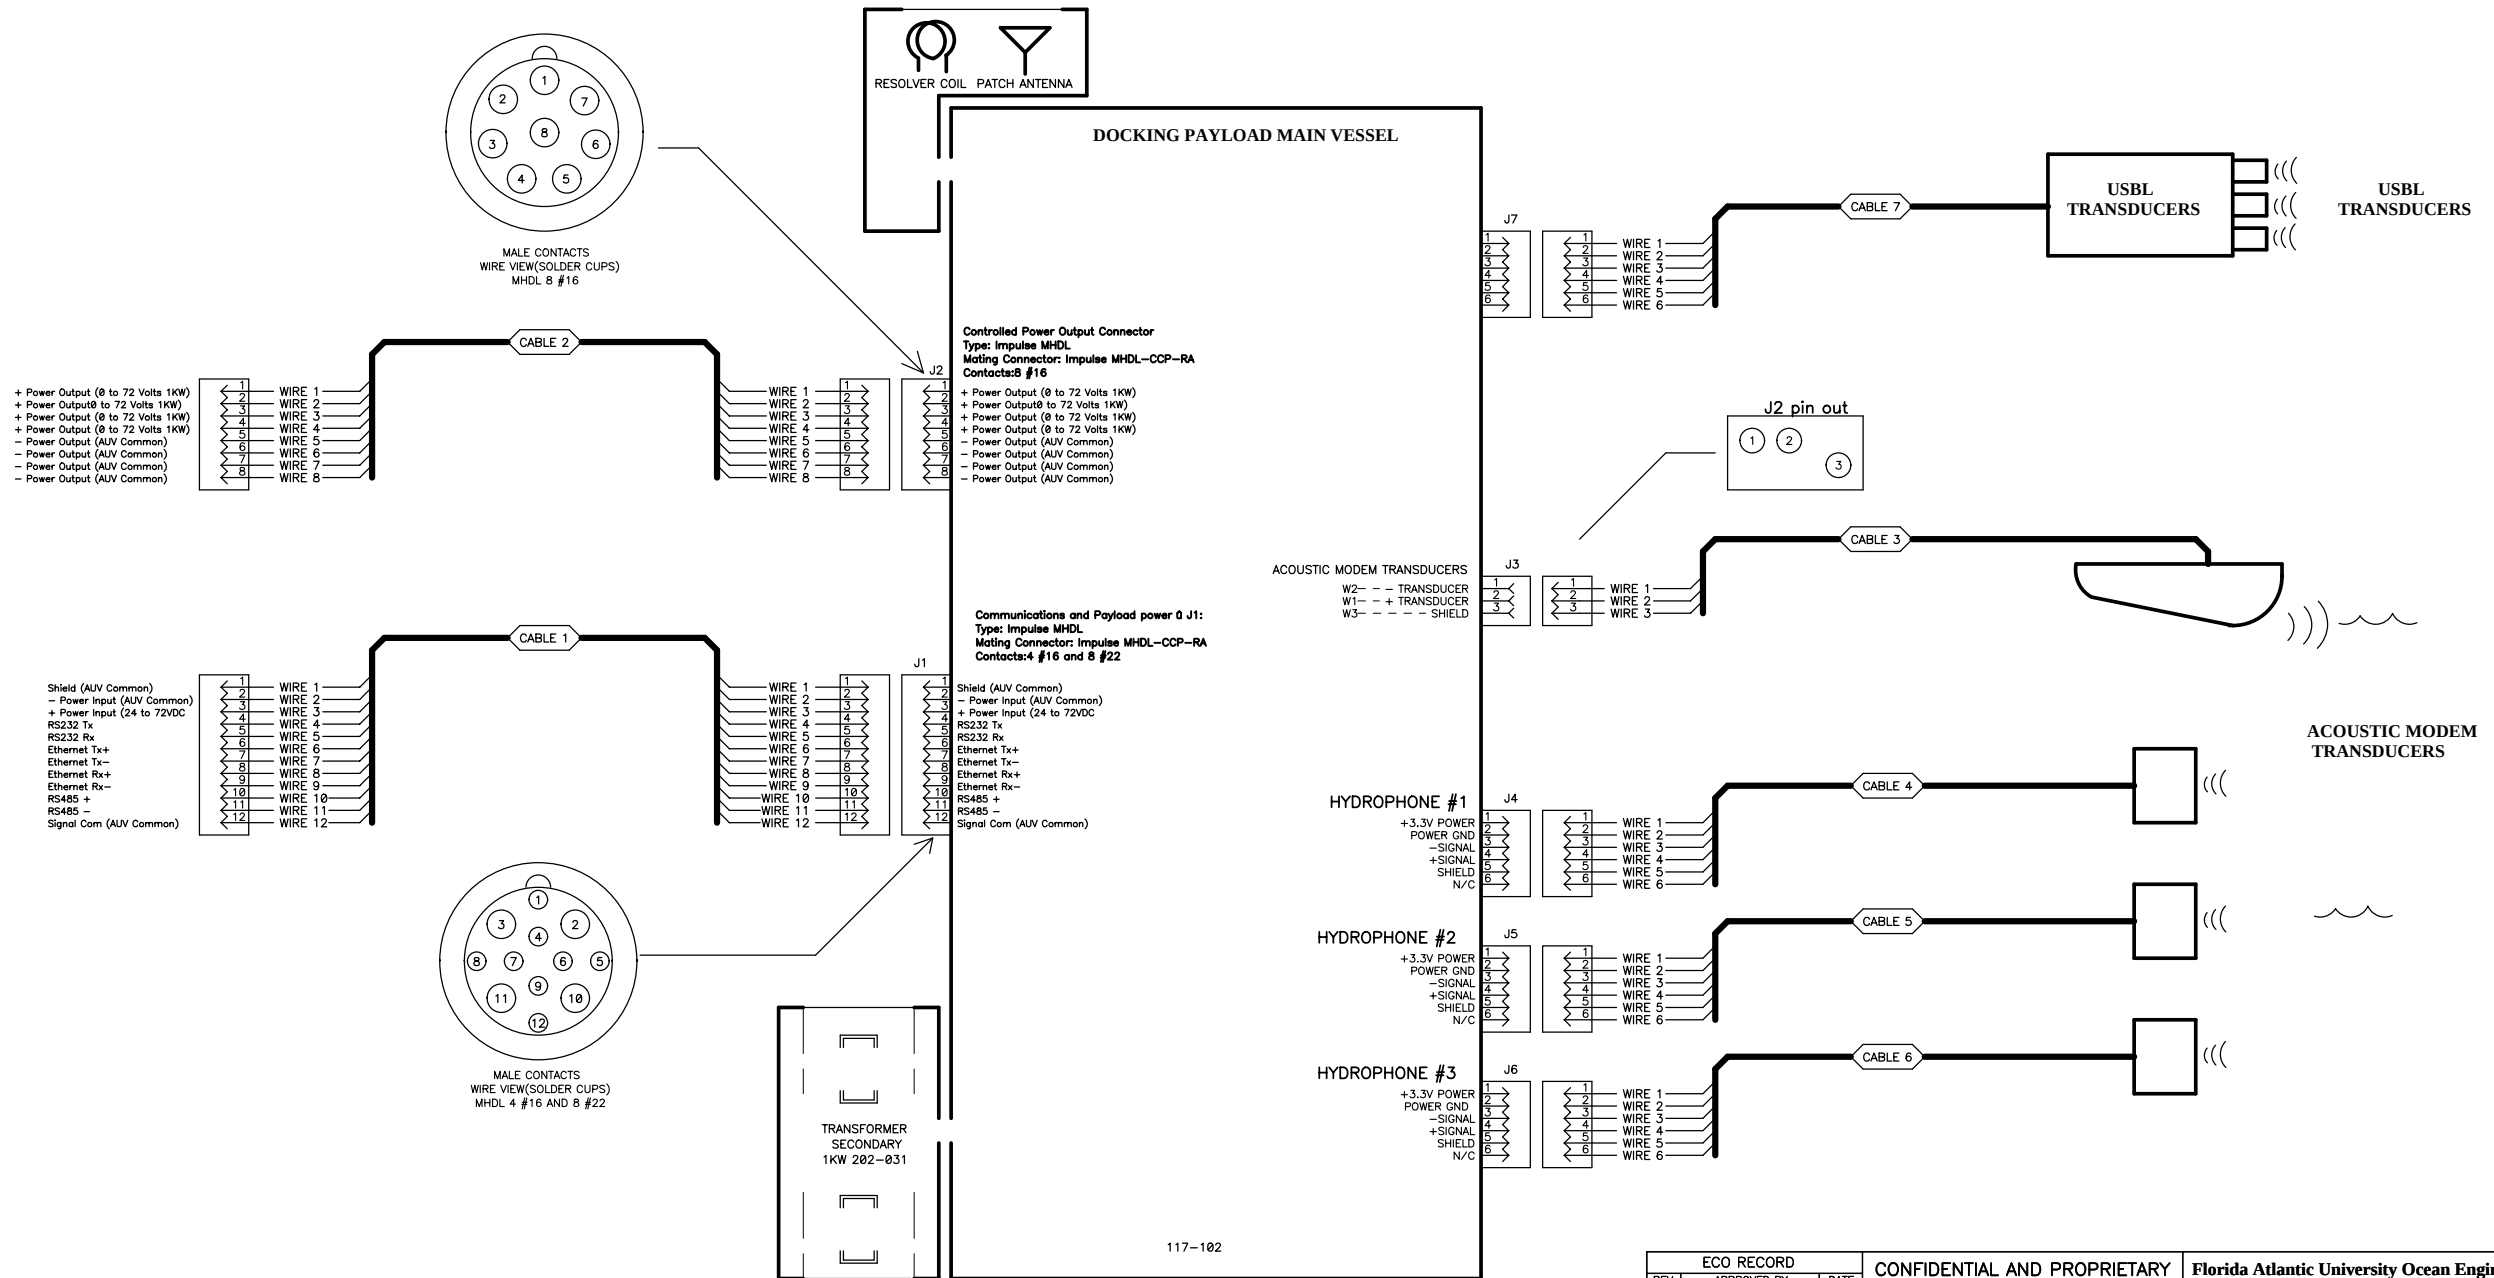

ECO RECORD			CONFIDENTIAL AND PROPRIETARY	Florida Atlantic University Ocean Engineering		
REV	APPROVED BY	DATE		Title DOCKING SYSTEM FOR 12" AUVs		
				Size B Number 011-001 Rwy		
				8/29/03 Drawn by Tom P		
				011-001 Docking System.SCH Sheet of 3		
			THIS DOCUMENT AND THE INFORMATION CONTAINED ARE THE PROPERTY OF FLORIDA ATLANTIC UNIVERSITY. IN CONSIDERATION OF THE RECEIPT OF THIS DOCUMENT, THE RECEIPTER AGREES NOT TO REPRODUCE, COPY, USE, OR TRANSMIT THIS DOCUMENT IN WHOLE OR IN PART, FOR ANY PURPOSE, EXCEPT WITH APPROPRIATE APPROVAL OF FLORIDA ATLANTIC UNIVERSITY.			
			DESIGNER Thomas Pantelakis			

DOCKING STATION 117-001

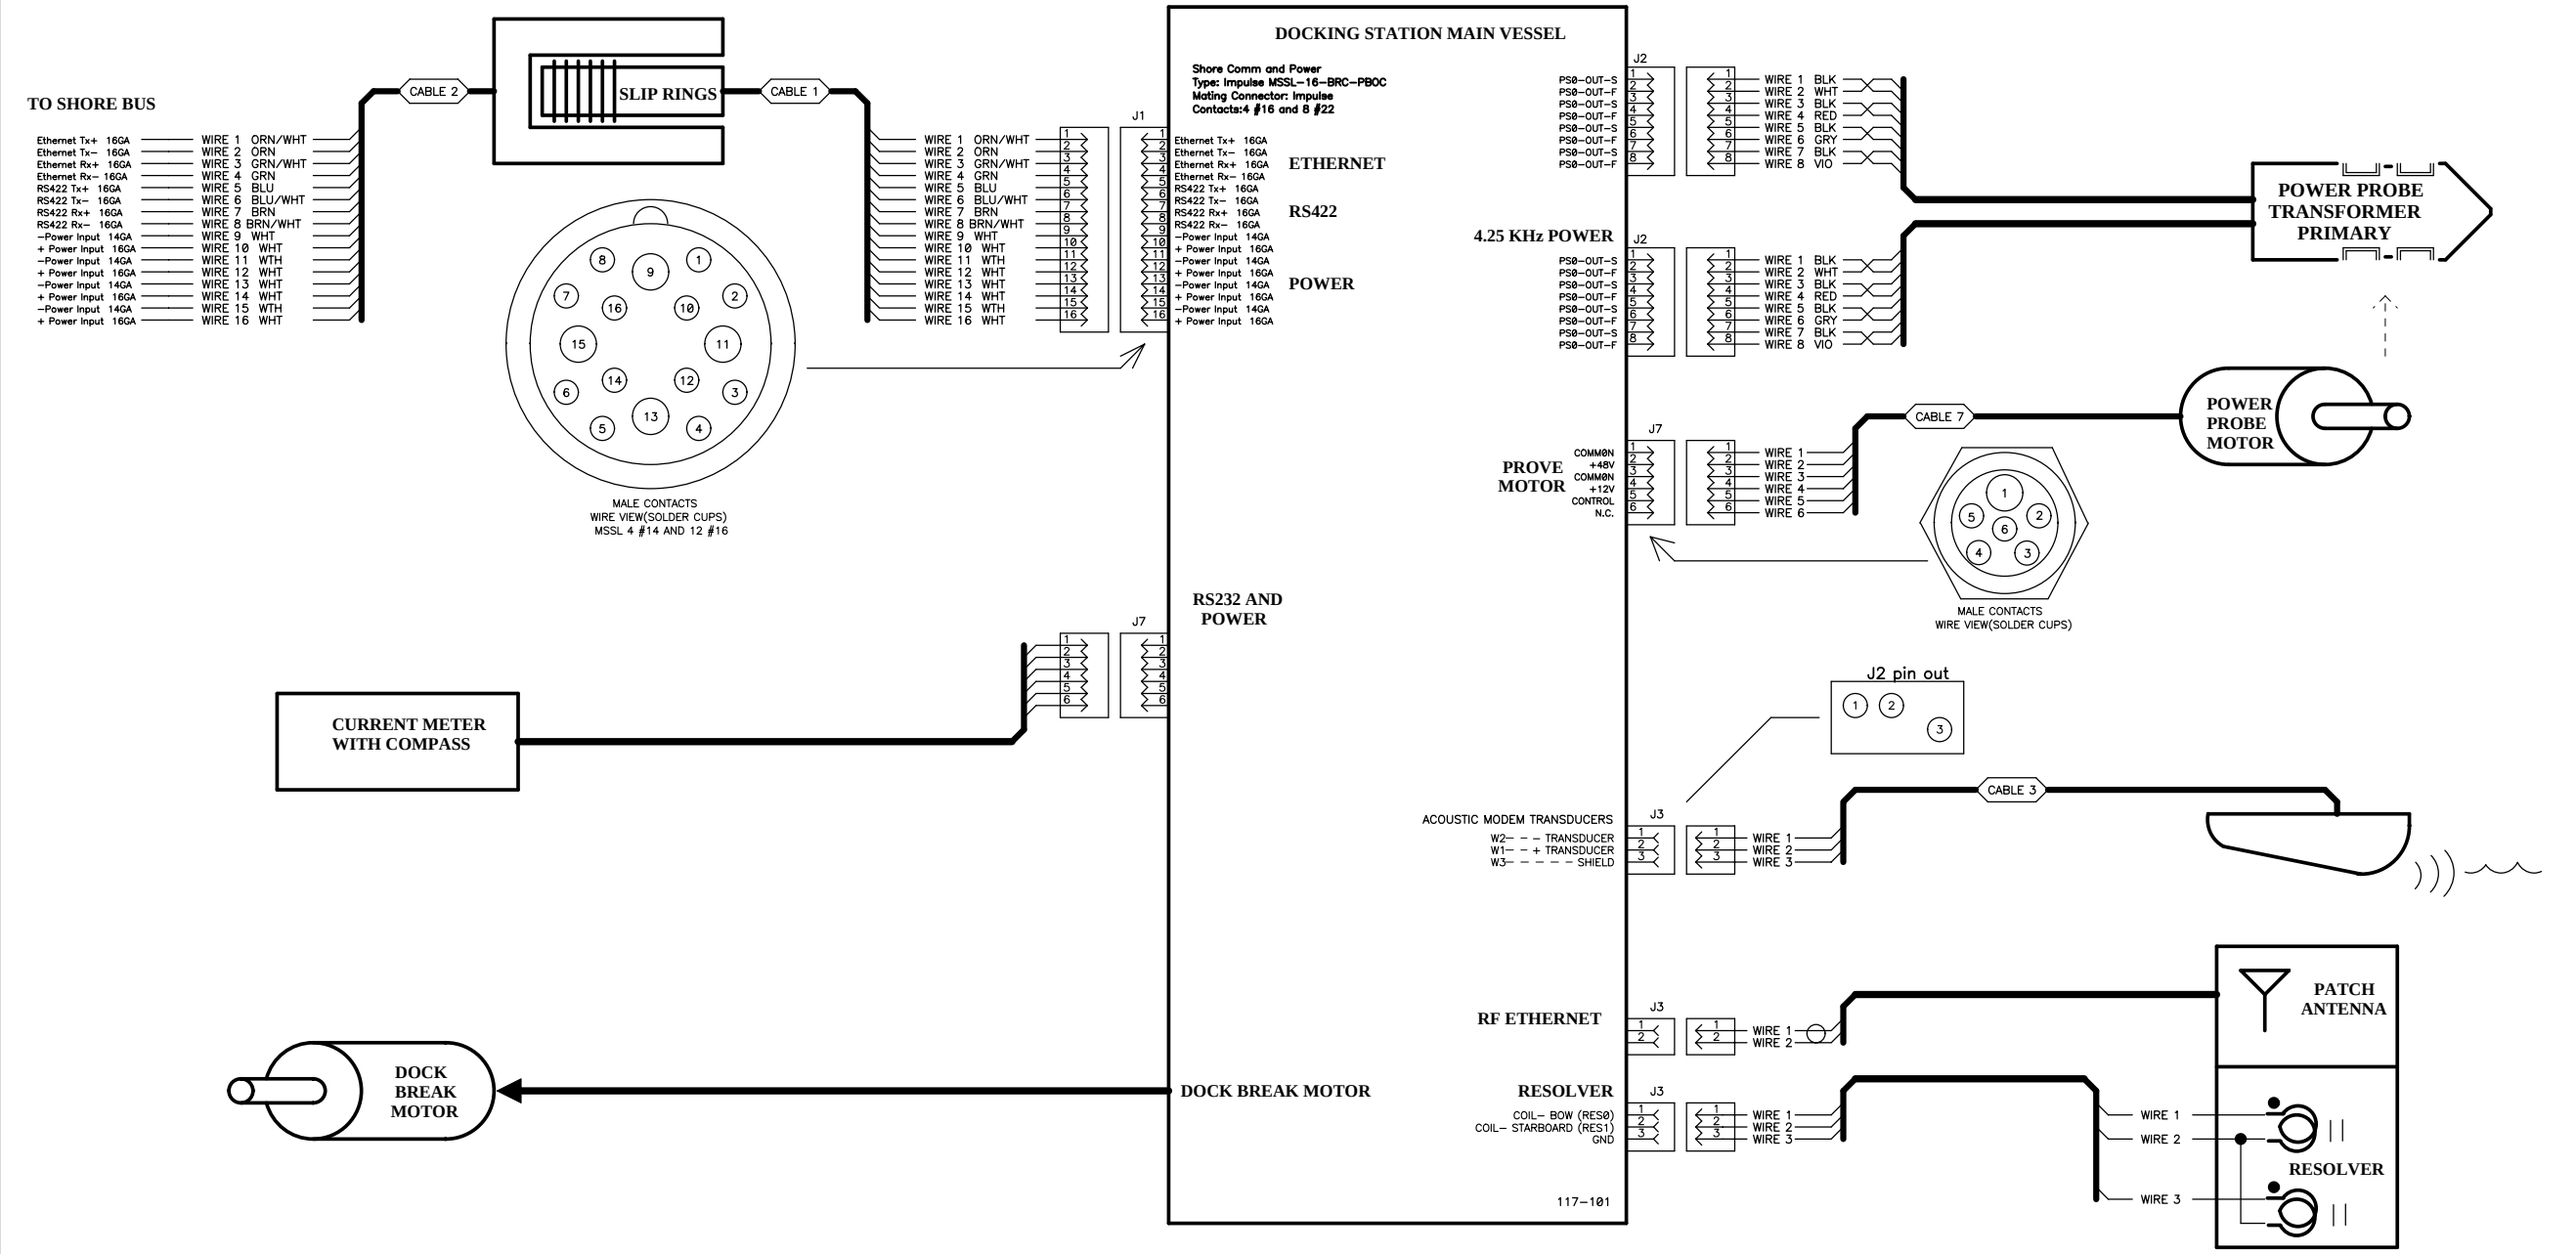

ECO RECORD			CONFIDENTIAL AND PROPRIETARY		Florida Atlantic University Ocean Engineering	
REV	APPROVED BY	DATE	THIS DOCUMENT AND THE INFORMATION CONTAINED ARE THE PROPERTY OF FLORIDA ATLANTIC UNIVERSITY. IN CONSIDERATION OF THE RECEIPT OF THIS DOCUMENT, THE RECIPIENT AGREES NOT TO REPRODUCE, COPY, USE, OR TRANSMIT THIS DOCUMENT IN WHOLE OR IN PART, FOR ANY PURPOSE, EXCEPT WITH APPROPRIATE APPROVAL OF FLORIDA ATLANTIC UNIVERSITY.			Title
						DOCKING SYSTEM FOR 12" AUVs
						Size B Number 011-001
						8/29/03
						Drawn by Tom P
			DESIGNER Thomas Pantelakis			Sheet of 3