


DOCKING STATION MAIN VESSEL

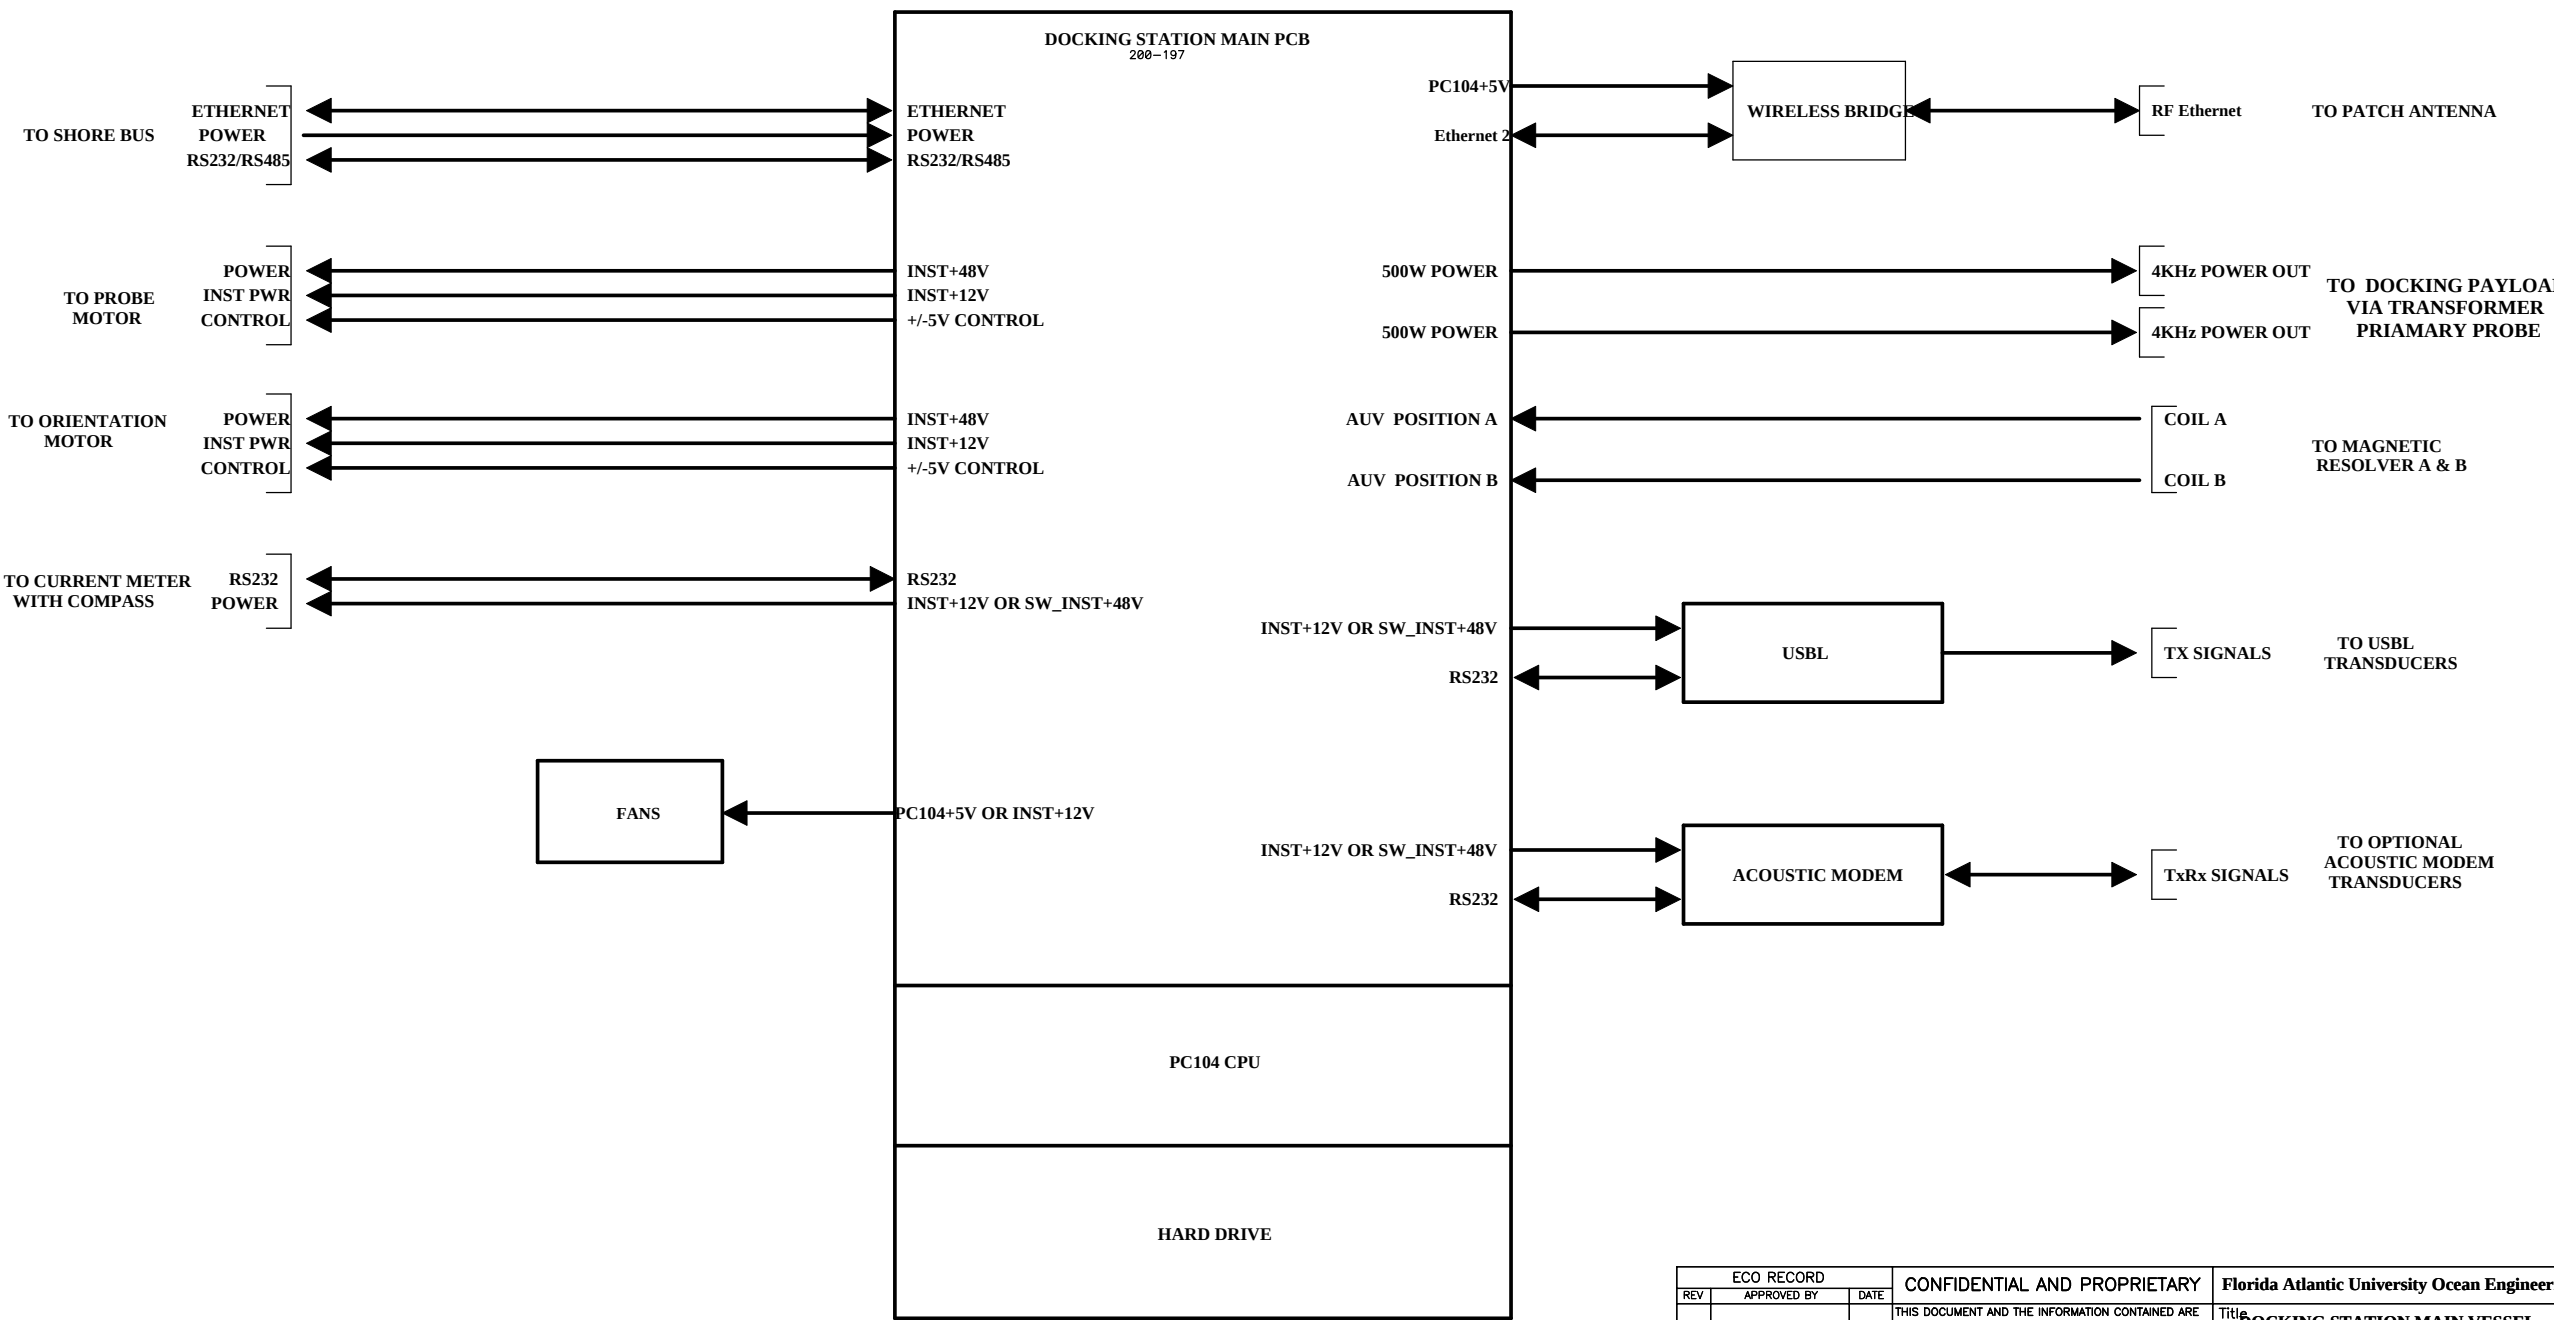

ECO RECORD			CONFIDENTIAL AND PROPRIETARY	Florida Atlantic University Ocean Engineering		
REV	APPROVED BY	DATE		Title DOCKING STATION MAIN VESSEL		
			THIS DOCUMENT AND THE INFORMATION CONTAINED ARE THE PROPERTY OF FLORIDA ATLANTIC UNIVERSITY. IN CONSIDERATION OF THE RECEIPT OF THIS DOCUMENT, THE RECEIPT AGREEES NOT TO REPRODUCE, COPY, USE, OR TRANSMIT THIS DOCUMENT IN WHOLE OR IN PART, FOR ANY PURPOSE, EXCEPT WITH APPROPRIATE APPROVAL OF FLORIDA ATLANTIC UNIVERSITY.	Size	B	Number 117-101
				8/29/03		Drawn by Tom P
				DESIGNER	Thomas Pantelakis	117-101 Docking Station Main Vessel.SCH
						Sheet of 2

DOCKING STATION MAIN VESSEL

