


DOCKING PAYLOAD MAIN VESSEL

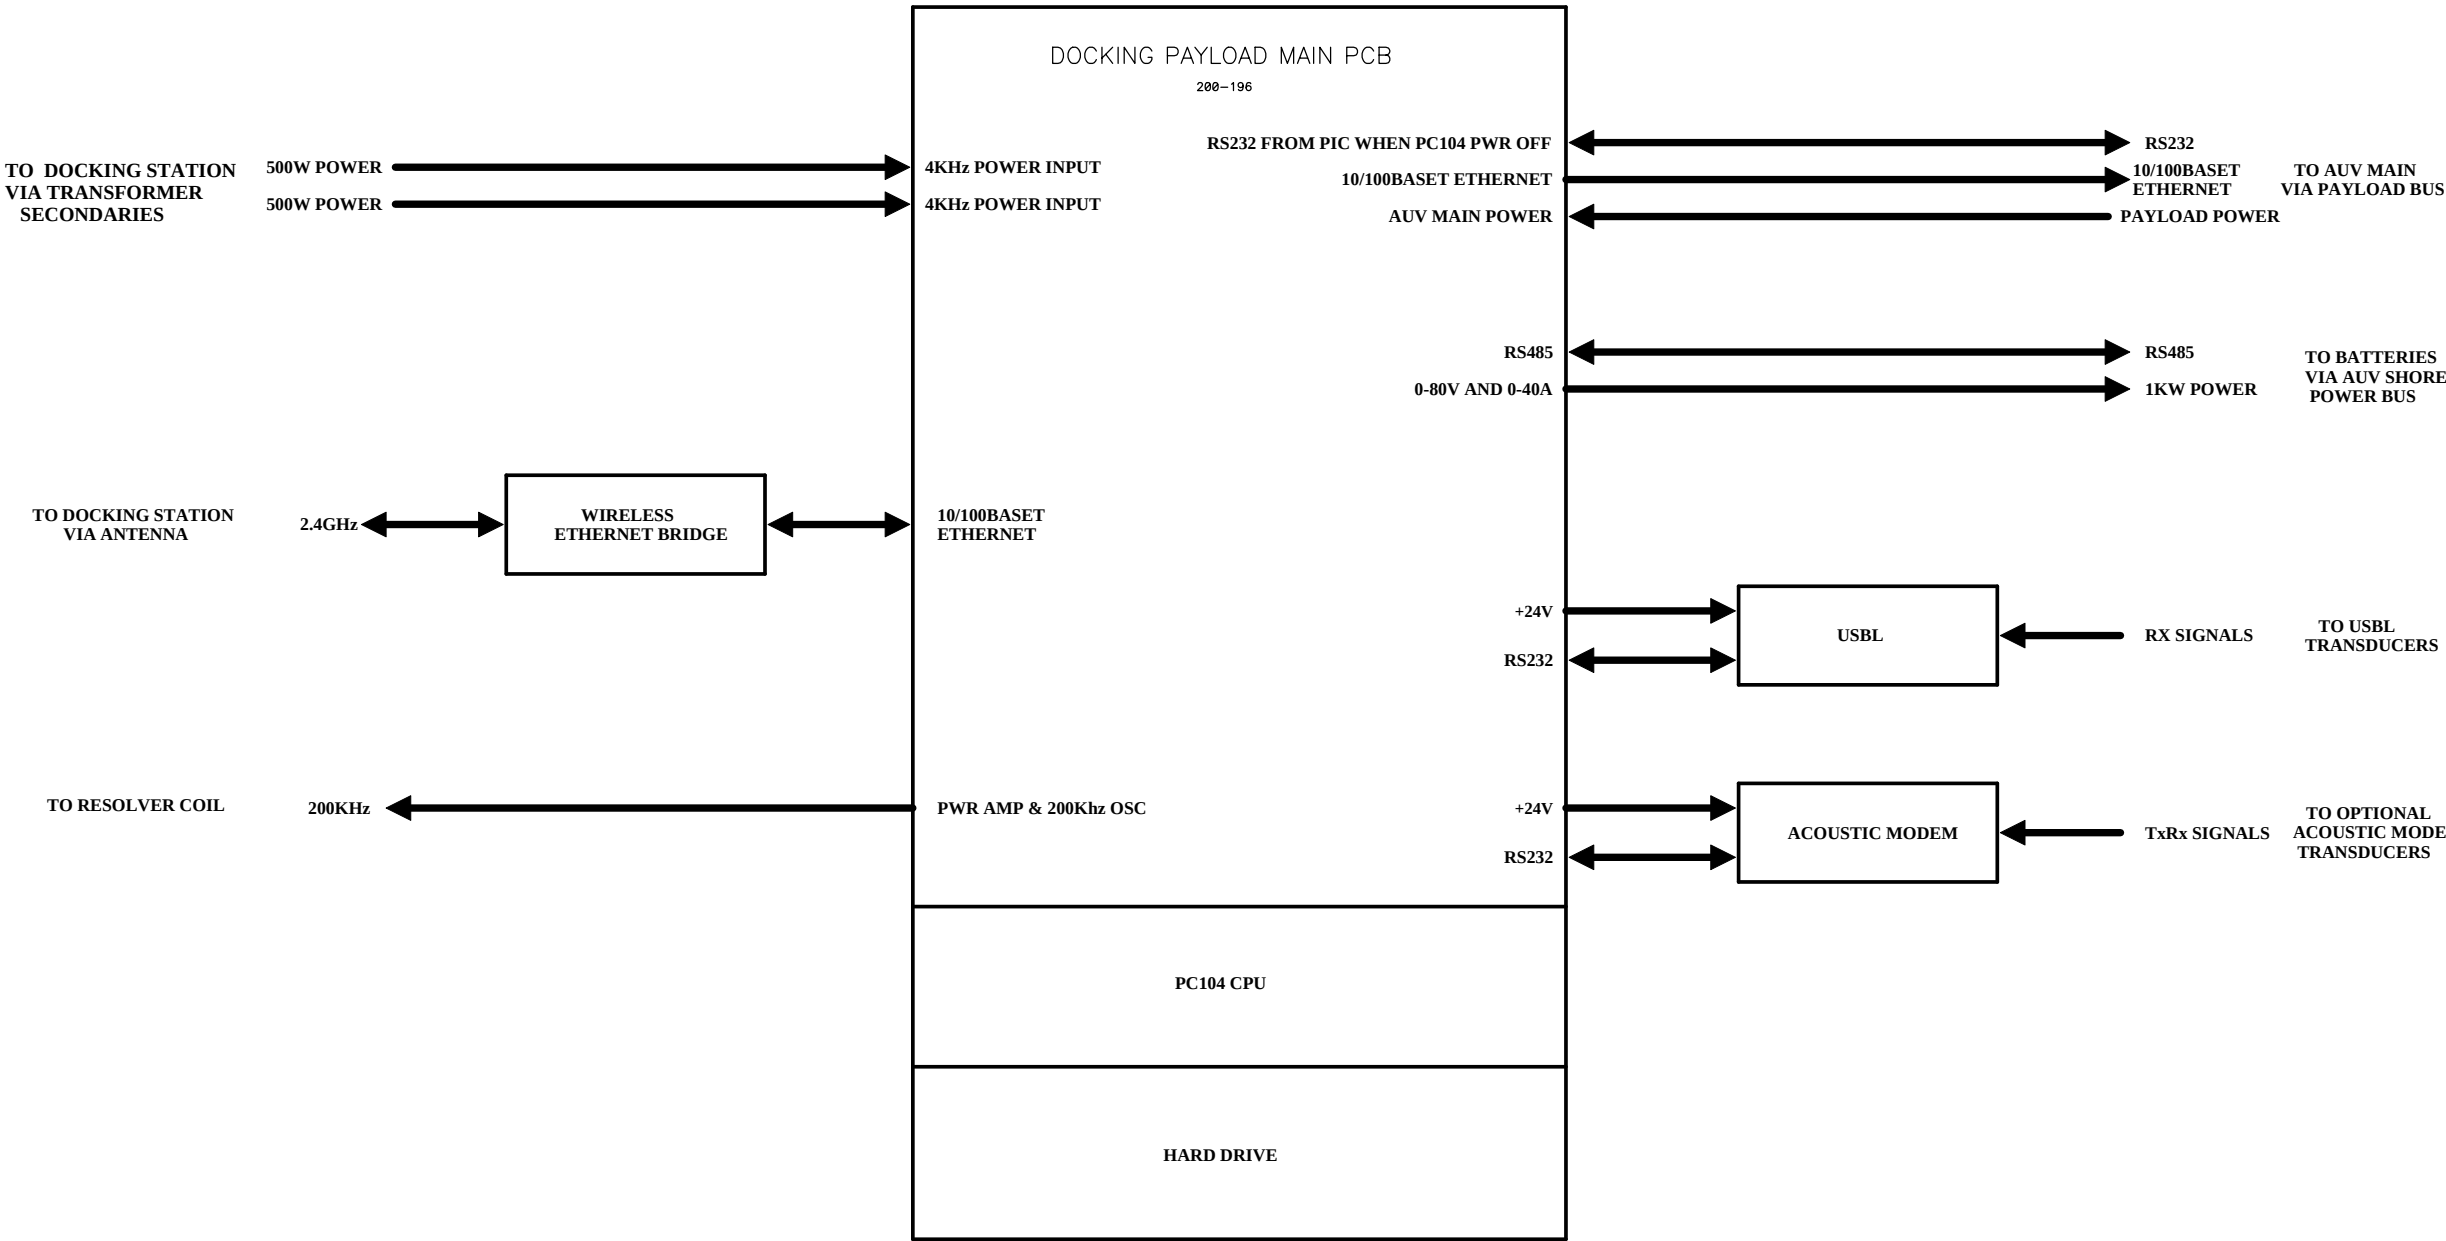

ECO RECORD			CONFIDENTIAL AND PROPRIETARY		Florida Atlantic University Ocean Engineering	
REV	APPROVED BY	DATE	THIS DOCUMENT AND THE INFORMATION CONTAINED ARE THE PROPERTY OF FLORIDA ATLANTIC UNIVERSITY. IN CONSIDERATION OF THE RECEIPT OF THIS DOCUMENT, THE RECEIPT AGREEES NOT TO REPRODUCE, COPY, USE, OR TRANSMIT THIS DOCUMENT IN WHOLE OR IN PART, FOR ANY PURPOSE, EXCEPT WITH APPROPRIATE APPROVAL OF FLORIDA ATLANTIC UNIVERSITY.		Title	
					DOCKING PAYLOAD MAIN VESSEL	
					Size B	Number 117-102
					8/29/03	Drawn by Tom P
					117-102 Docking Payload Main Vessel.S	Sheet of 2
			DESIGNER Thomas Pantelakis			

DOCKING PAYLOAD MAIN VESSEL

