




DOCKING STATION MAIN PCB

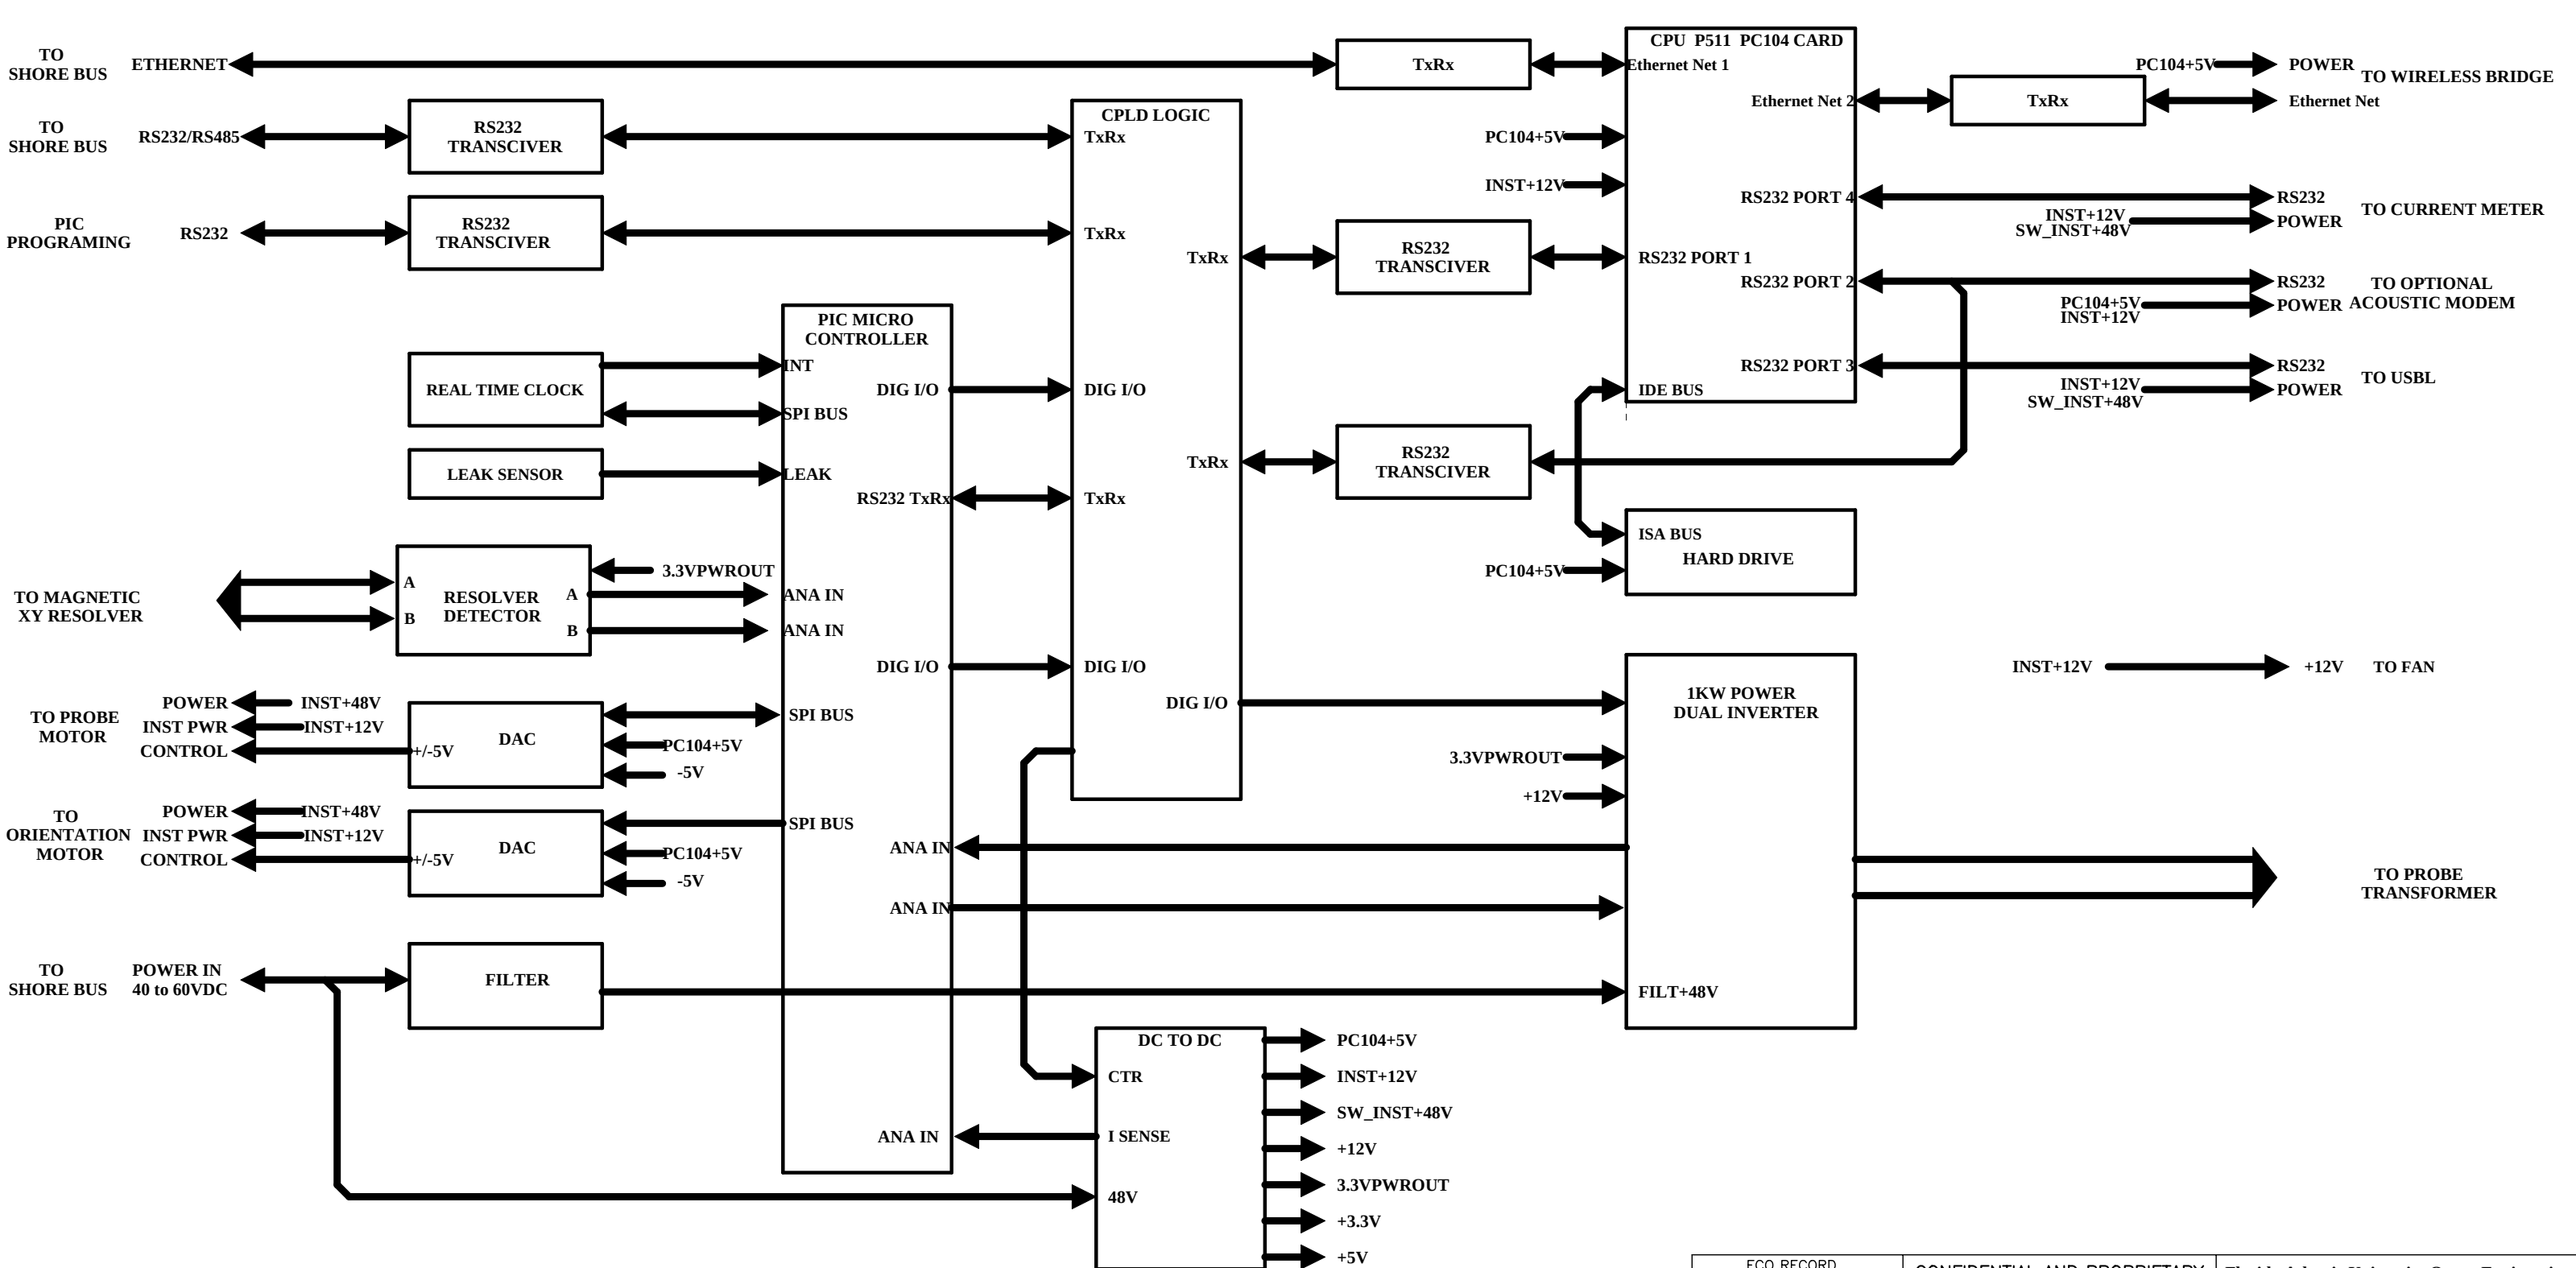



ECO RECORD			CONFIDENTIAL AND PROPRIETARY	Florida Atlantic University Ocean Engineering		
REV	APPROVED BY	DATE				
				Title DOCKING STATION MAIN PCB		
				Size B	Number 200-197	Rev
				8/29/03	Drawn by Tom P	
			DESIGNER Thomas Pantelakis	200-197B Docking Station Main PCB.SCH		
				Sheet	1 of 11	

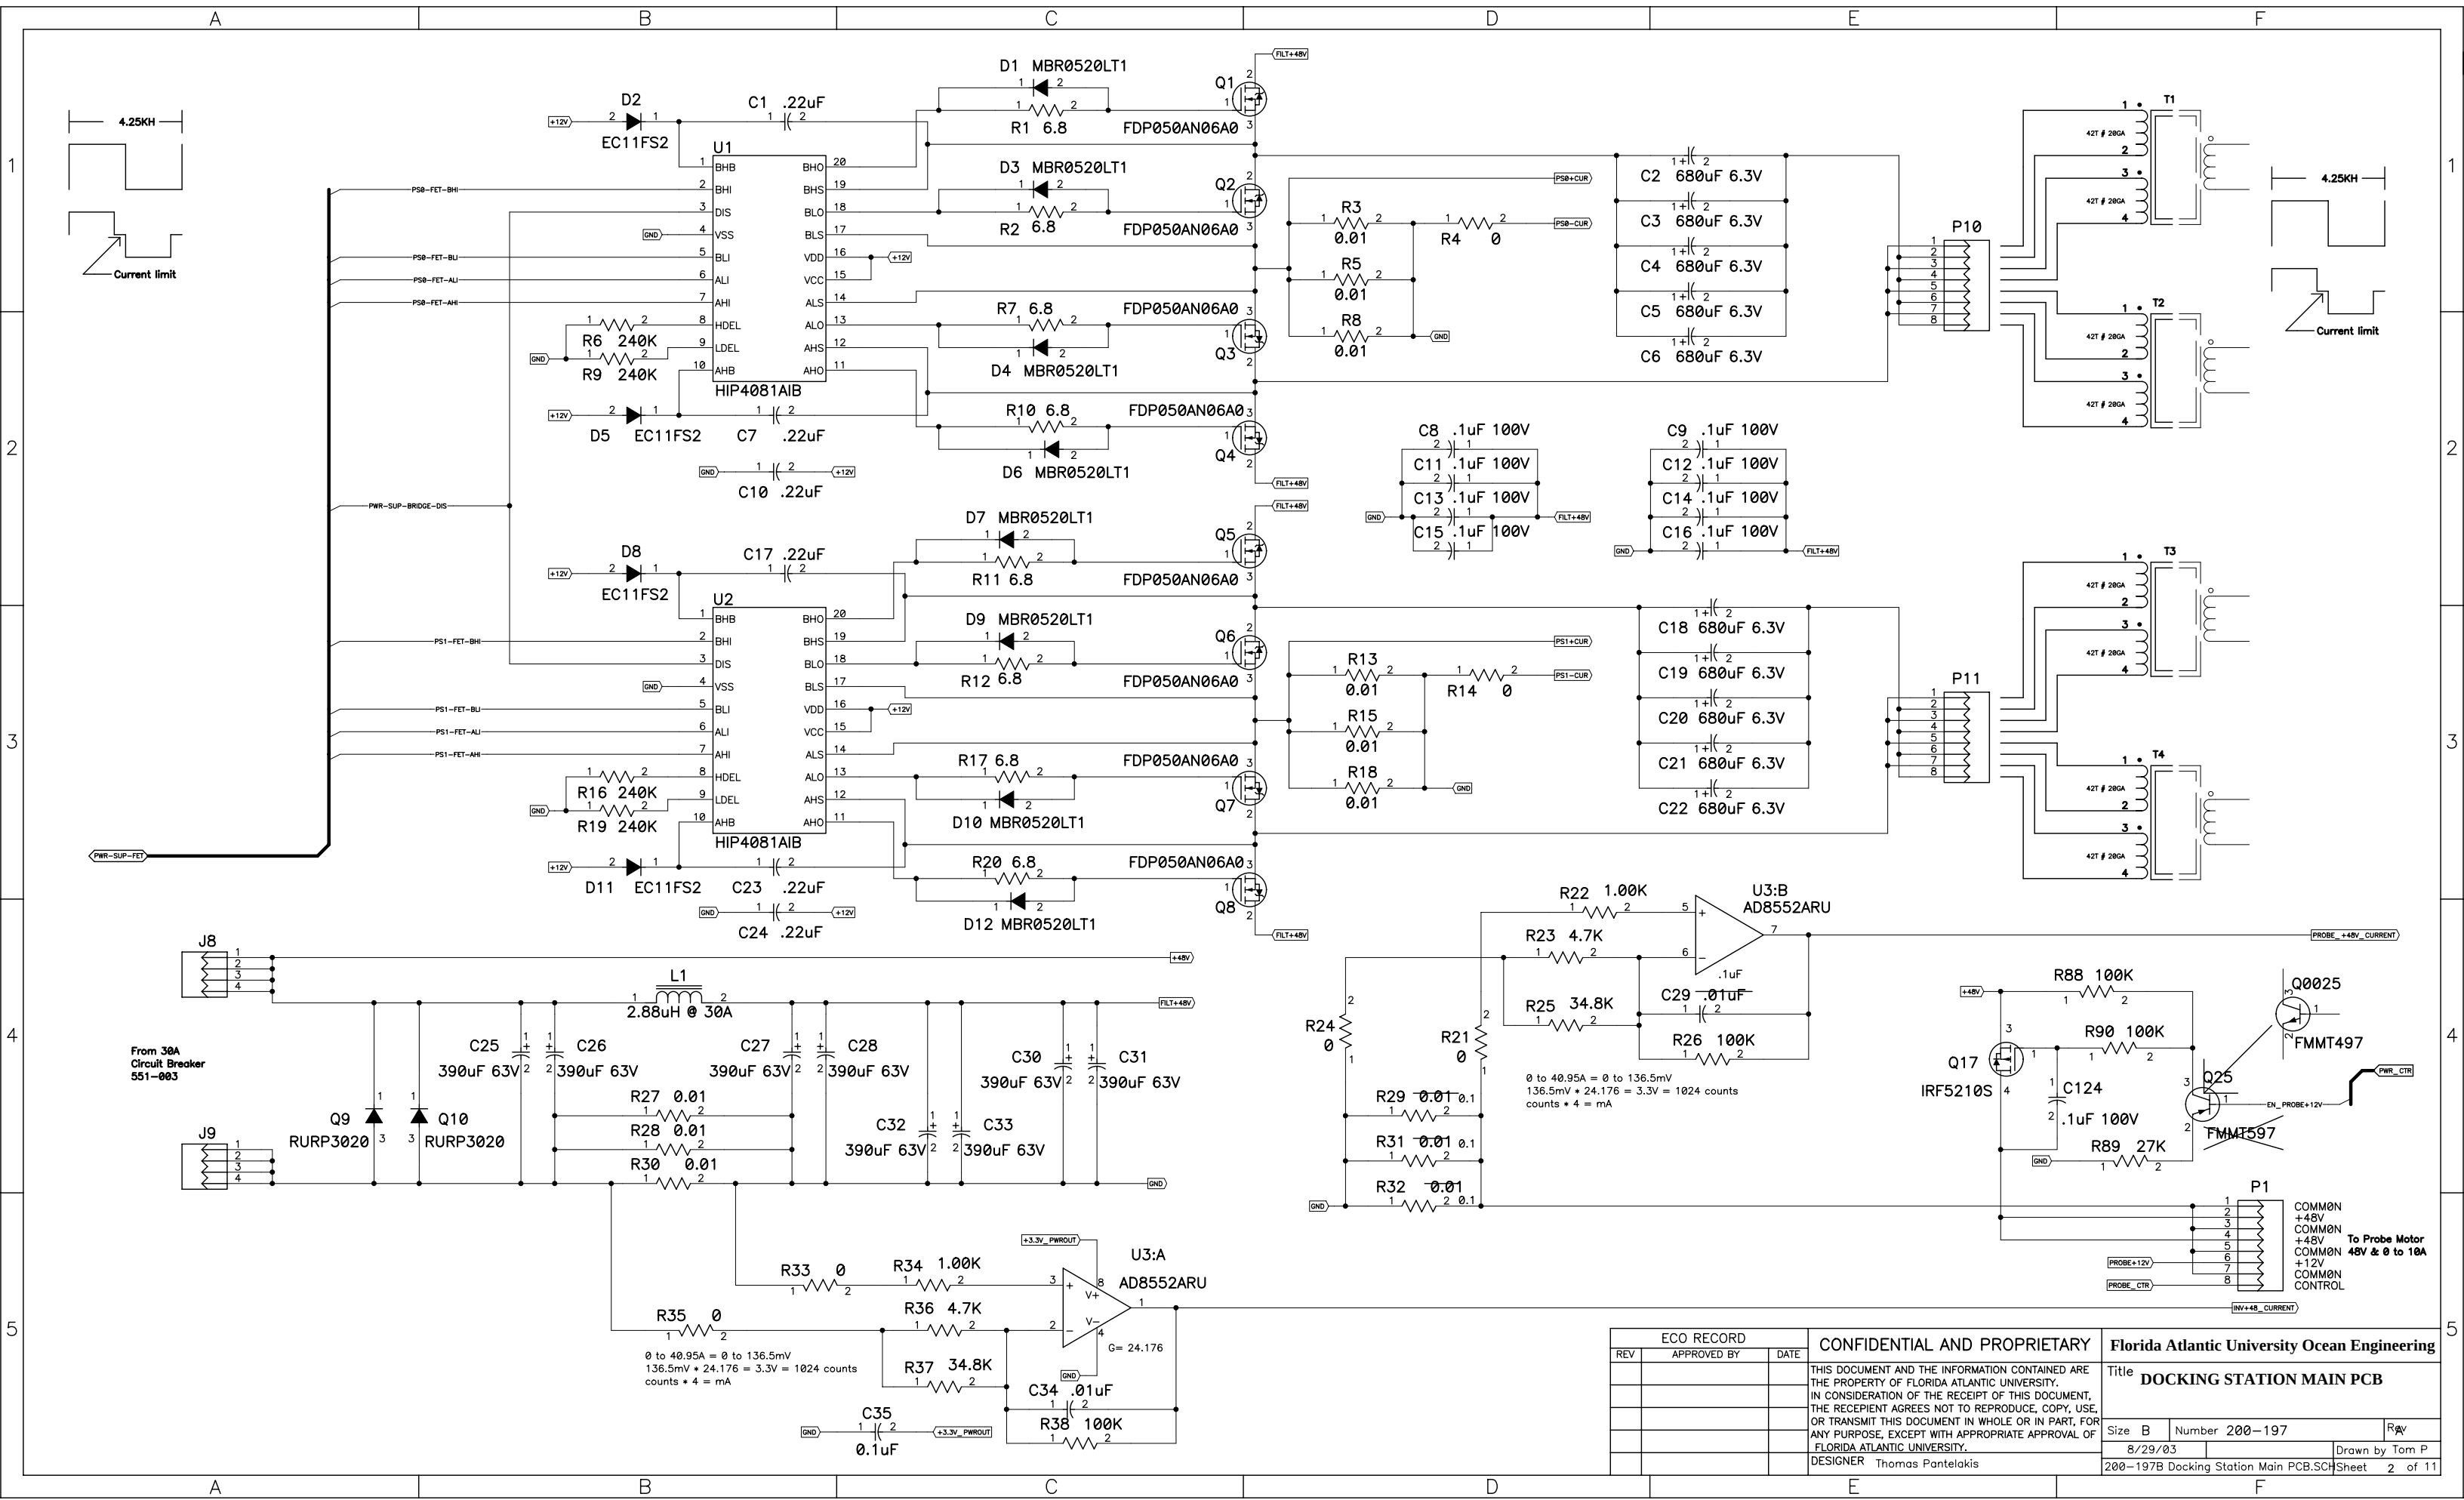

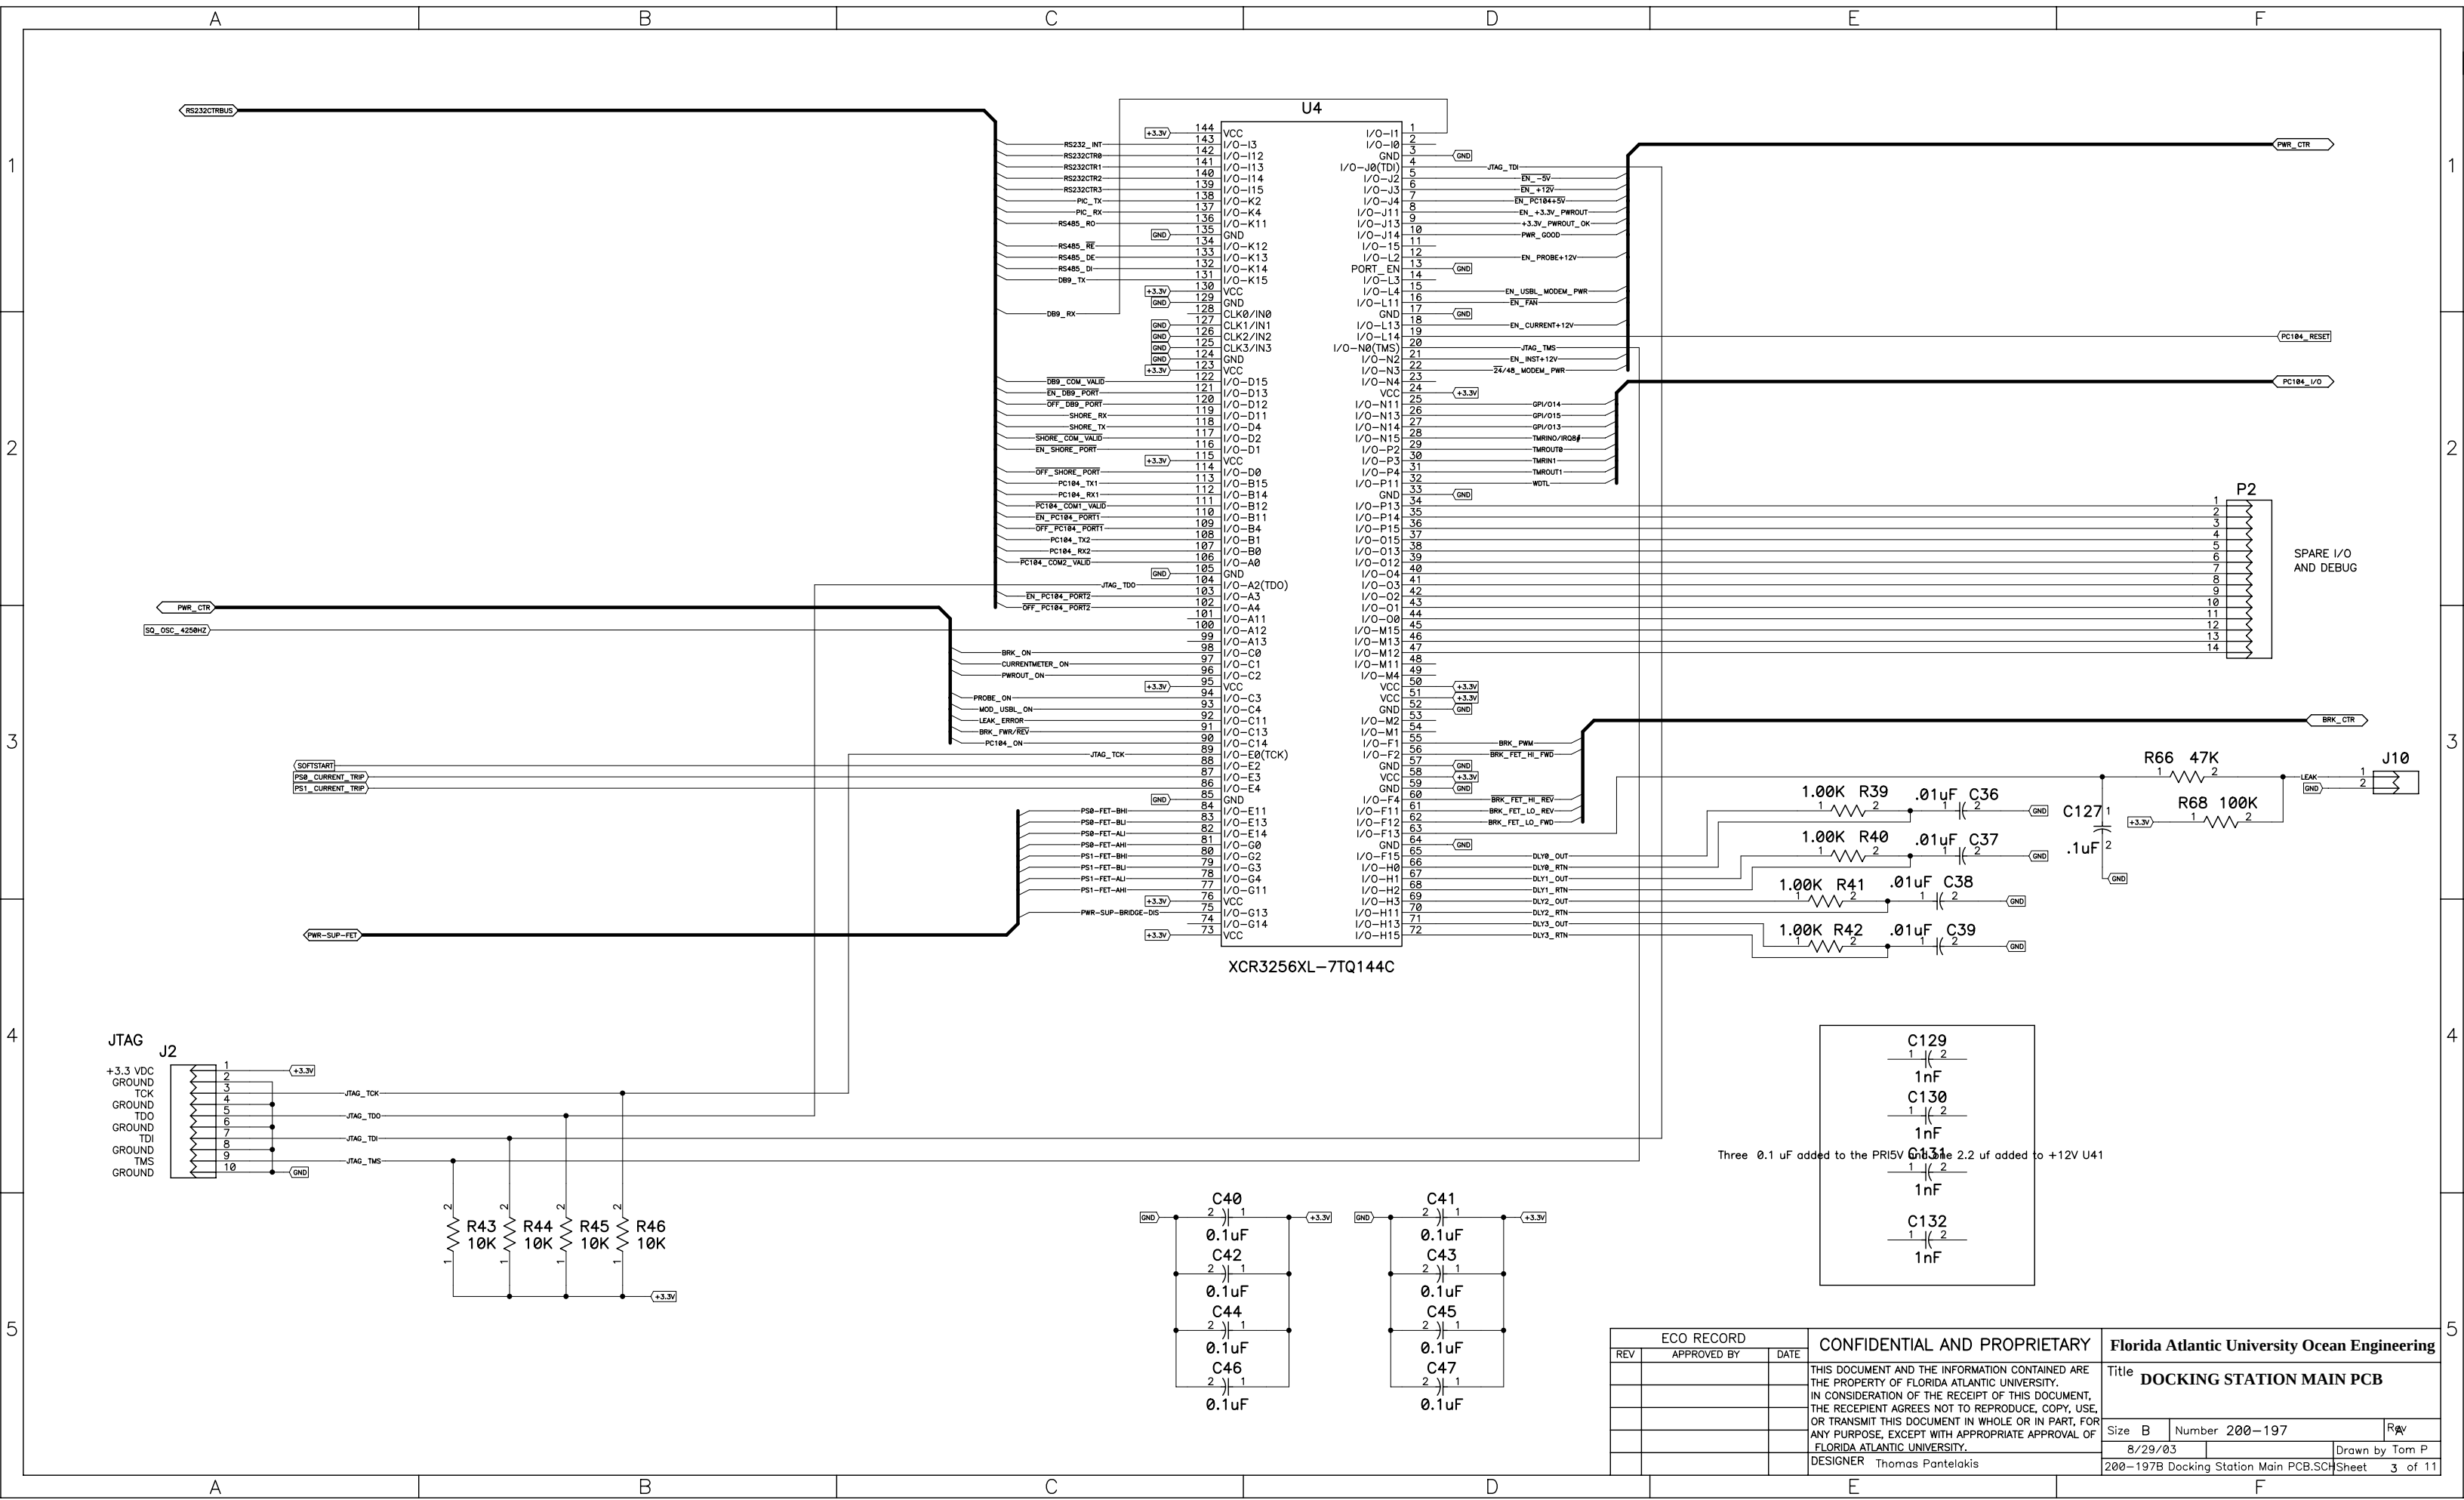



ECO RECORD			CONFIDENTIAL AND PROPRIETARY		Florida Atlantic University Ocean Engineering	
REV	APPROVED BY	DATE				
			THIS DOCUMENT AND THE INFORMATION CONTAINED ARE THE PROPERTY OF FLORIDA ATLANTIC UNIVERSITY. IN CONSIDERATION OF THE RECEIPT OF THIS DOCUMENT, THE RECIPIENT AGREES NOT TO REPRODUCE, COPY, USE, OR TRANSMIT THIS DOCUMENT IN WHOLE OR IN PART, FOR ANY PURPOSE, EXCEPT WITH APPROPRIATE APPROVAL OF FLORIDA ATLANTIC UNIVERSITY.		Title DOCKING STATION MAIN PCB	
					Size B	Number 200-197
					8/29/03	Drawn by Tom P
					DESIGNER Thomas Pantelakis	200-197B Docking Station Main PCB.SCH
						Sheet 3 of 11

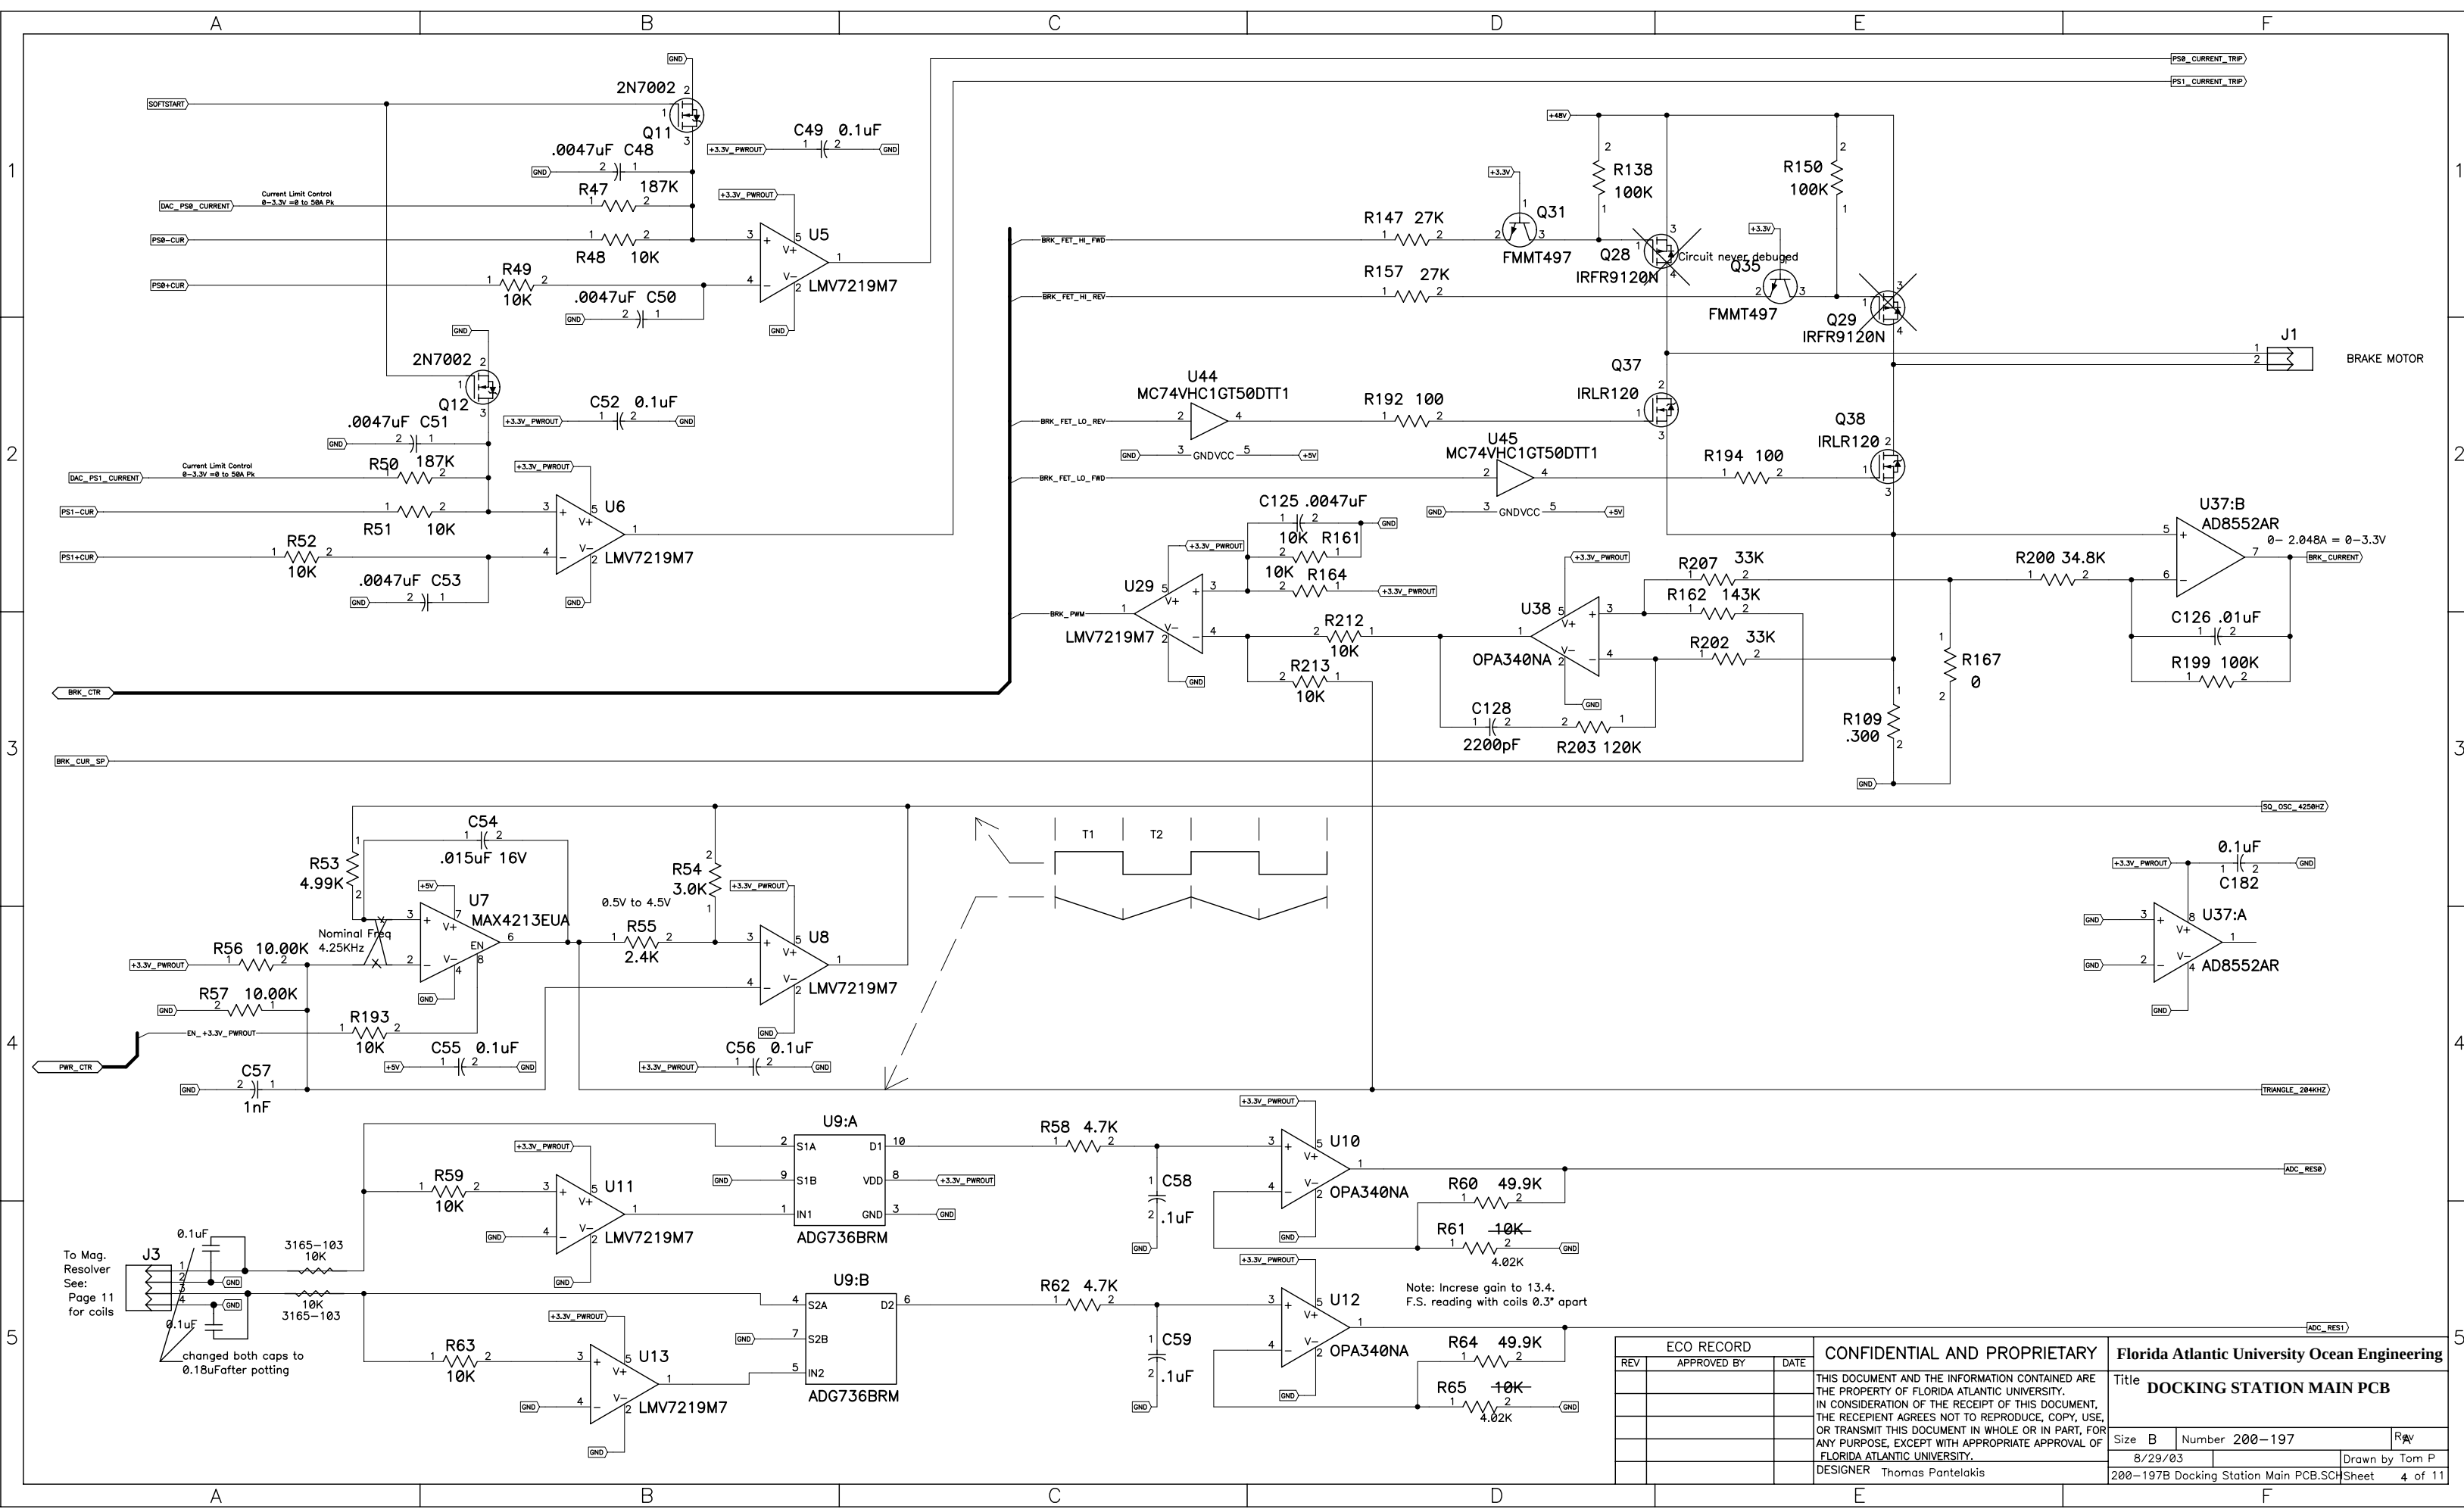

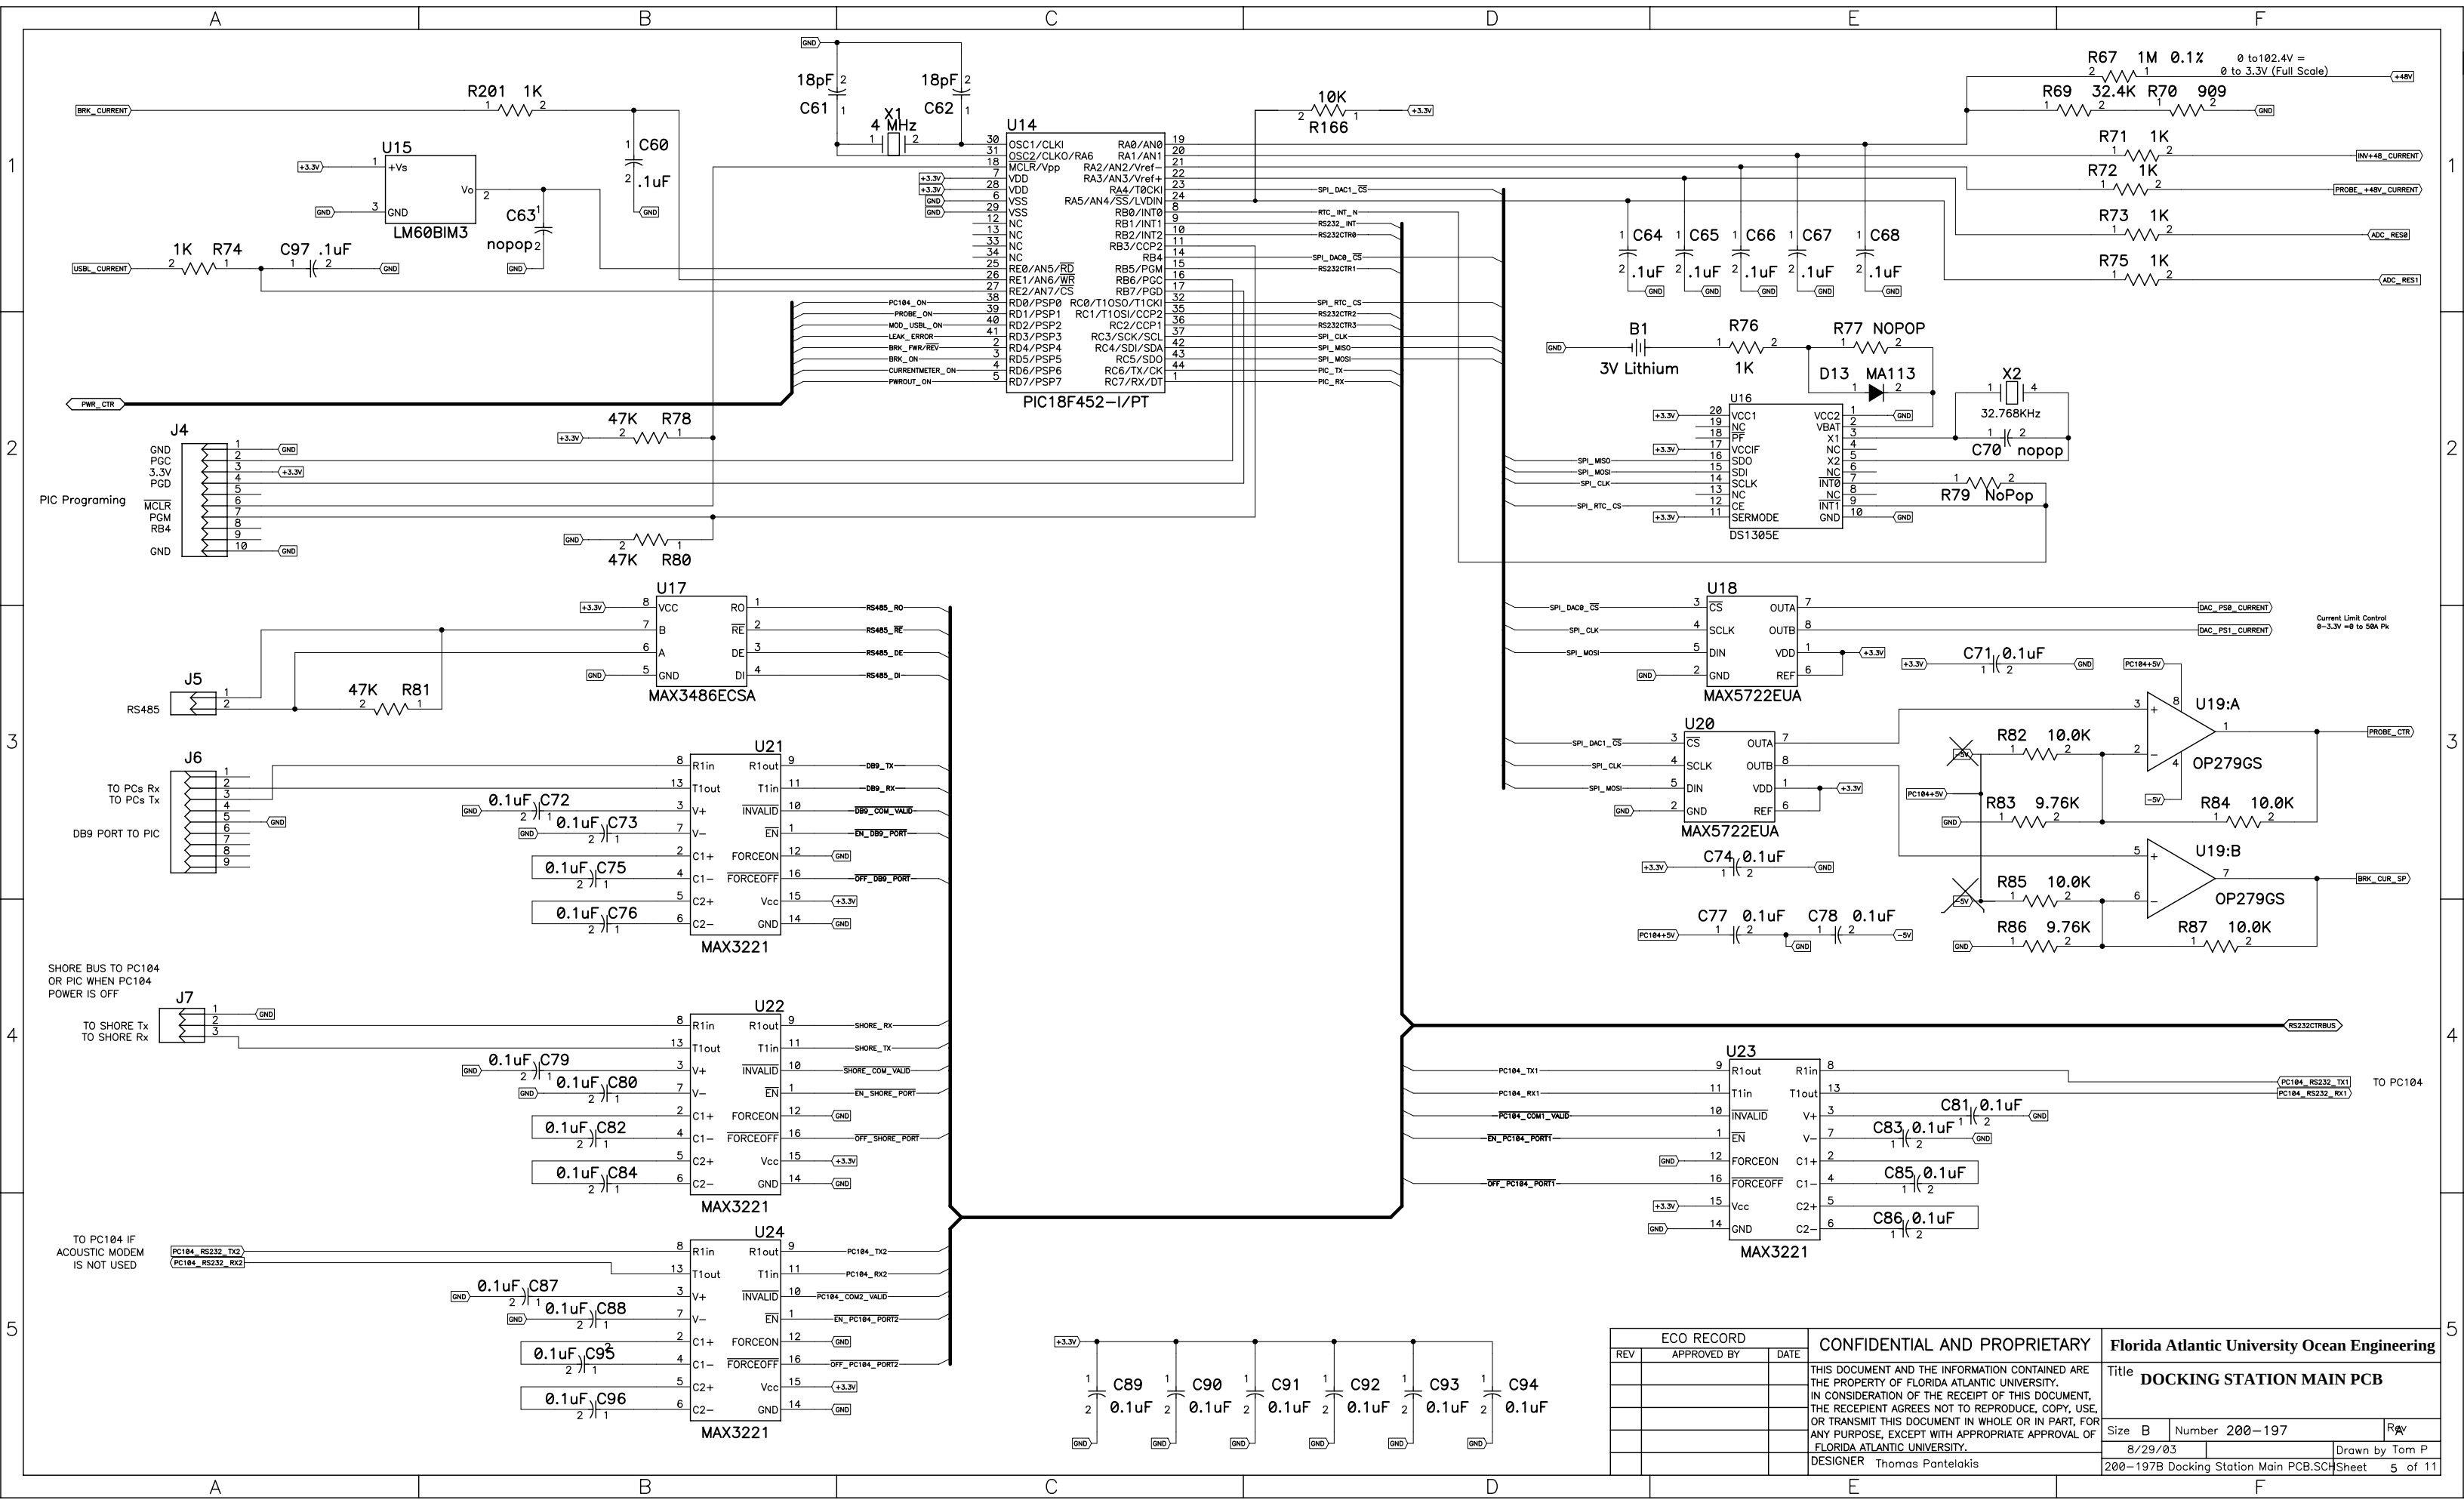


ECO RECORD			CONFIDENTIAL AND PROPRIETARY		Florida Atlantic University Ocean Engineering	
REV	APPROVED BY	DATE				
			THIS DOCUMENT AND THE INFORMATION CONTAINED ARE THE PROPERTY OF FLORIDA ATLANTIC UNIVERSITY. IN CONSIDERATION OF THE RECEIPT OF THIS DOCUMENT, THE RECIPIENT AGREES NOT TO REPRODUCE, COPY, USE, OR TRANSMIT THIS DOCUMENT IN WHOLE OR IN PART, FOR ANY PURPOSE, EXCEPT WITH APPROPRIATE APPROVAL OF FLORIDA ATLANTIC UNIVERSITY.		Title DOCKING STATION MAIN PCB	
					Size B	Number 200-197
					8/29/03	Drawn by Tom P
					DESIGNER Thomas Pantelakis	200-197B Docking Station Main PCB.SCH
					Sheet 5 of 11	

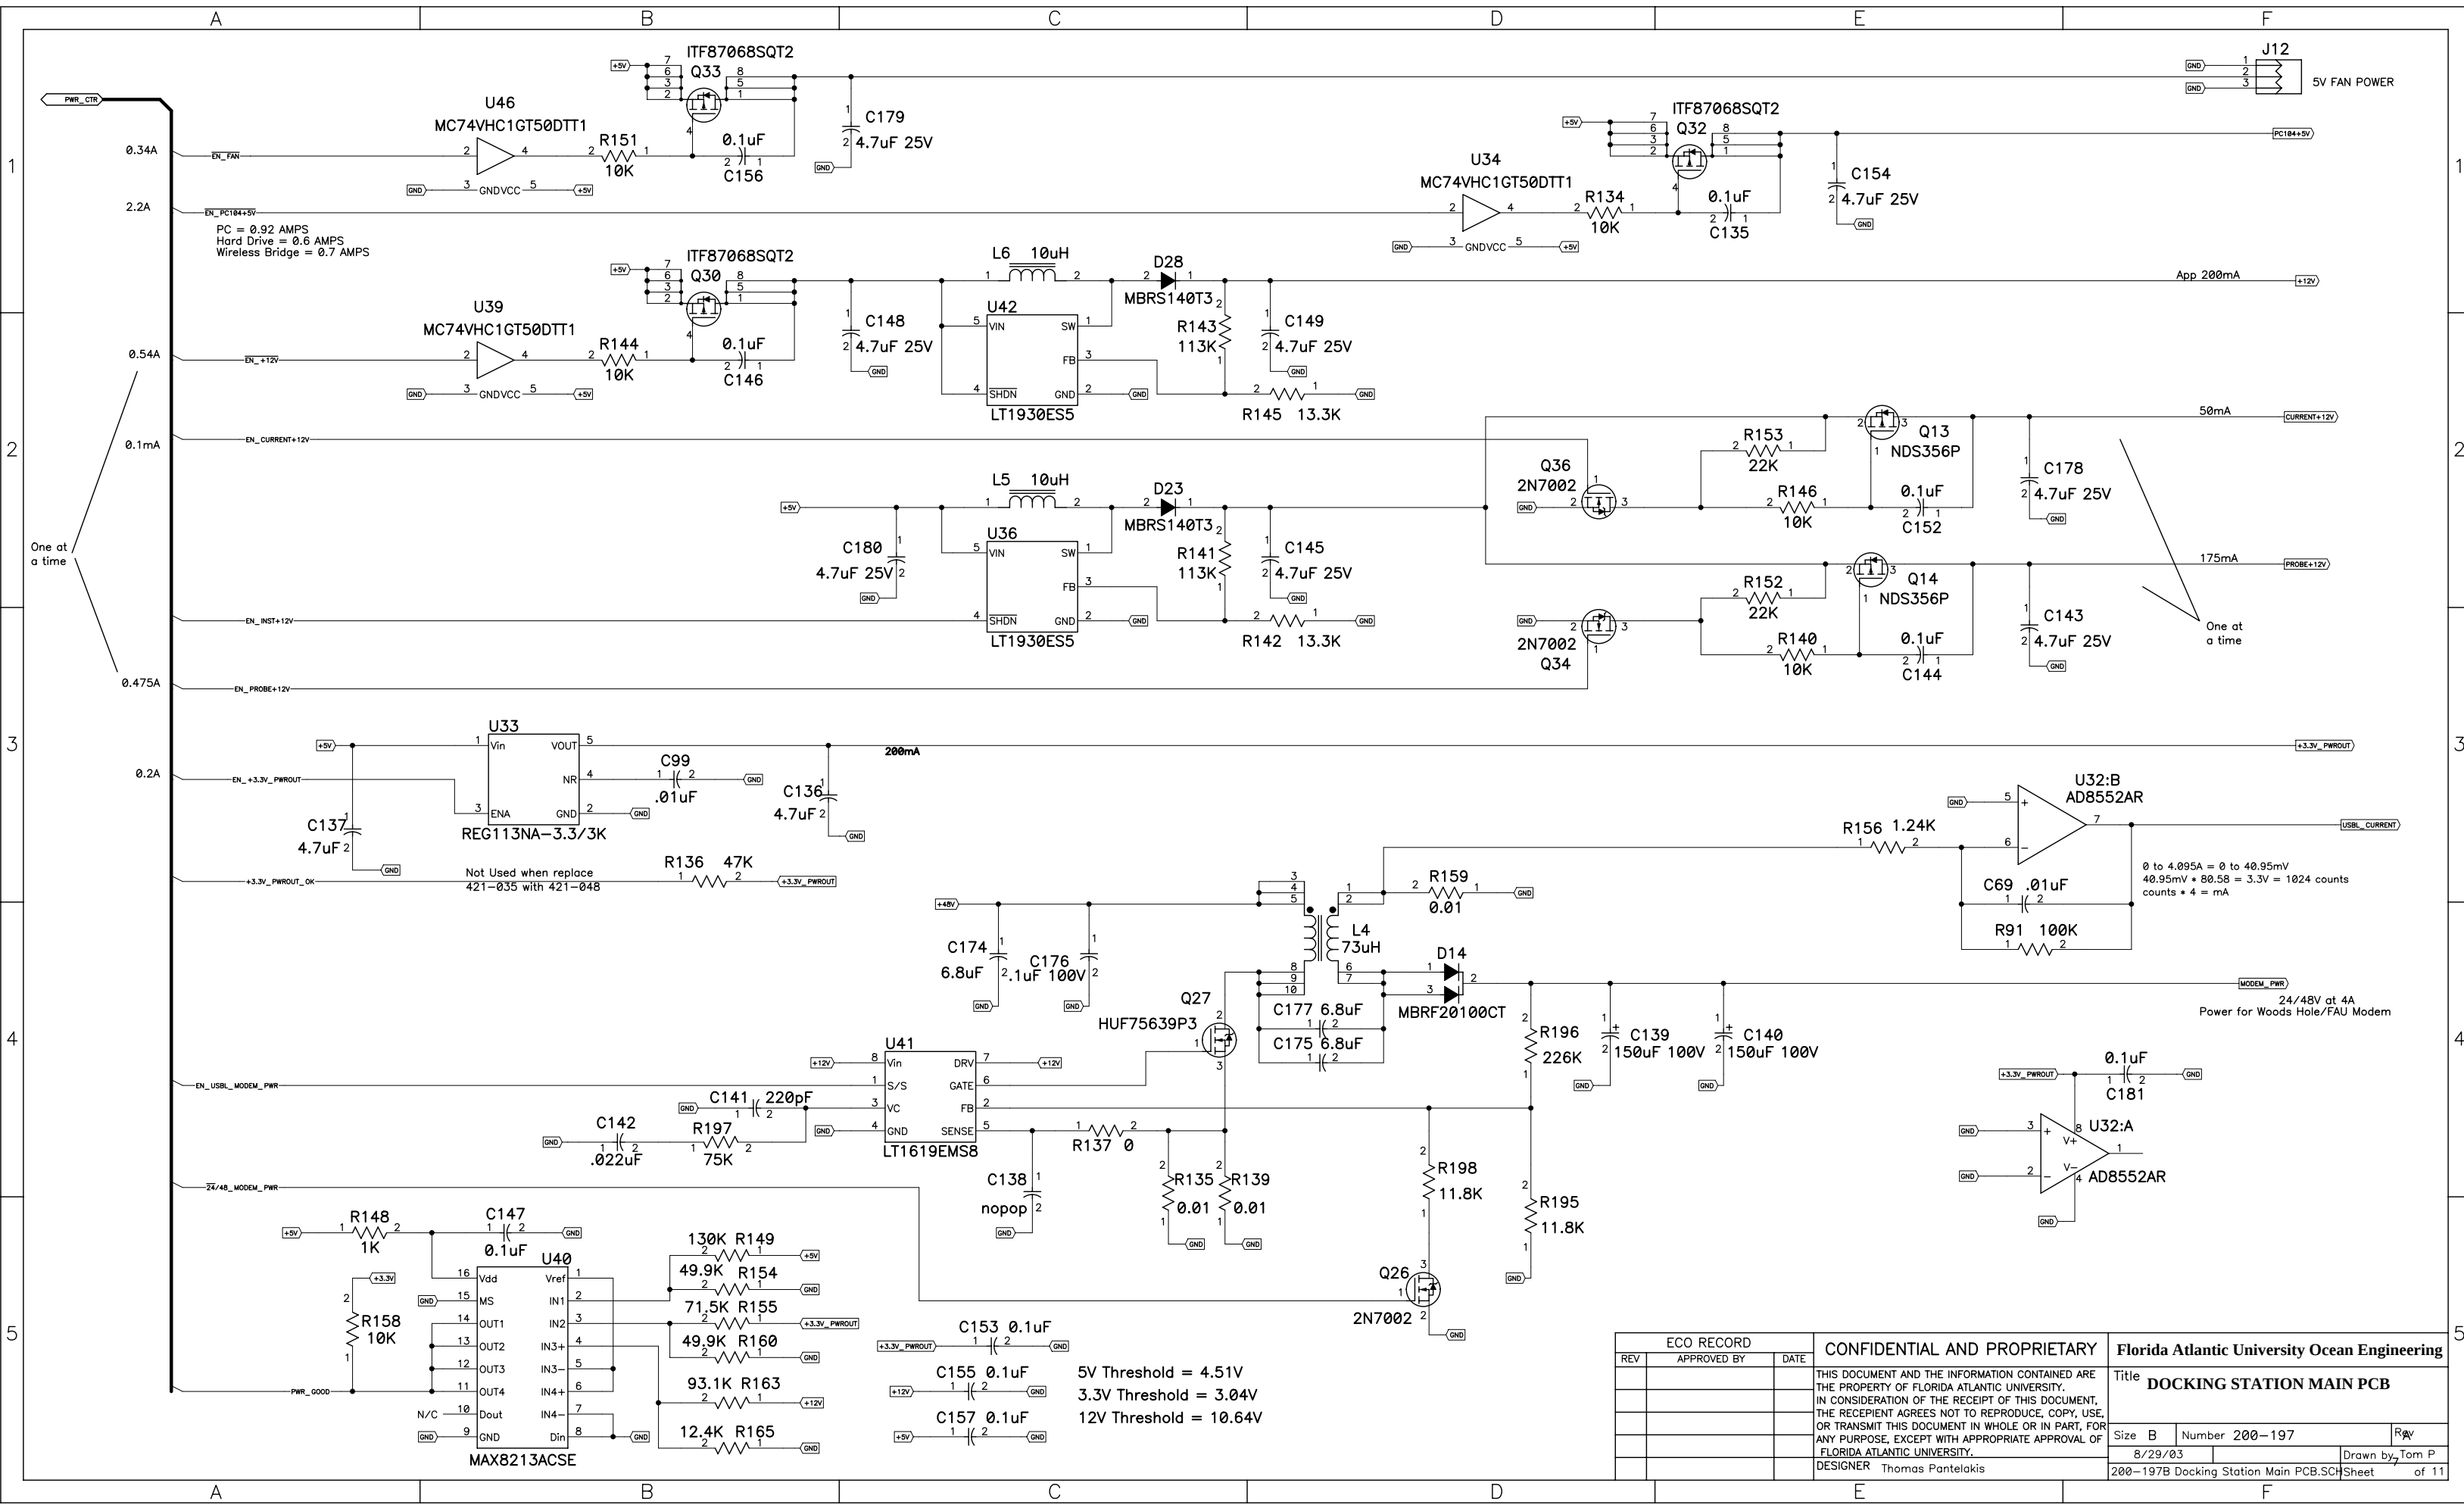

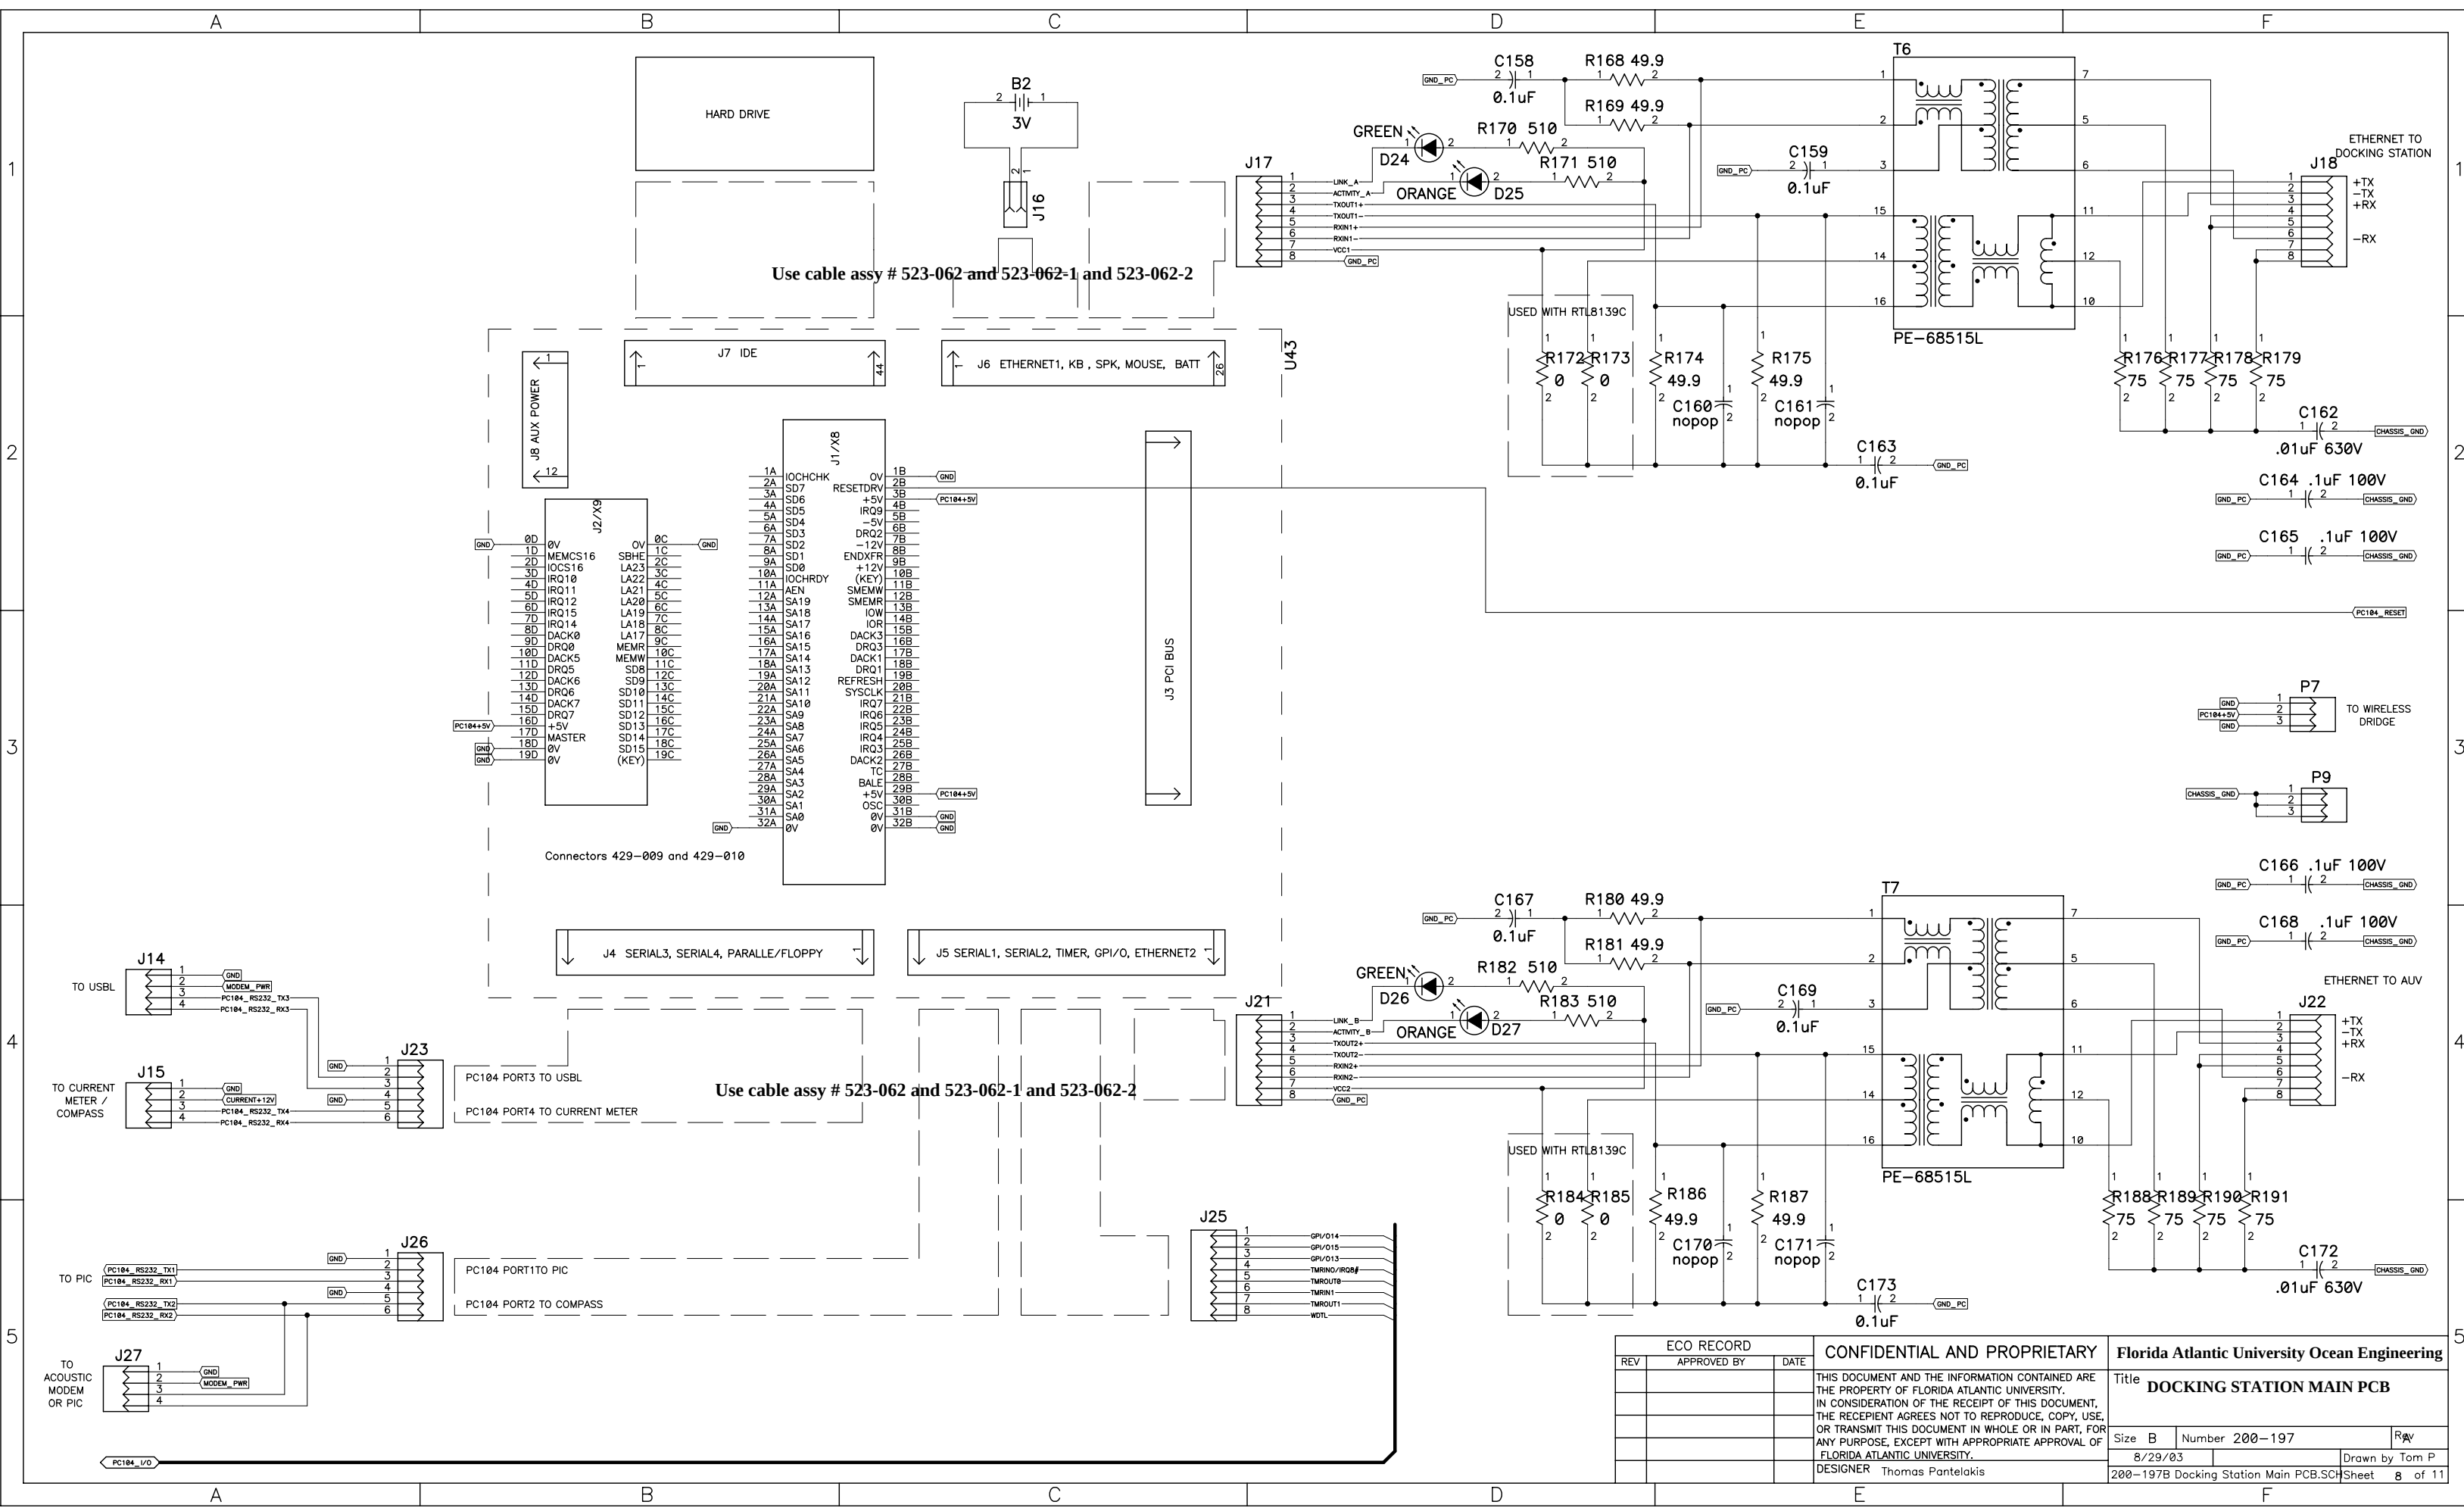


DOCKING STATION MAIN PCB - CPLD

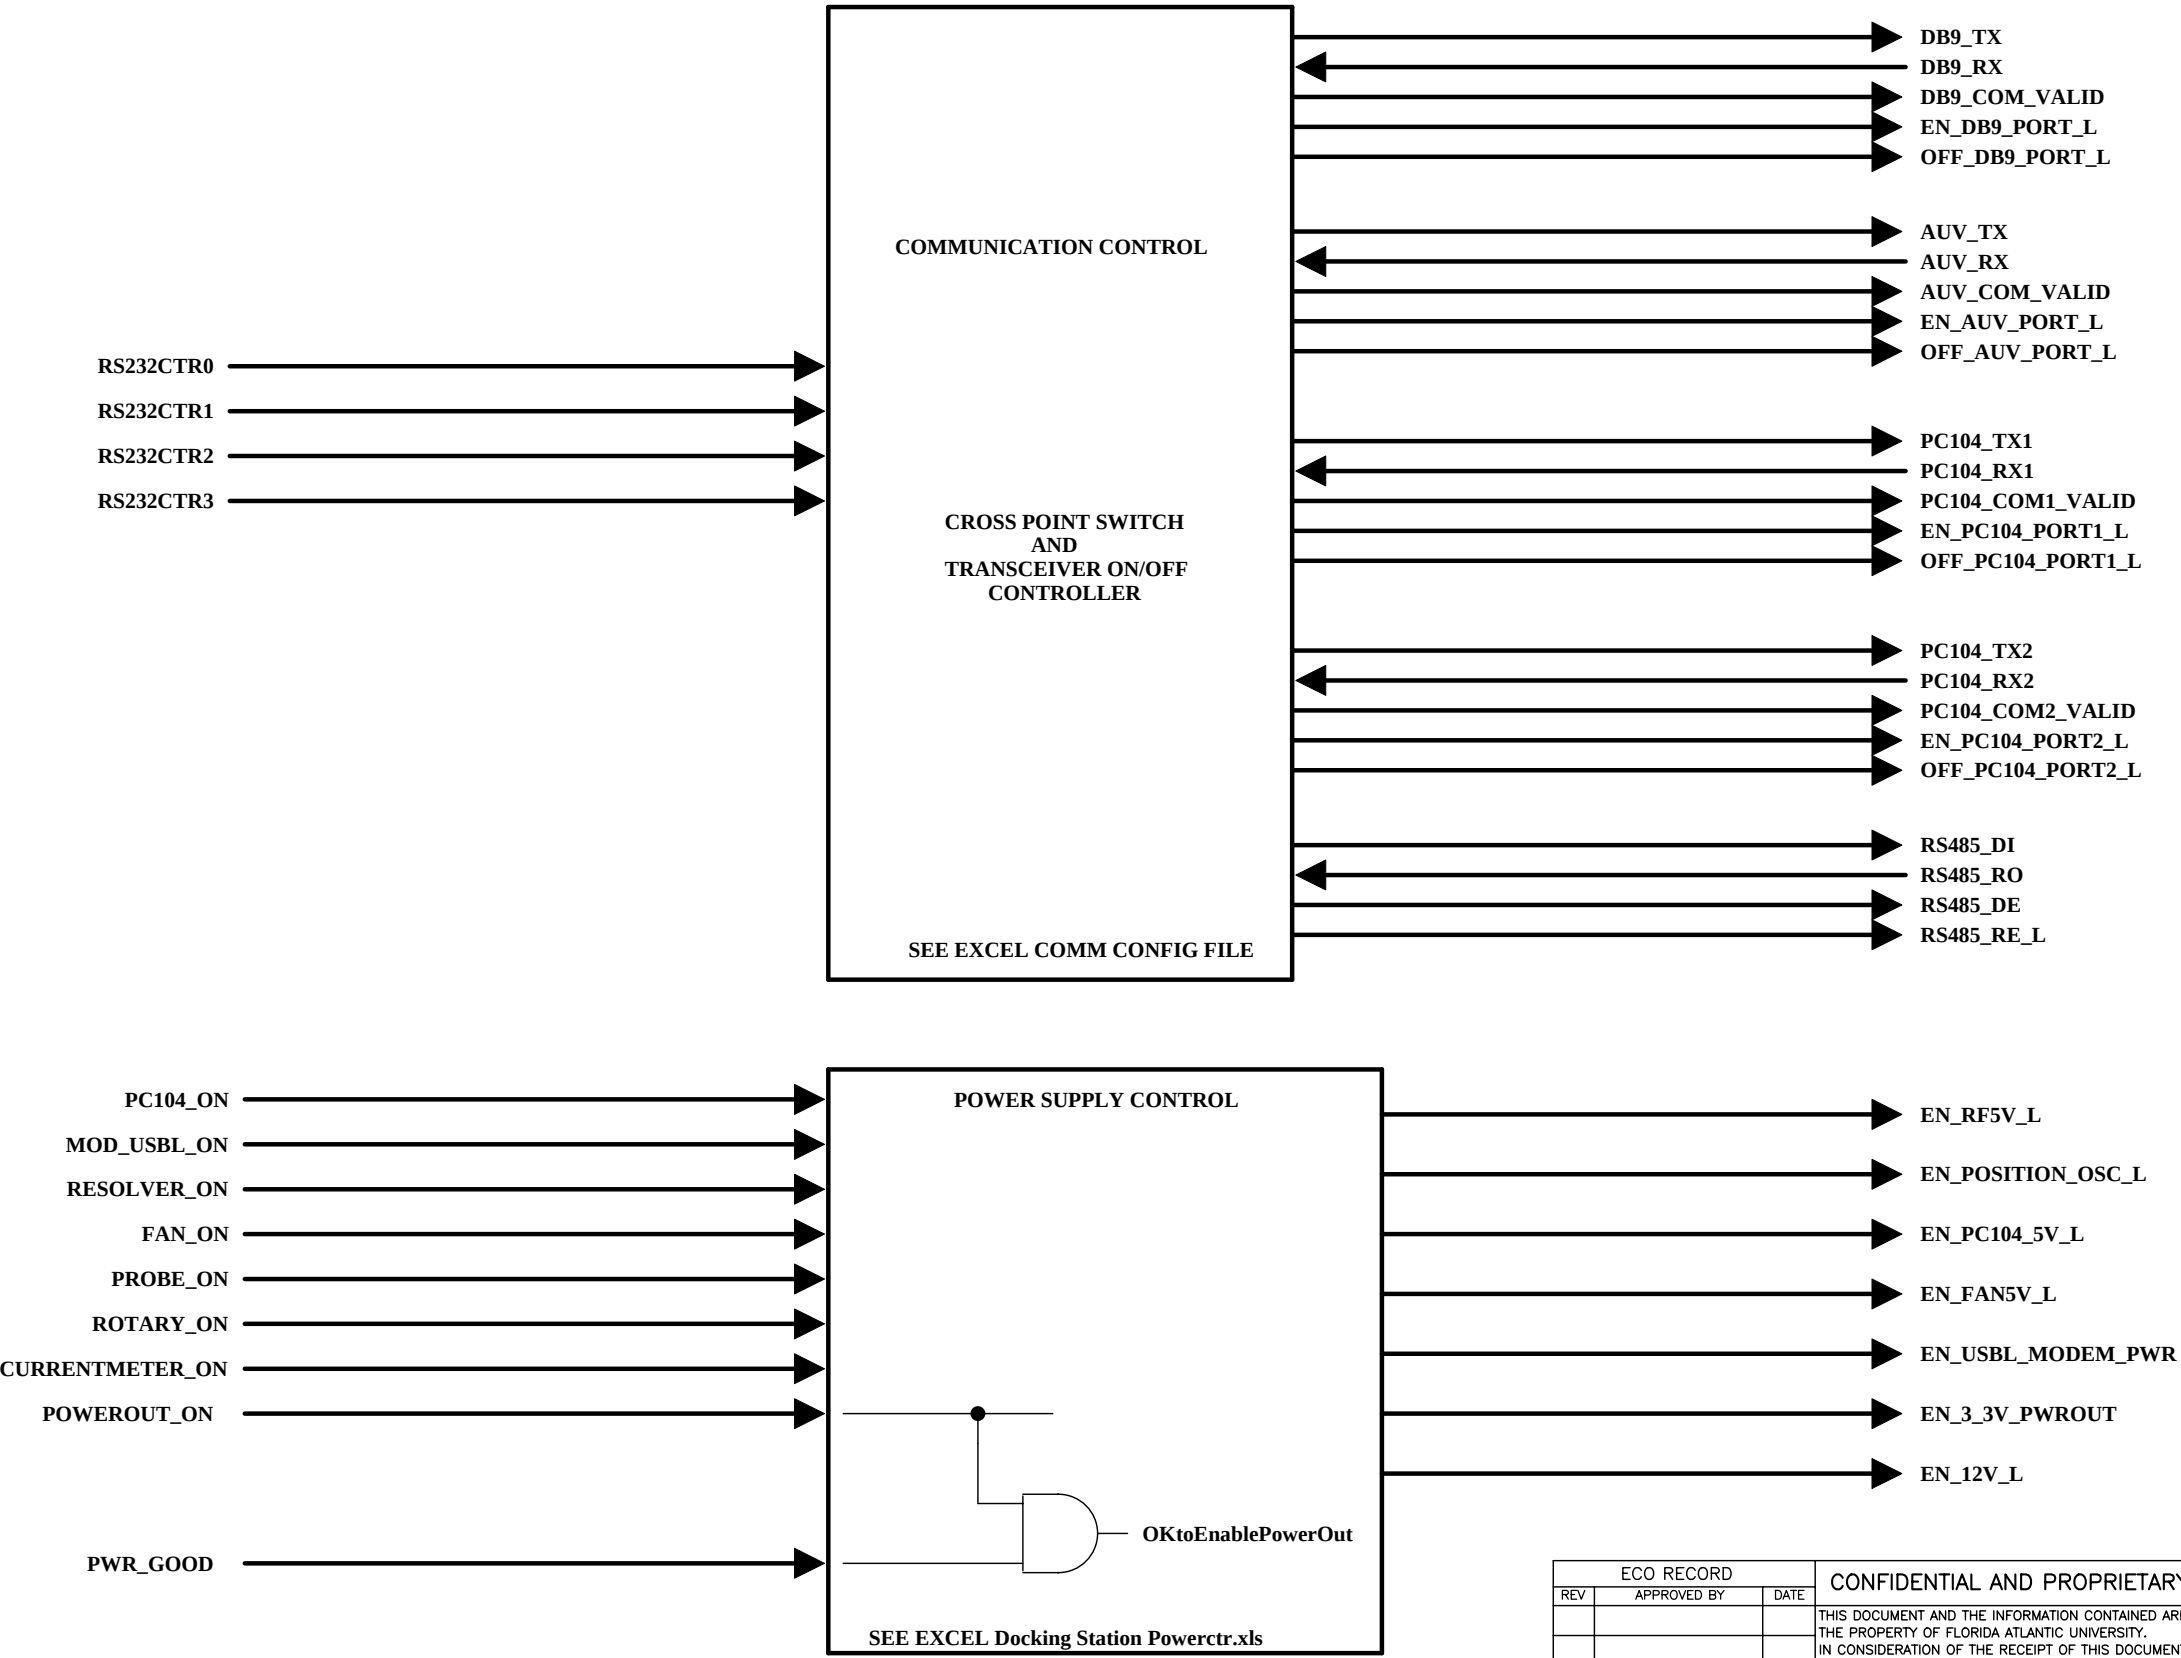

ECO RECORD			CONFIDENTIAL AND PROPRIETARY	Florida Atlantic University Ocean Engineering	
REV	APPROVED BY	DATE		Title DOCKING STATION MAIN PCB	
			THIS DOCUMENT AND THE INFORMATION CONTAINED ARE THE PROPERTY OF FLORIDA ATLANTIC UNIVERSITY. IN CONSIDERATION OF THE RECEIPT OF THIS DOCUMENT, THE RECEPT AGREES NOT TO REPRODUCE, COPY, USE, OR TRANSMIT THIS DOCUMENT IN WHOLE OR IN PART, FOR ANY PURPOSE, EXCEPT WITH APPROPRIATE APPROVAL OF FLORIDA ATLANTIC UNIVERSITY.	Size B	Number 200-197
				8/29/03	Drawn by Tom P
				200-197B Docking Station Main PCB.SCH	
				Sheet of 11	
				DESIGNER Thomas Pantelakis	

DOCKING STATION PCB - CPLD

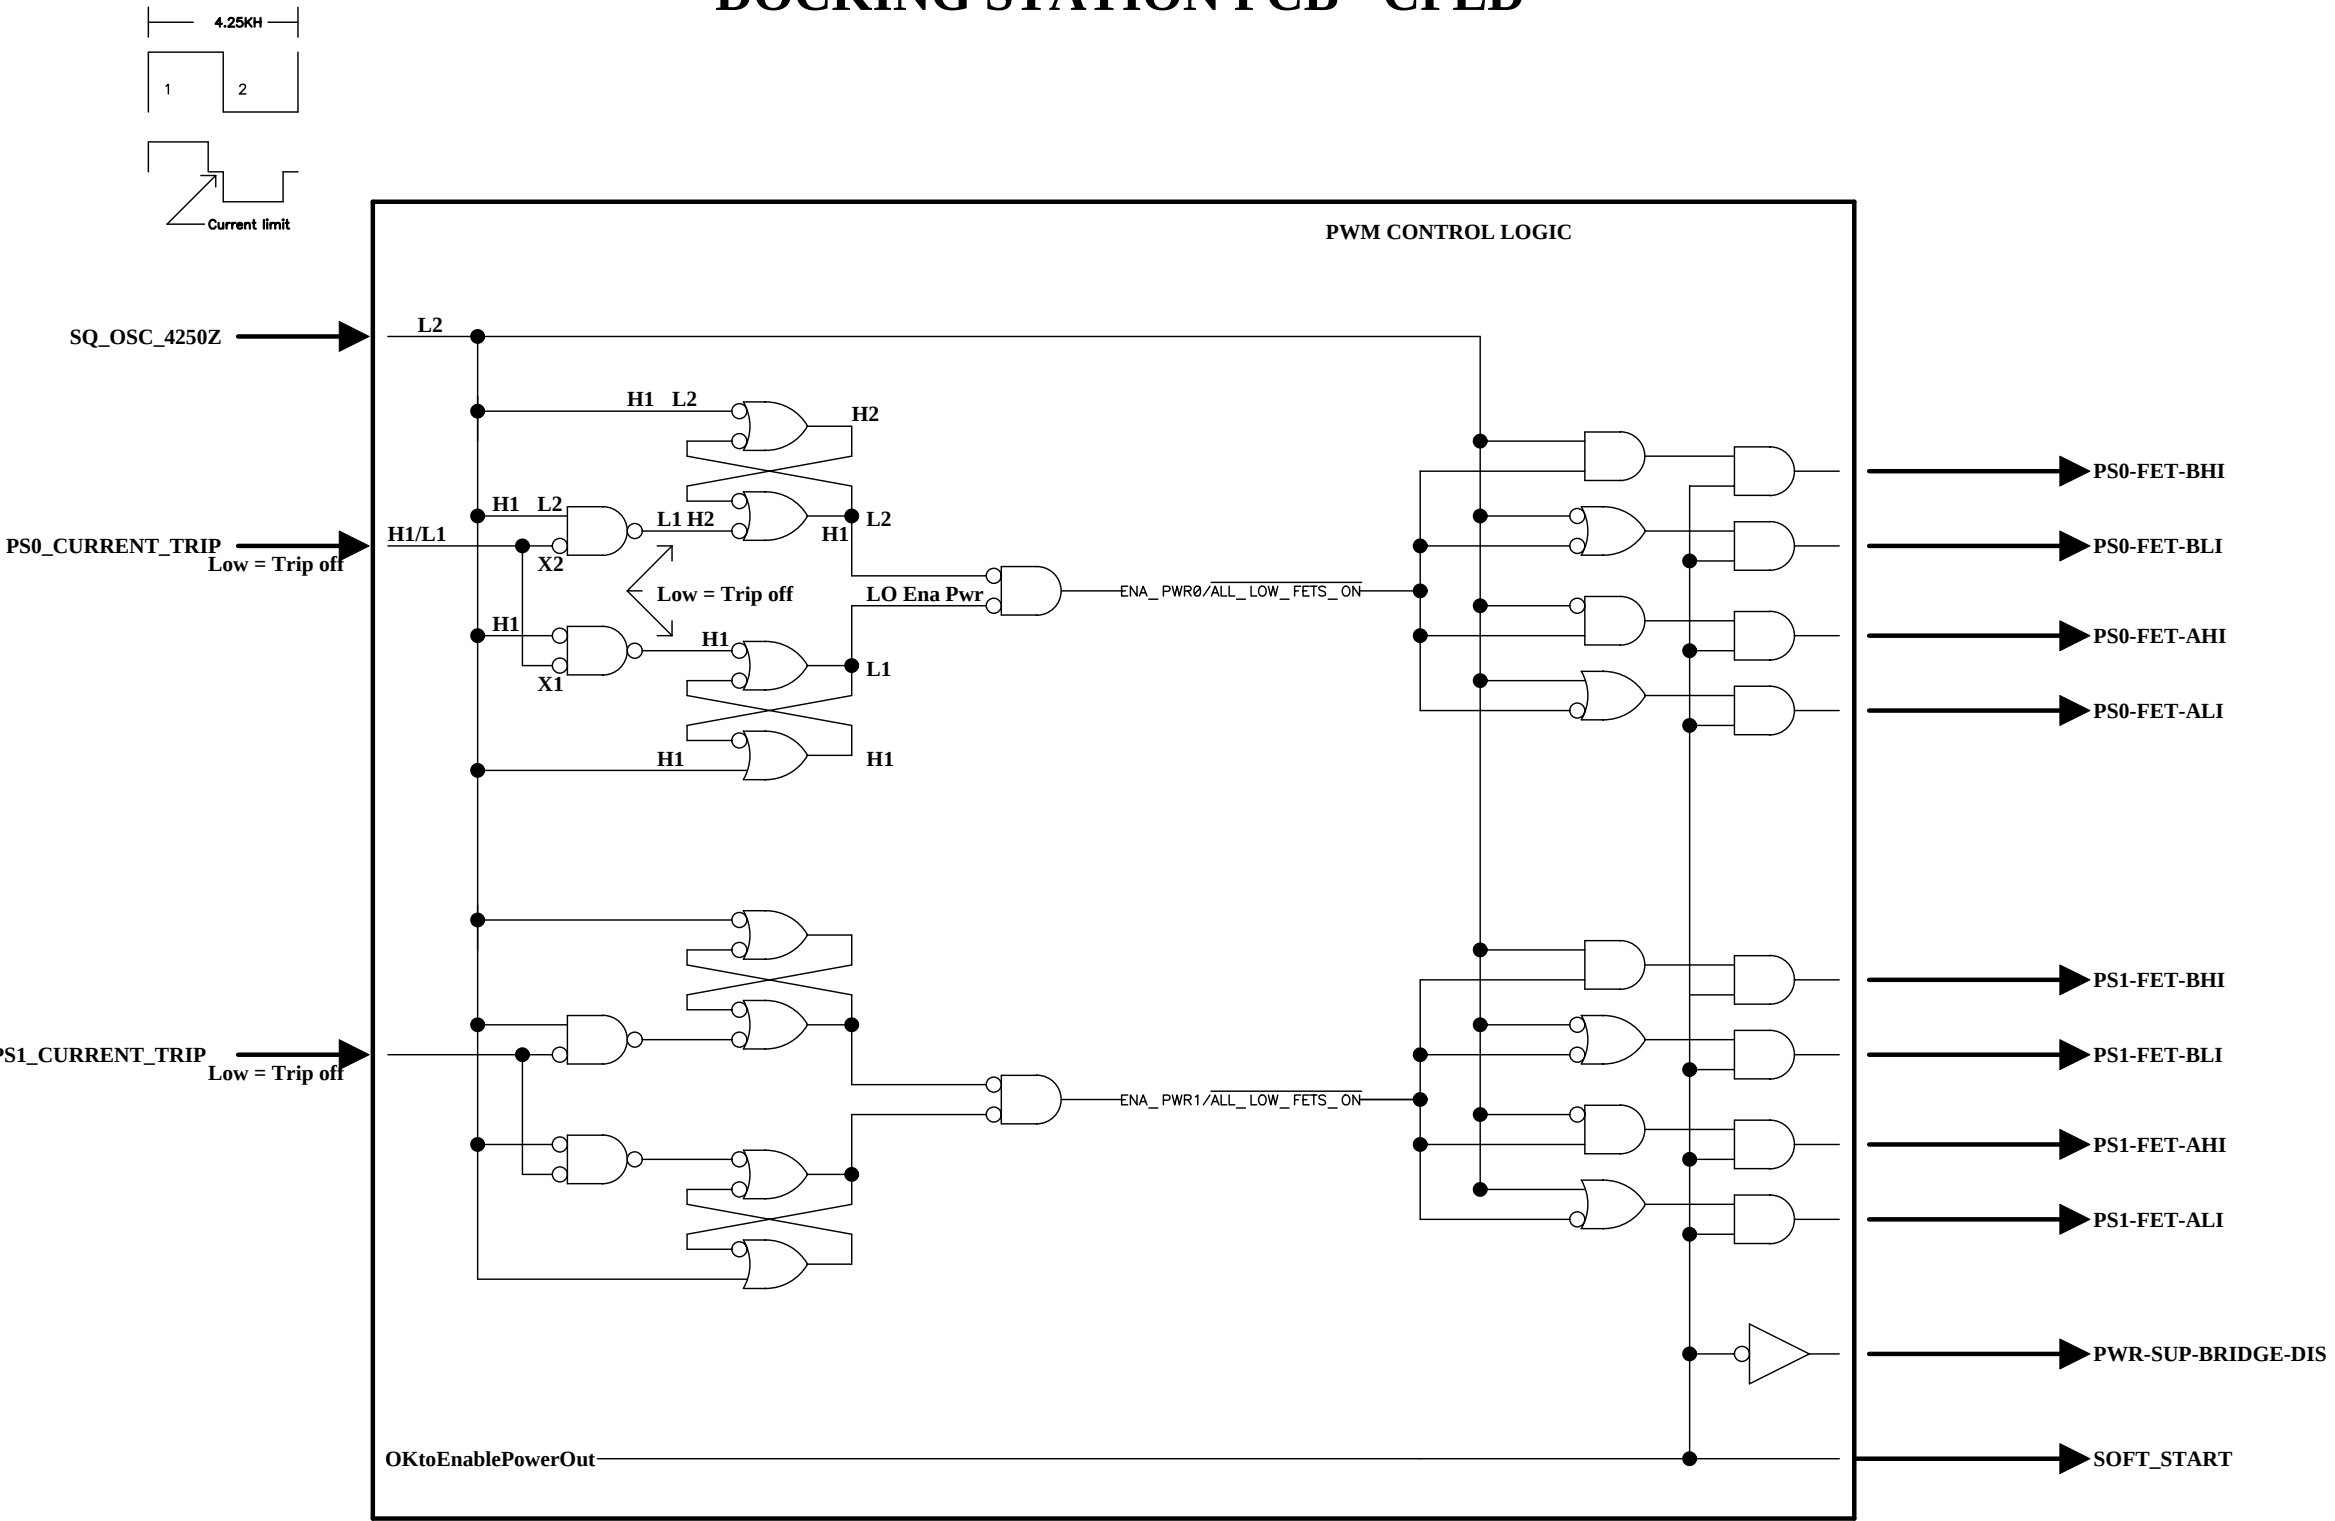

ECO RECORD			CONFIDENTIAL AND PROPRIETARY	Florida Atlantic University Ocean Engineering		
REV	APPROVED BY	DATE		Title DOCKING STATION MAIN PCB		
				Size B Number 200-197 Rev		
				8/29/03		Drawn by Tom P
				200-197B Docking Station Main PCB.SCHSheet of 11		
			THIS DOCUMENT AND THE INFORMATION CONTAINED ARE THE PROPERTY OF FLORIDA ATLANTIC UNIVERSITY. IN CONSIDERATION OF THE RECEIPT OF THIS DOCUMENT, THE RECEIPT AGREES NOT TO REPRODUCE, COPY, USE, OR TRANSMIT THIS DOCUMENT IN WHOLE OR IN PART, FOR ANY PURPOSE, EXCEPT WITH APPROPRIATE APPROVAL OF FLORIDA ATLANTIC UNIVERSITY.			
			DESIGNER Thomas Pantelakis			