



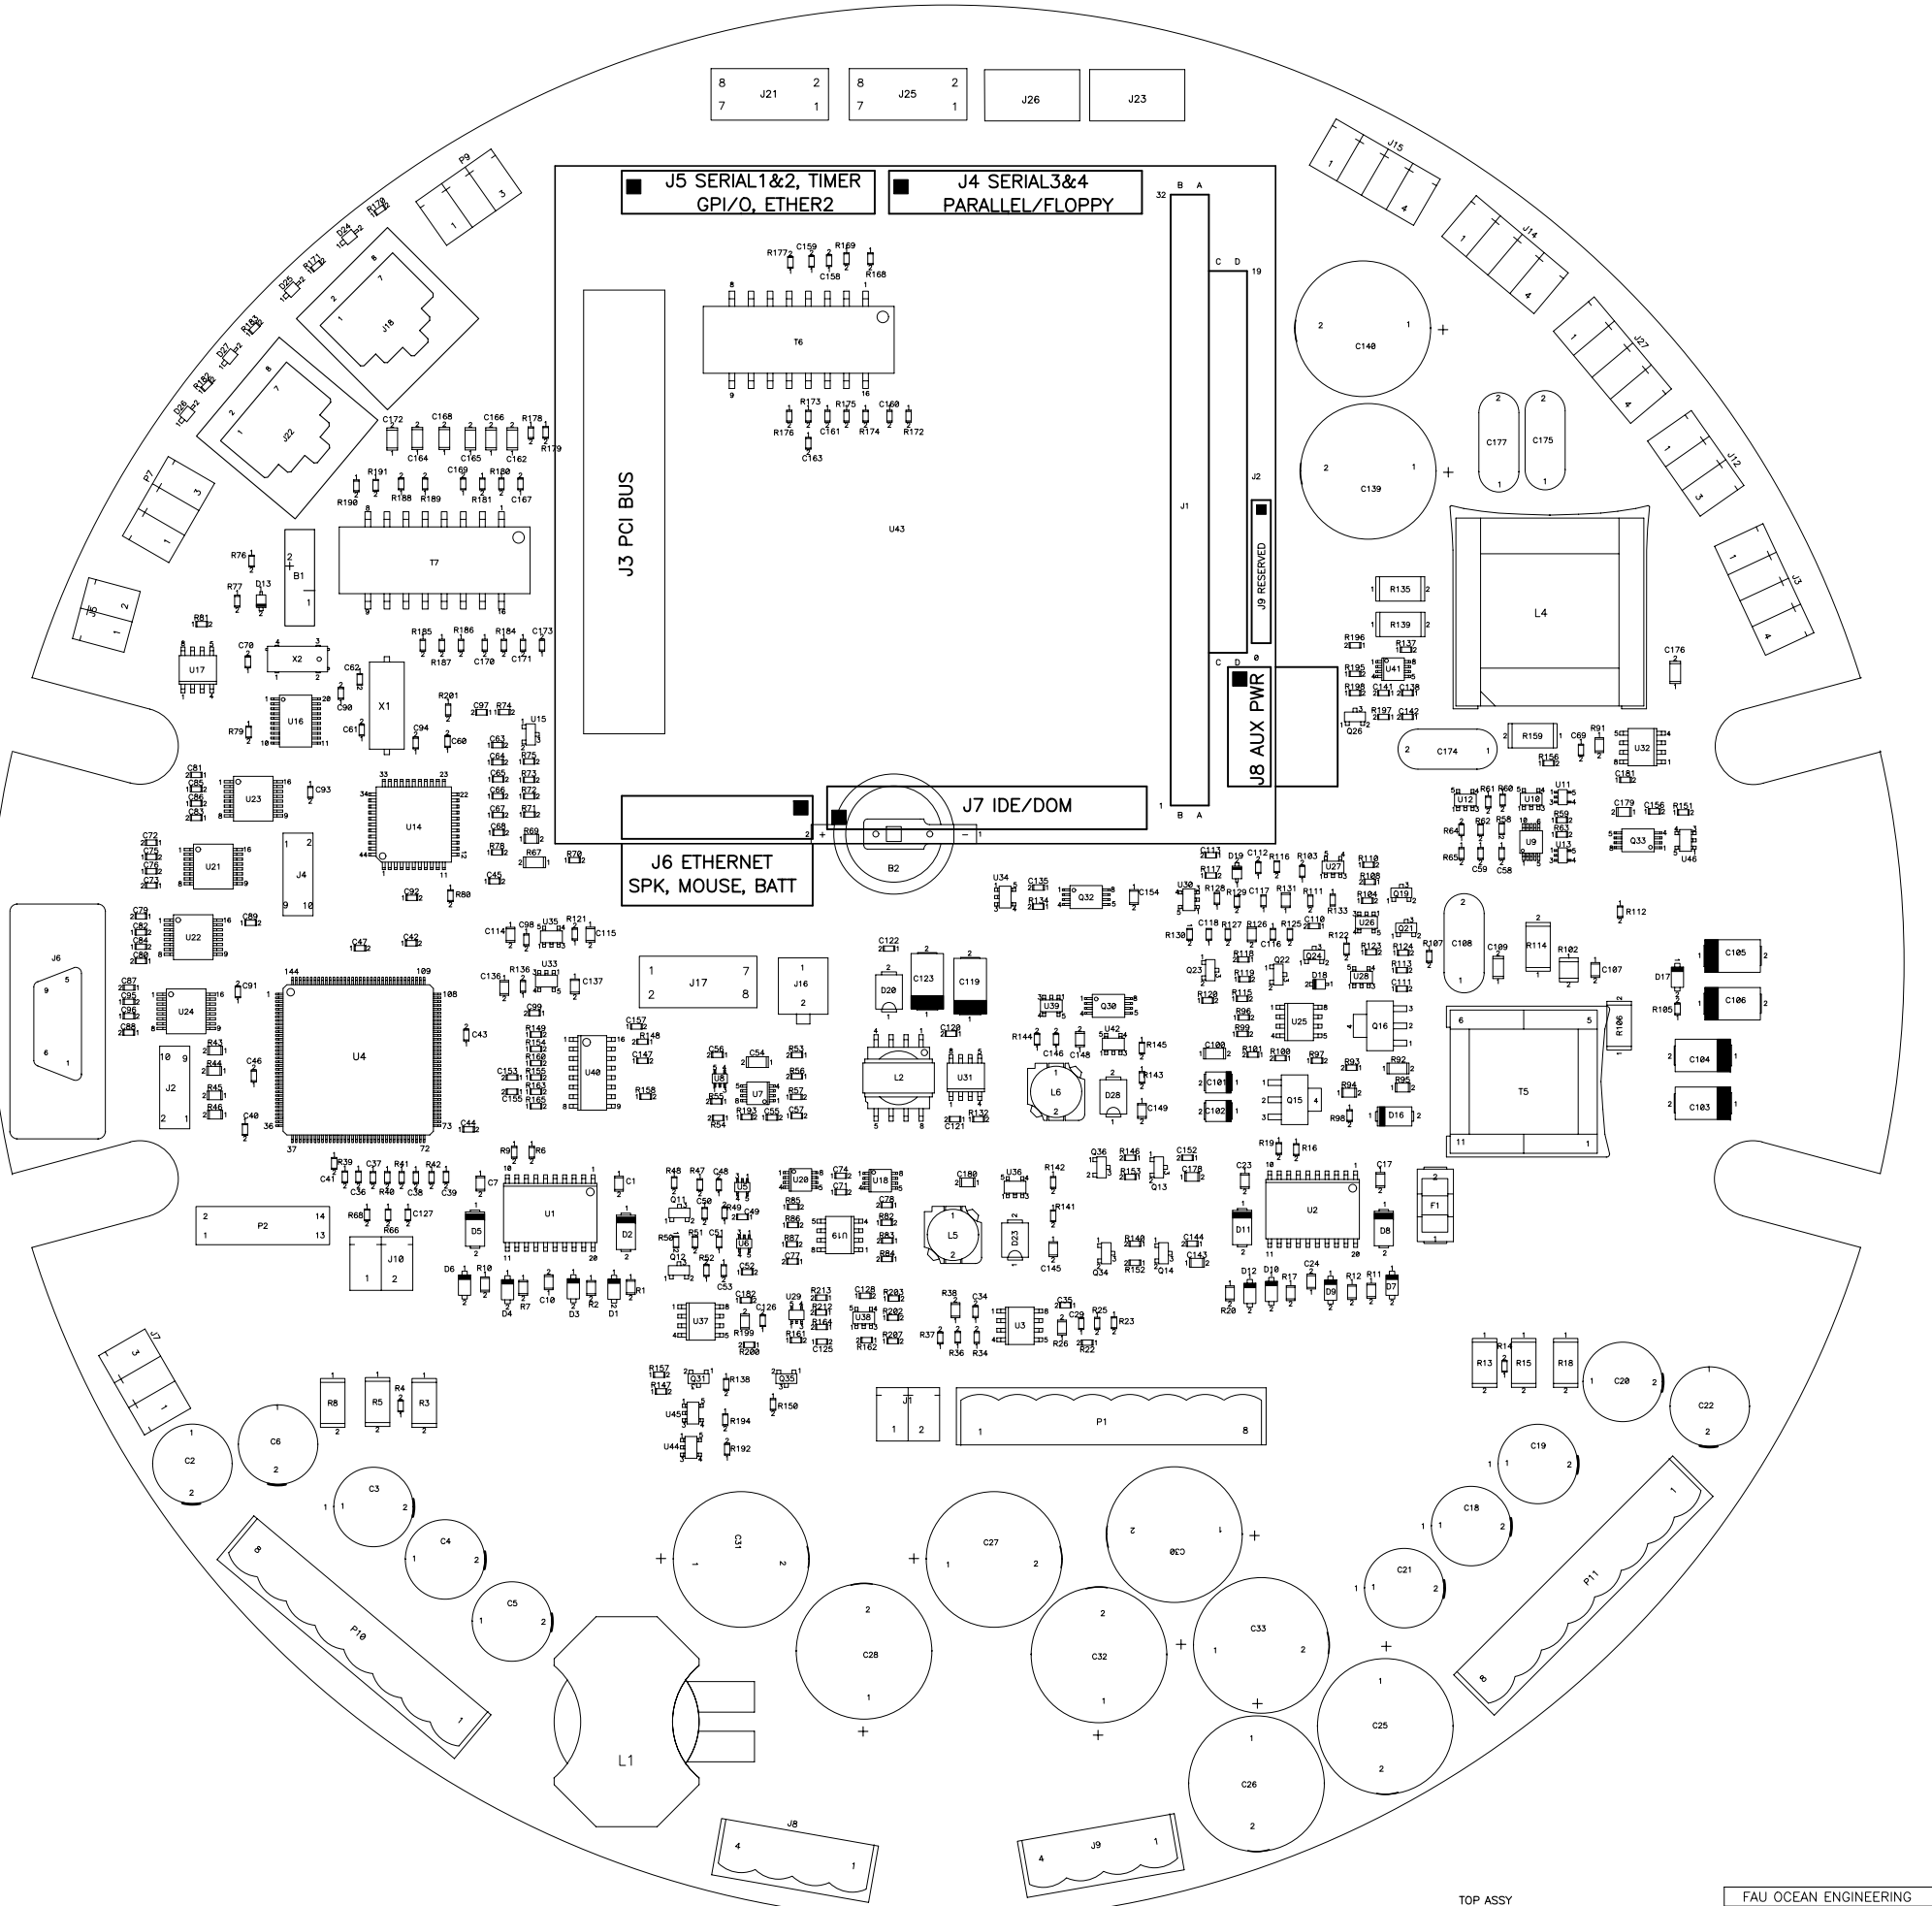

TOP ASSY

FAU OCEAN ENGINEERING			
TITLE Docking Station Main PCB			
SHEET A	NUMBER 200-197	REV A	
DATE Wed May 17, 2006	DESIGNED Tom Pantelakis		
FILE 201-197B.pcb	SHEET 1	OF 2	

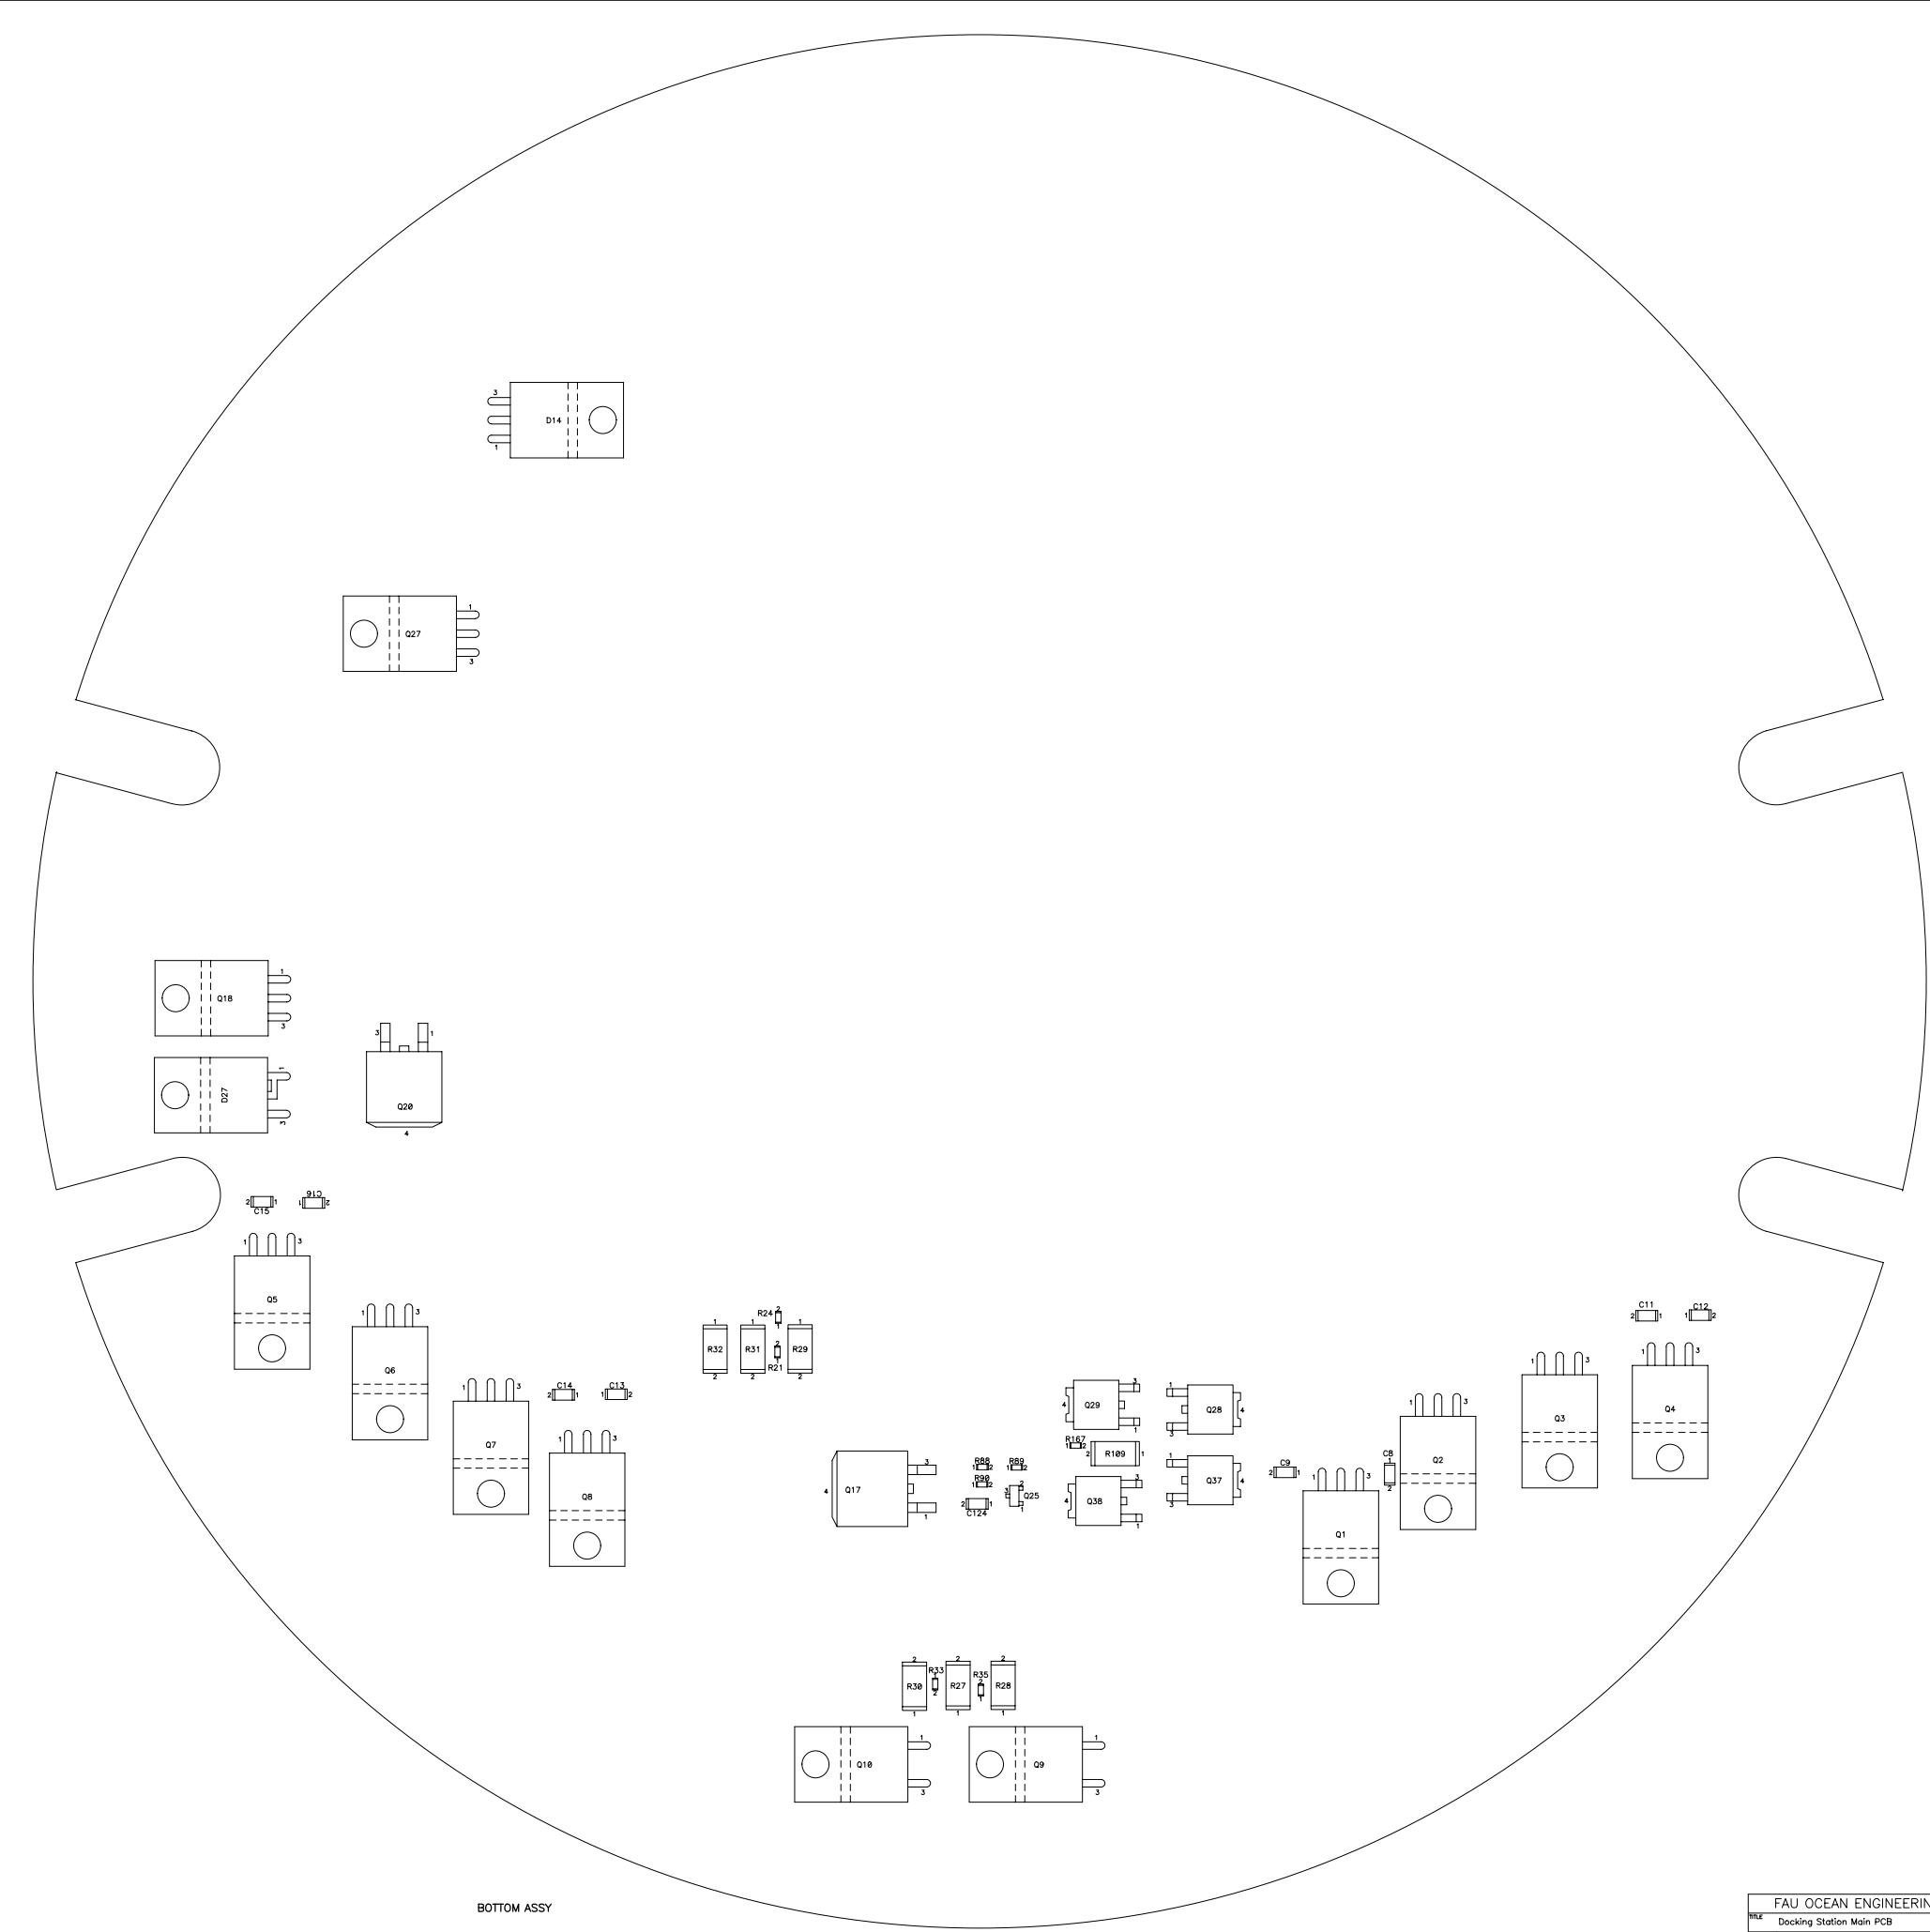

BOTTOM ASSY

FAU OCEAN ENGINEERING			
Docking Station Main PCB			
FILE	NUMBER	200-197	REV
A			B
DATE	Wed May 17, 2006	ENG	Tom Pantelakis
FILE	201-197B.pcb	SHEET	1 of 2