
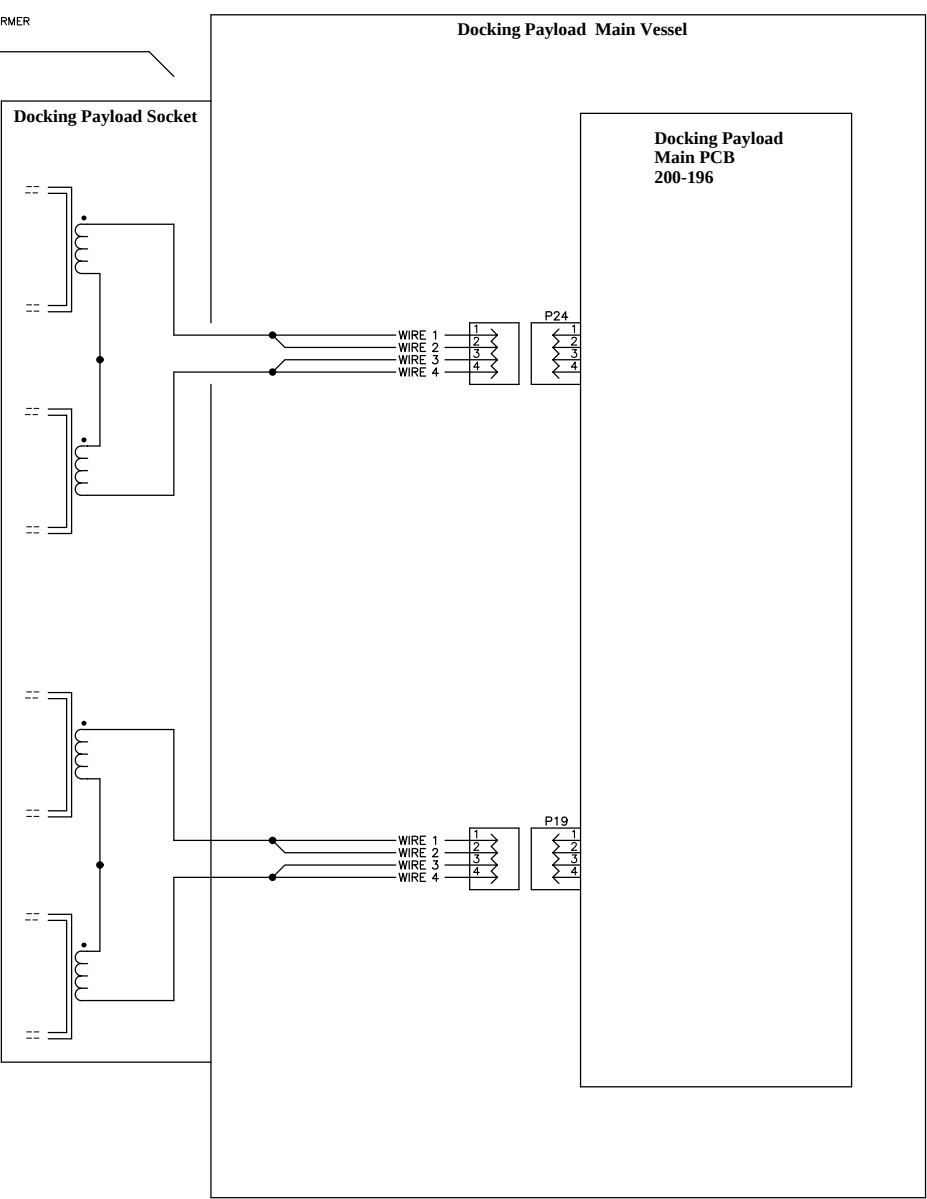
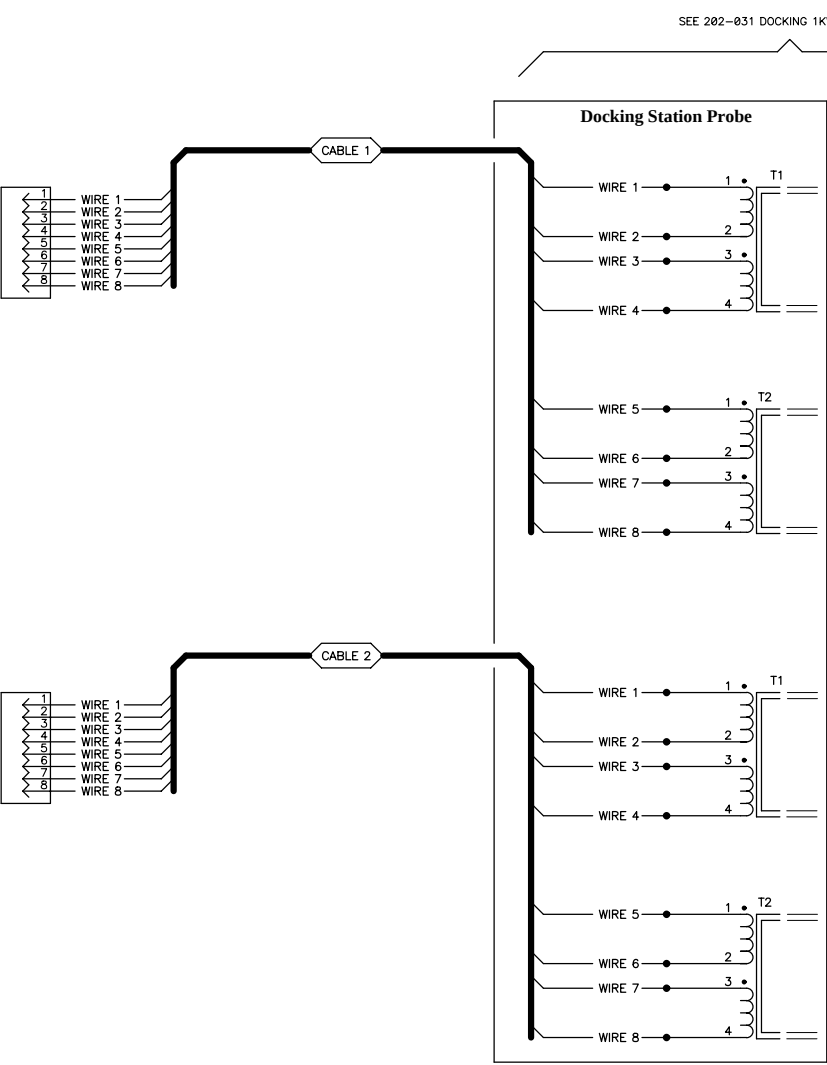


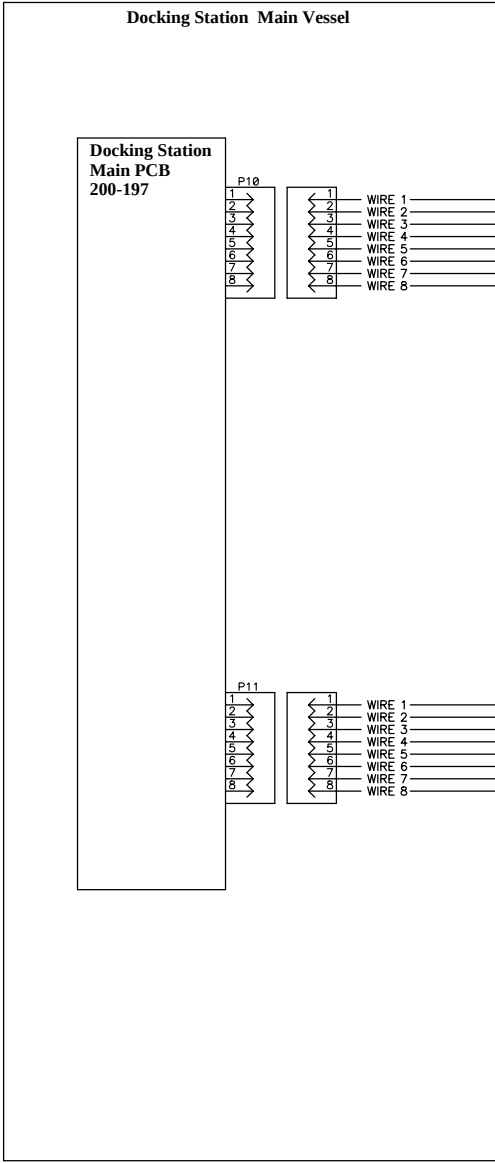

ECO RECORD			CONFIDENTIAL AND PROPRIETARY		Florida Atlantic University Ocean Engineering	
REV	APPROVED BY	DATE				
			THIS DOCUMENT AND THE INFORMATION CONTAINED ARE THE PROPERTY OF FLORIDA ATLANTIC UNIVERSITY. IN CONSIDERATION OF THE RECEIPT OF THIS DOCUMENT, THE RECIPIENT AGREES NOT TO REPRODUCE, COPY, USE, OR TRANSMIT THIS DOCUMENT IN WHOLE OR IN PART, FOR ANY PURPOSE, EXCEPT WITH APPROPRIATE APPROVAL OF FLORIDA ATLANTIC UNIVERSITY.		Title Docking 1KW Transformer	
					Size B	Number 202-031
					Nov 1, 2004	Drawn by TP
					Docking Transformer 1KW.SCH	
					DESIGNER Tom Pantelakis	Sheet of 1