


- MATERIAL:
- CORE TDK #PC40EER42Z (FAU #720-001)
 - BOBBIN, FORMCO P3622-1
http://mfkbobbins.com/term_potcore.html
 - MAGNET WIRE #16 GA. SNYLZ (MW-28C)
 - MAGNET WIRE #20 GA. SNYLZ (MW-28C)
 - KAPTON TAPE

TO P10
200-197B

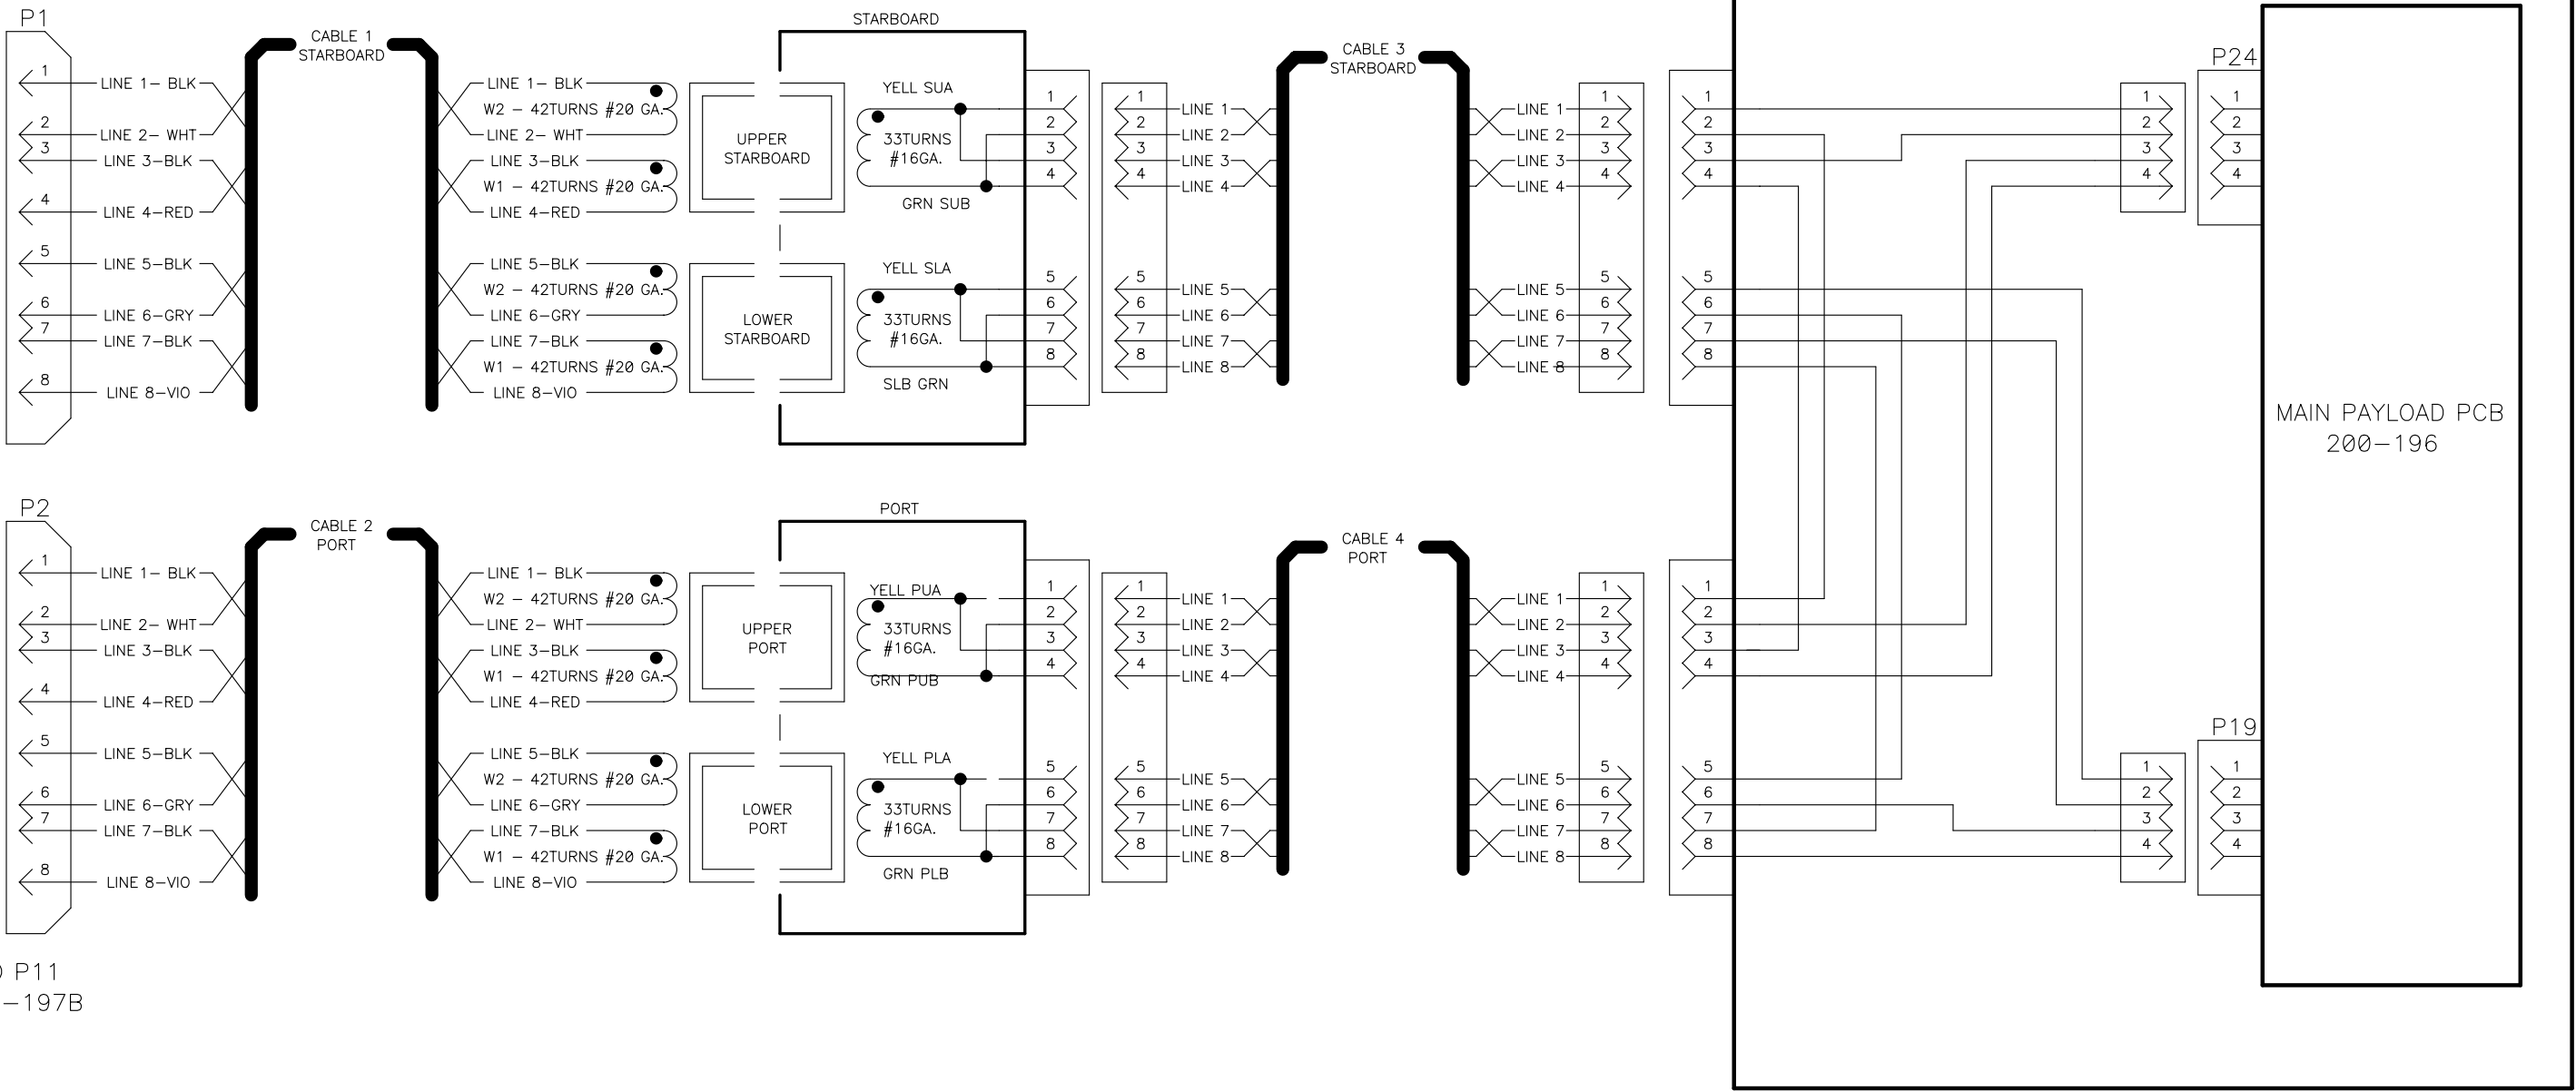

TO P11
200-197B

ECO RECORD		RELEASED	FLORIDA ATLANTIC UNIVERSITY OCEAN ENGINEERING			
		ENG. T. PANTELAKIS	Title Docking 1KW Transformer with Connectors to Payload			
		DATE 4/11/06				
		MFG.	Size A	Document Number 202-034		REV A
		DATE	Date: 4/11/06	File Name 202-034.PCB	Sheet: 1 of 1	