


DOCKING STATION MAIN VESSEL

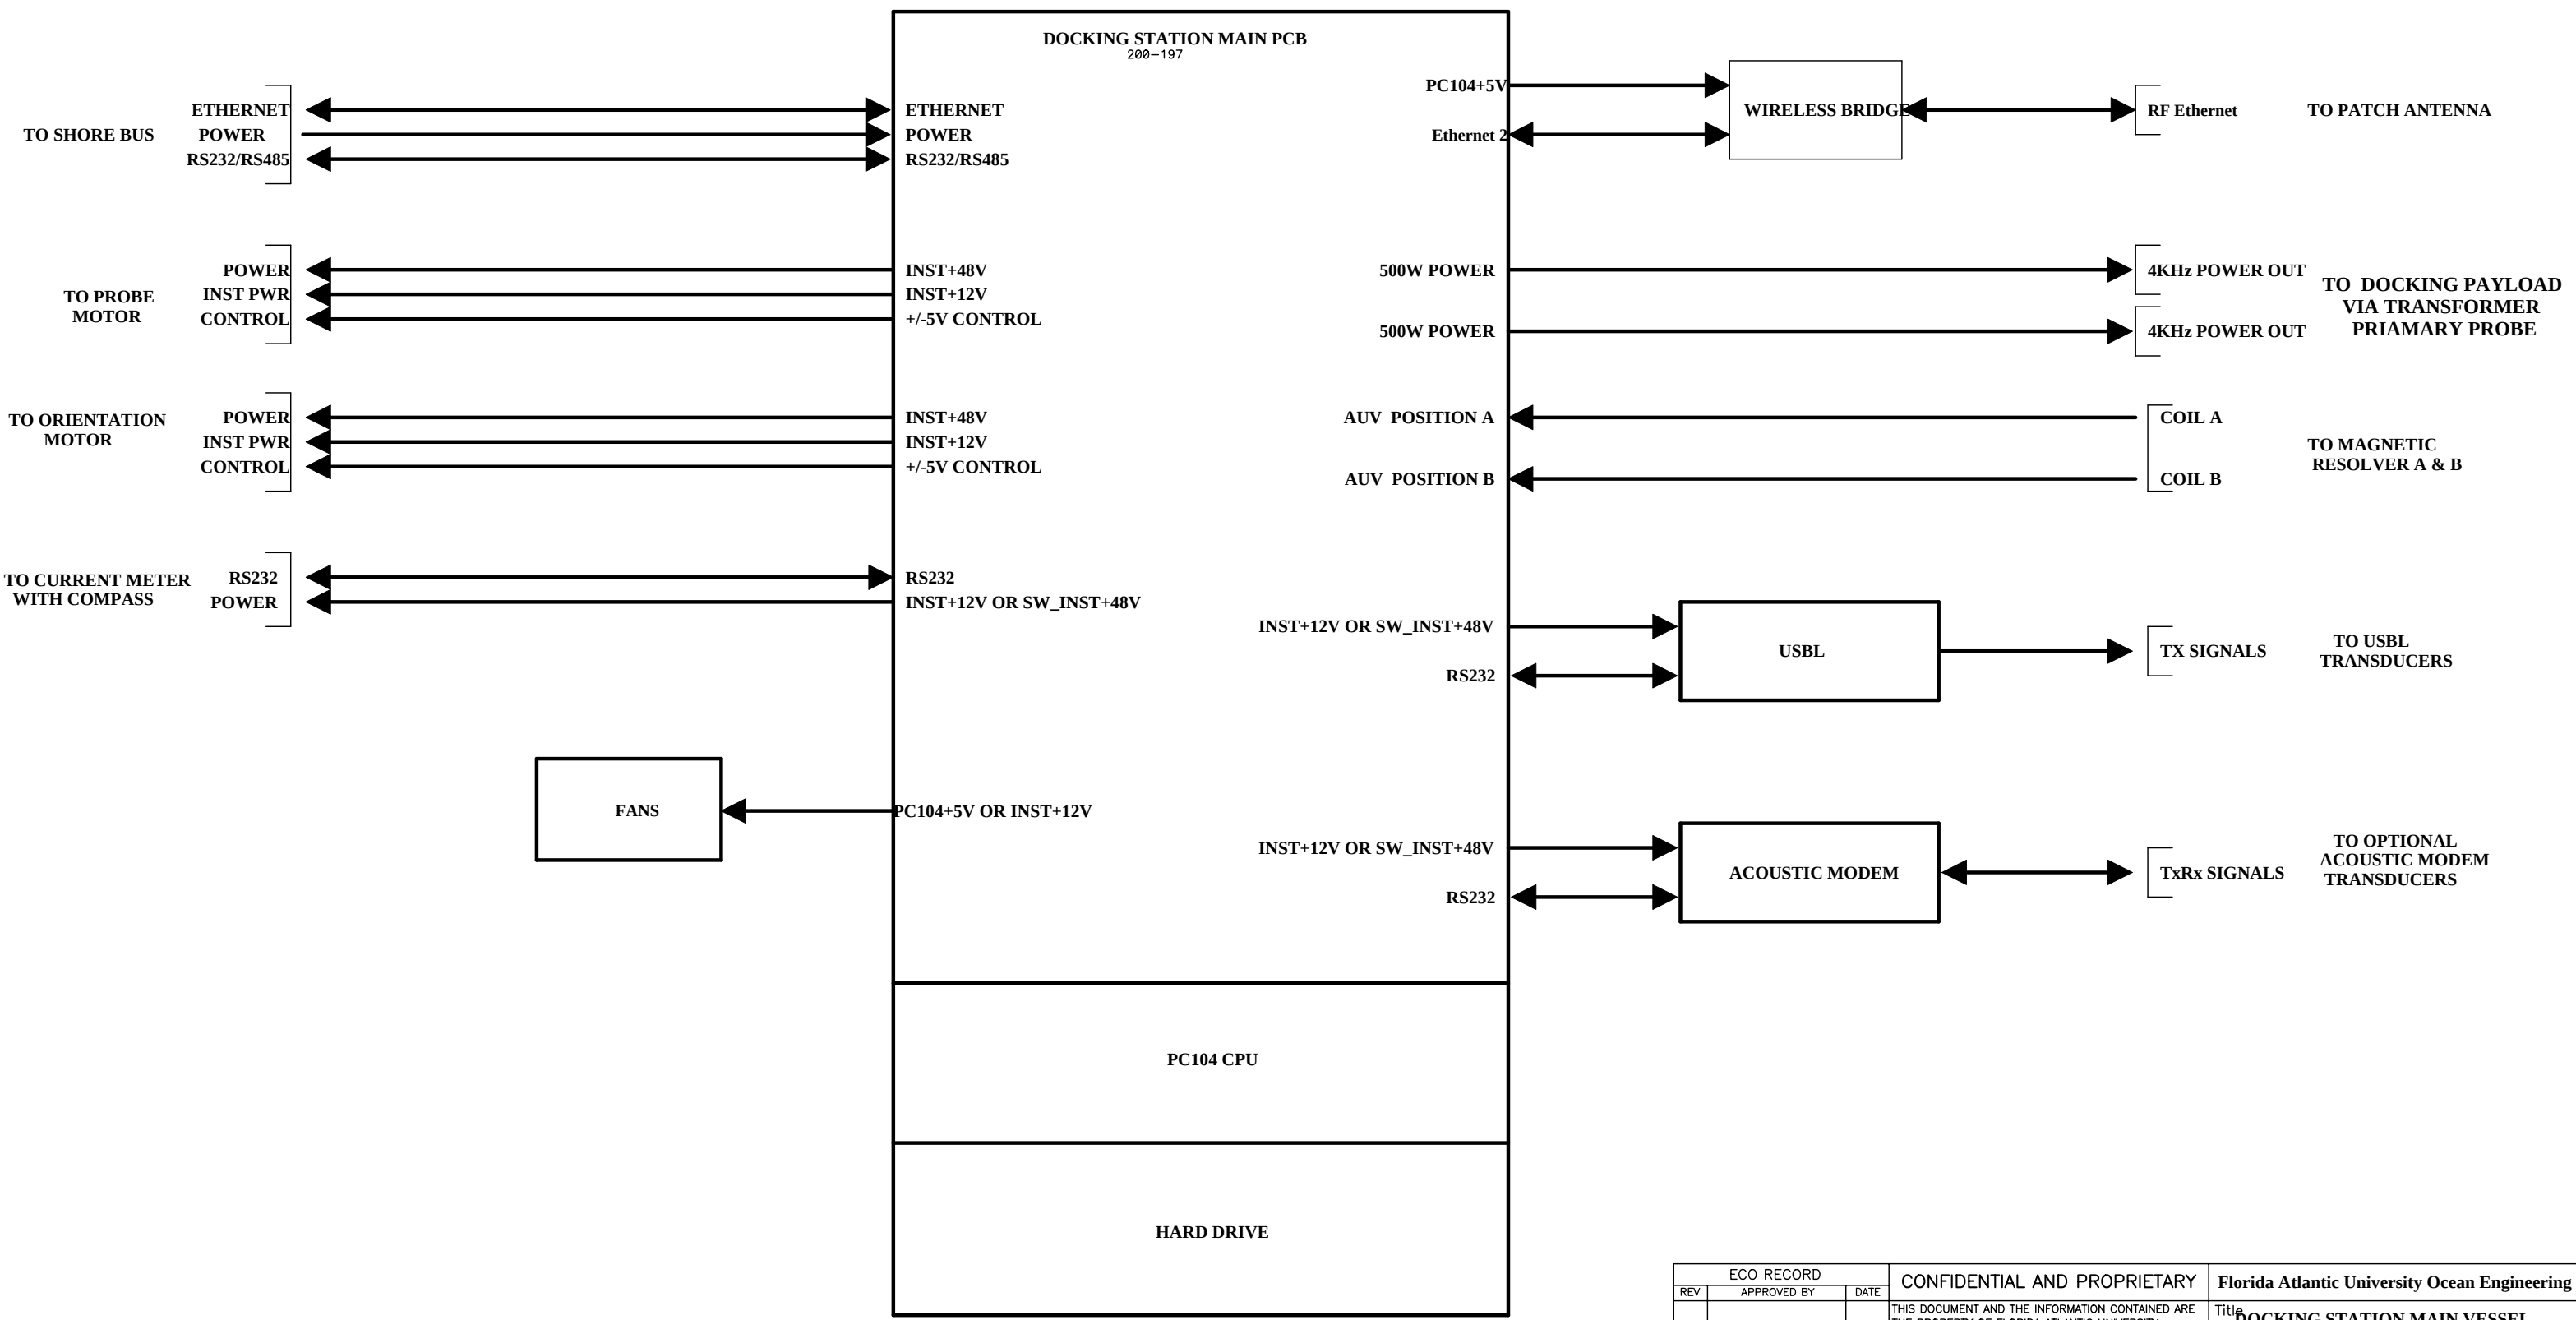

ECO RECORD			CONFIDENTIAL AND PROPRIETARY		Florida Atlantic University Ocean Engineering	
REV	APPROVED BY	DATE			Title	
			THIS DOCUMENT AND THE INFORMATION CONTAINED ARE THE PROPERTY OF FLORIDA ATLANTIC UNIVERSITY. IN CONSIDERATION OF THE RECEIPT OF THIS DOCUMENT, THE RECIPIENT AGREES NOT TO REPRODUCE, COPY, USE, OR TRANSMIT THIS DOCUMENT IN WHOLE OR IN PART, FOR ANY PURPOSE, EXCEPT WITH APPROPRIATE APPROVAL OF FLORIDA ATLANTIC UNIVERSITY.		DOCKING STATION MAIN VESSEL	
			DESIGNER Thomas Pantelakis		Size B	Number 117-101
					8/29/03	Drawn by Tom P
					117-101 Docking Station Main Vessel.SCSheet of 2	

DOCKING STATION MAIN VESSEL

