


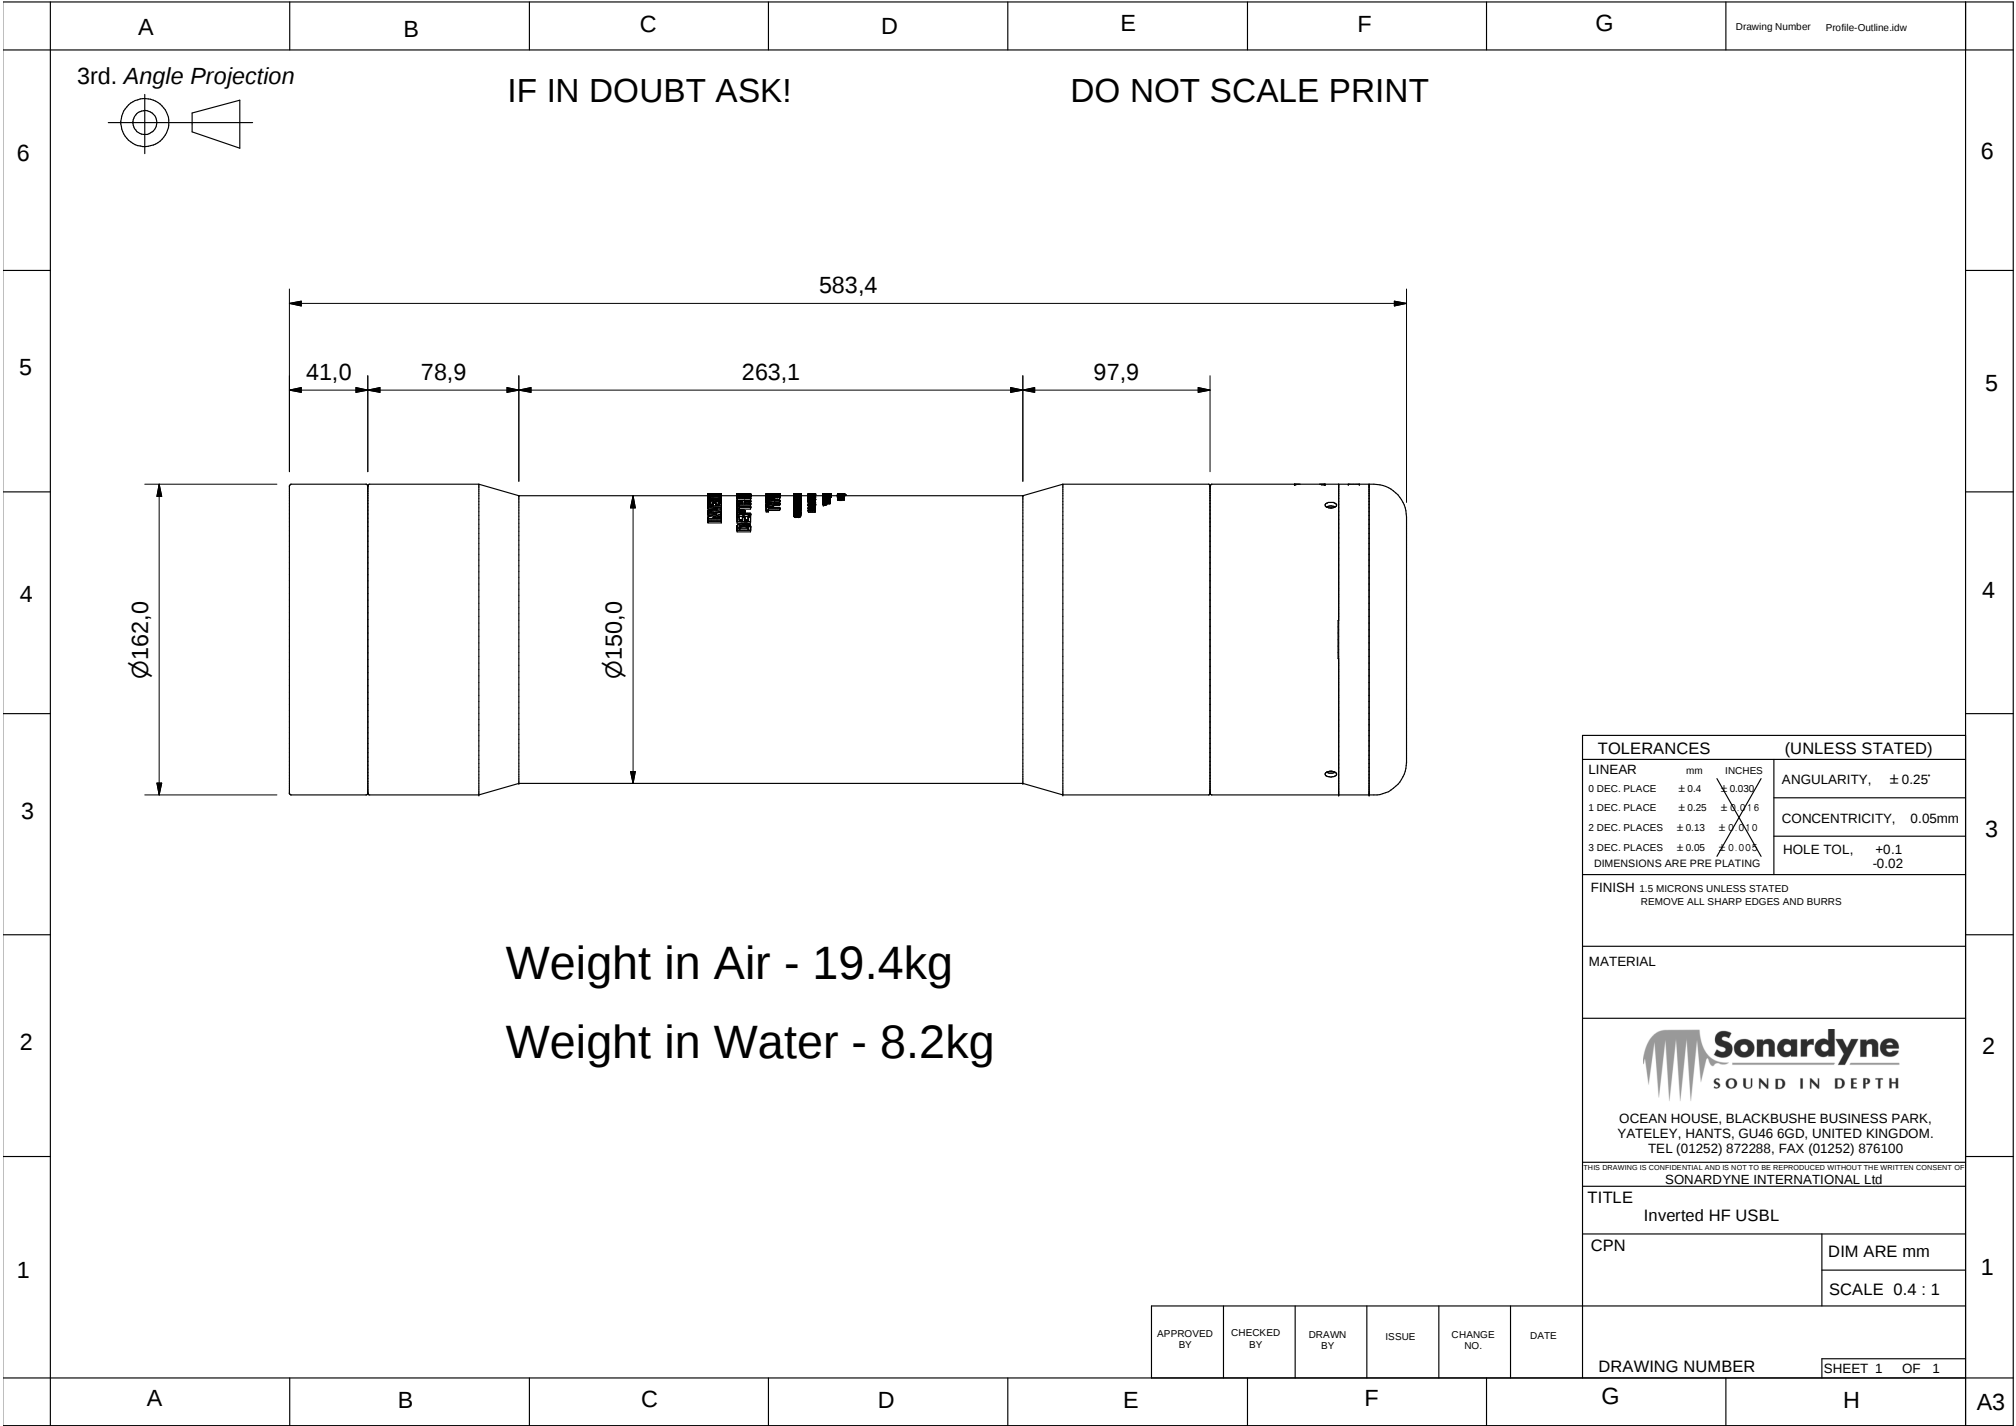

TOLERANCES			(UNLESS STATED)
LINEAR	mm	INCHES	ANGULARITY, ± 0.25°
	0 DEC. PLACE	± 0.4	
	1 DEC. PLACE	± 0.25	
	2 DEC. PLACES	± 0.13	
	3 DEC. PLACES	± 0.05	
DIMENSIONS ARE PRE PLATING			CONCENTRICITY, 0.05mm
			HOLE TOL, +0.1 -0.02
FINISH ± 5 MICRONS UNLESS STATED REMOVE ALL SHARP EDGES AND BURRS			
MATERIAL			
 SOUND IN DEPTH OCEAN HOUSE, BLACKBUSHE BUSINESS PARK, YATELEY, HANTS, GU46 6GD, UNITED KINGDOM. TEL (01252) 872288, FAX (01252) 876100			
THIS DRAWING IS CONFIDENTIAL AND IS NOT TO BE REPRODUCED WITHOUT THE WRITTEN CONSENT OF SONARDYNE INTERNATIONAL Ltd			
TITLE Inverted HF USBL			
CPN		DIM ARE mm	
		SCALE 0.4 : 1	
APPROVED BY		CHECKED BY	DRAWN BY
ISSUE		CHANGE NO.	DATE
DRAWING NUMBER			SHEET 1 OF 1