


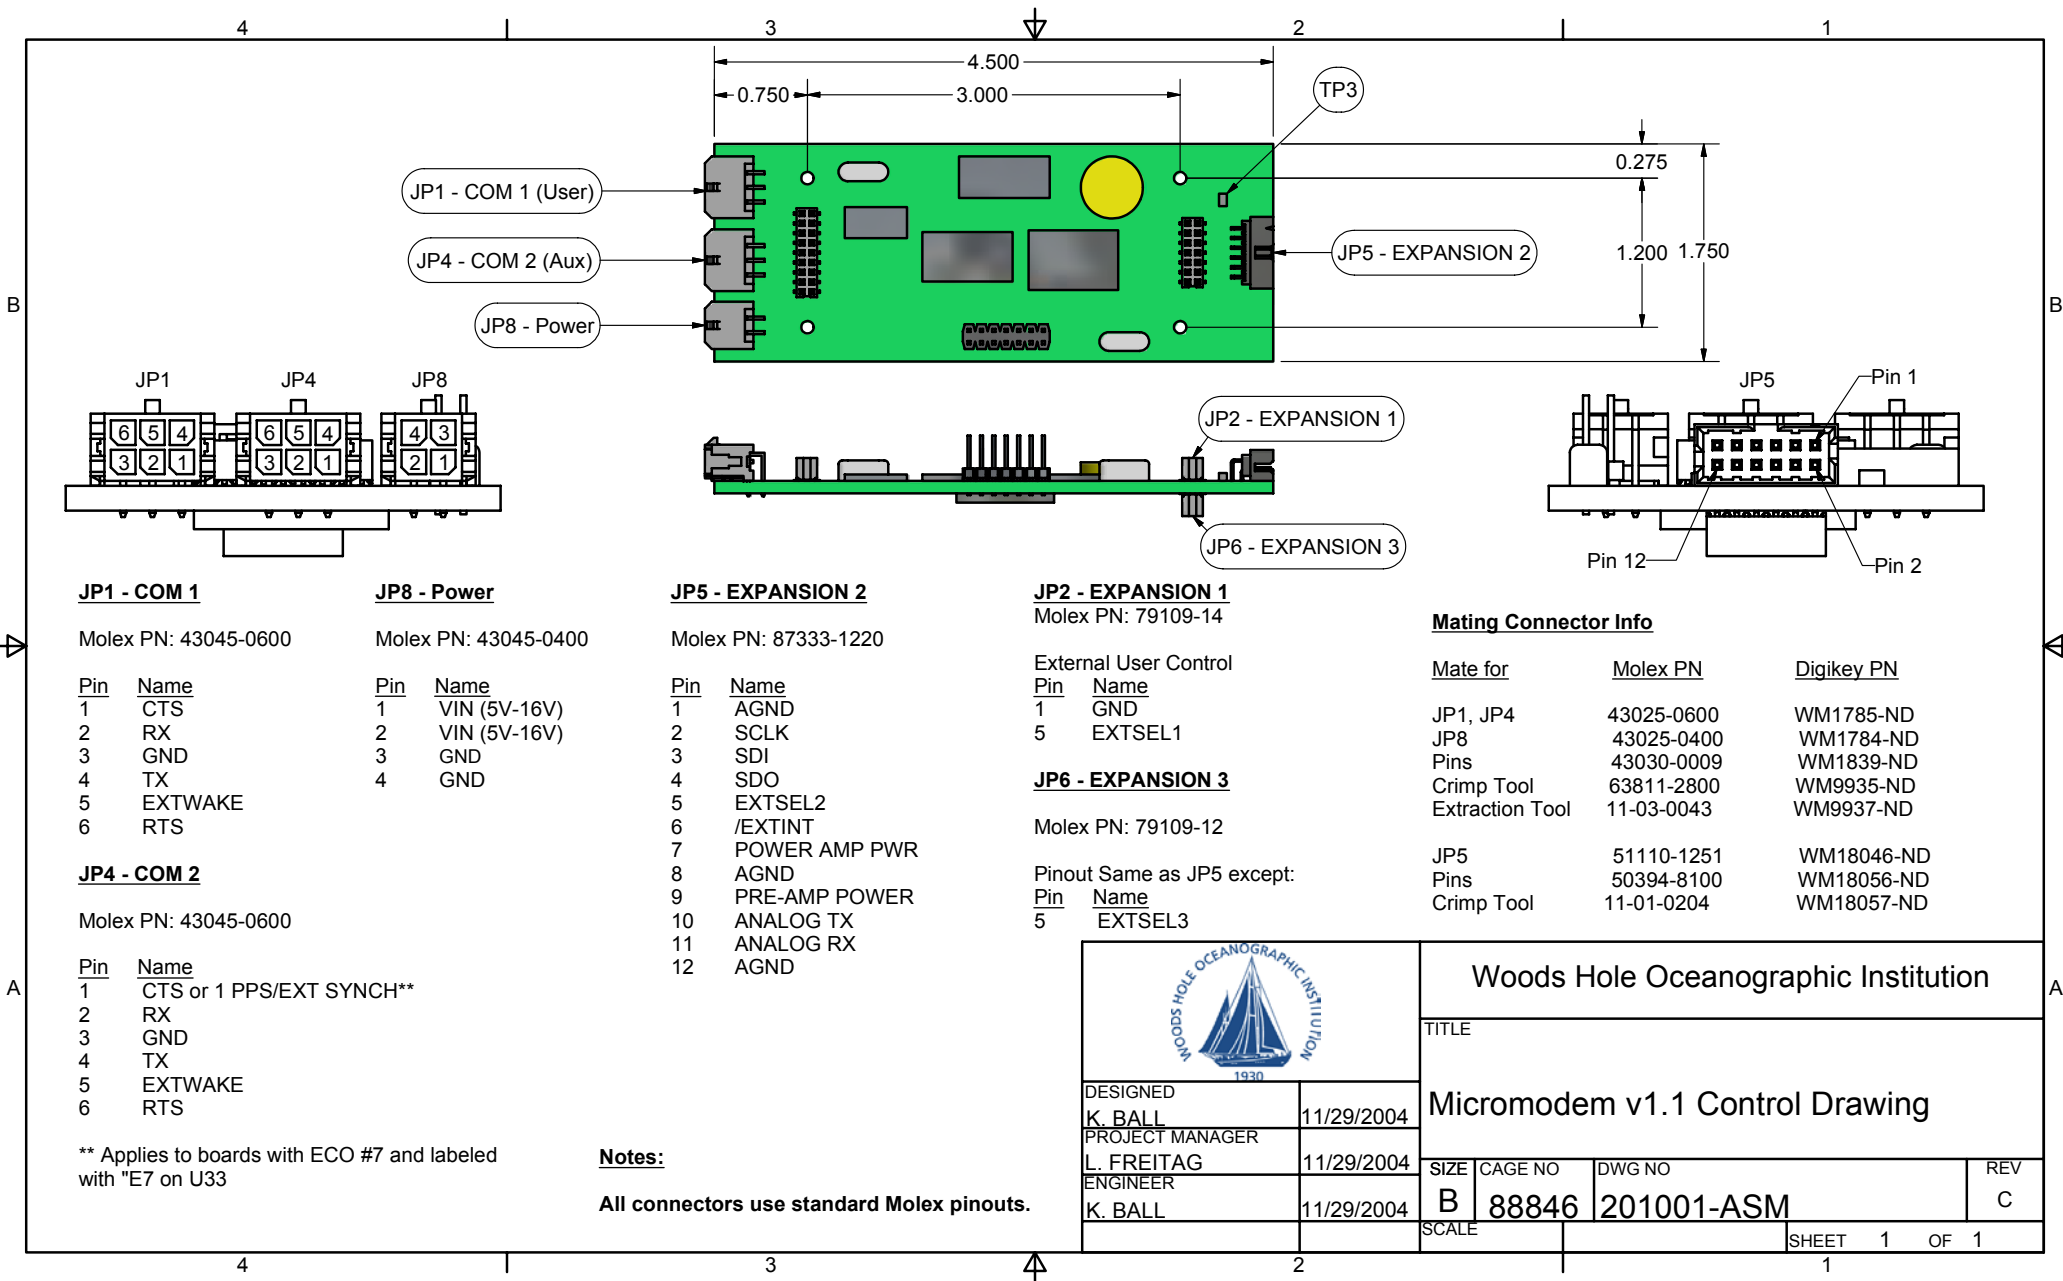

		Woods Hole Oceanographic Institution		
		TITLE		
DESIGNED K. BALL PROJECT MANAGER 11/29/2004 L. FREITAG ENGINEER 11/29/2004 K. BALL 11/29/2004		Micromodem v1.1 Control Drawing SIZE CAGE NO DWG NO REV B 88846 201001-ASM C		
SCALE		SHEET 1 OF 1		