

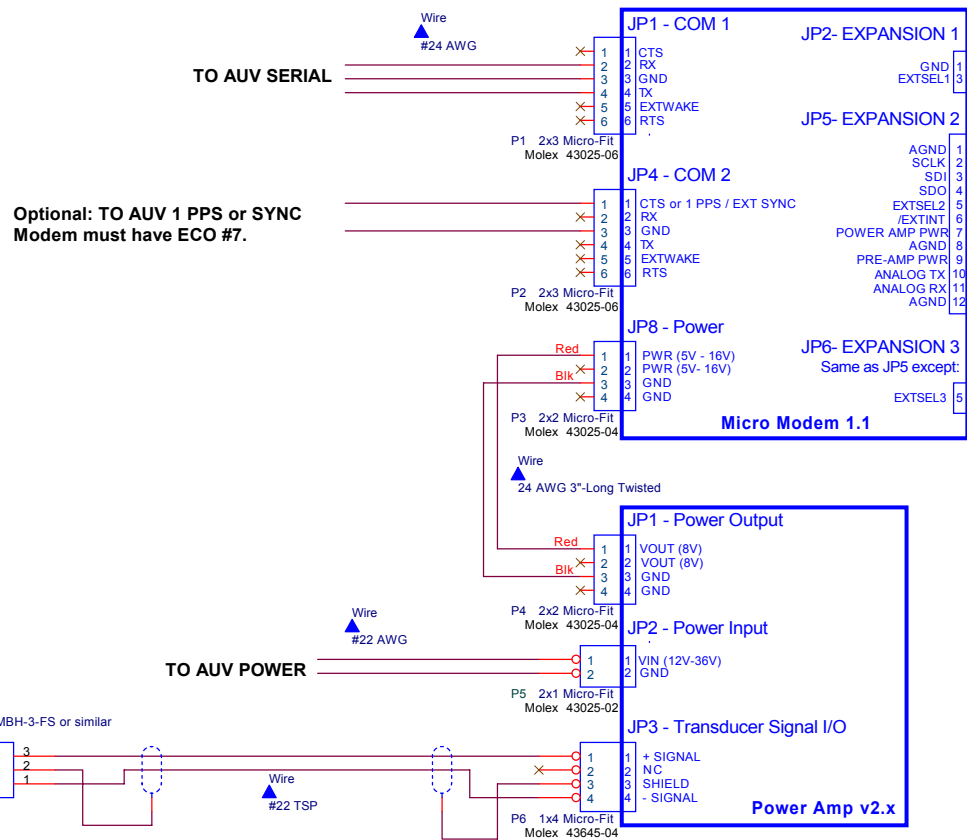


201001 Micro-Modem Connector Pinout

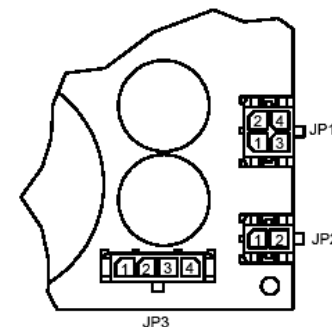

202004 Power Amp RFF
Connector Pinout

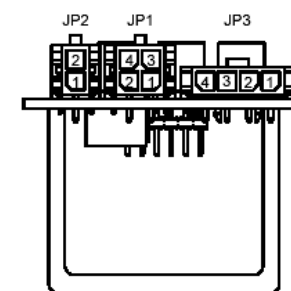

202001 Power Amp LFF
Connector Pinout

Related Documents:

- 201001-ASM Micro-Modem 1.1 Control Drawing
- 202001-ASM Micro-Modem Power Amp LFF
- 202004-ASM Micro-Modem Power Amp RFF

	Woods Hole Oceanographic Institution 86 Water St. MS 18, Woods Hole, MA 02543			
	Micromodem and Power Amp Integration for AUV			
	Status	Size B	CAGE Code 88846	DWG NO 250002-SCH
Thursday, December 09, 2004	Scale	Drawn By Keenan Ball	Sheet 1	Rev C