


110 Series Bulkhead Receptacle Kit

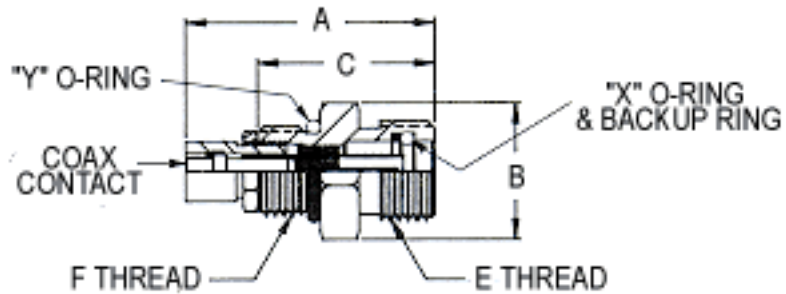

Receptacle Kit Number	1100001-101
"A" length	1.5 inches
"B" across hex nut flats	0.75 inches
"C" length	1.1 inches
"E" Thread	5/8-18UNF
"F" Thread	9/16-18UNF
O-ring "X"	MS28775-012
Back-up Ring	1102109-501
O-ring "Y"	M83461/2-906
Coax Contact	1131016-101
Cable Accomodated	RG-58, CN-4

Copyright © 2001 D.G. O'Brien, Inc.