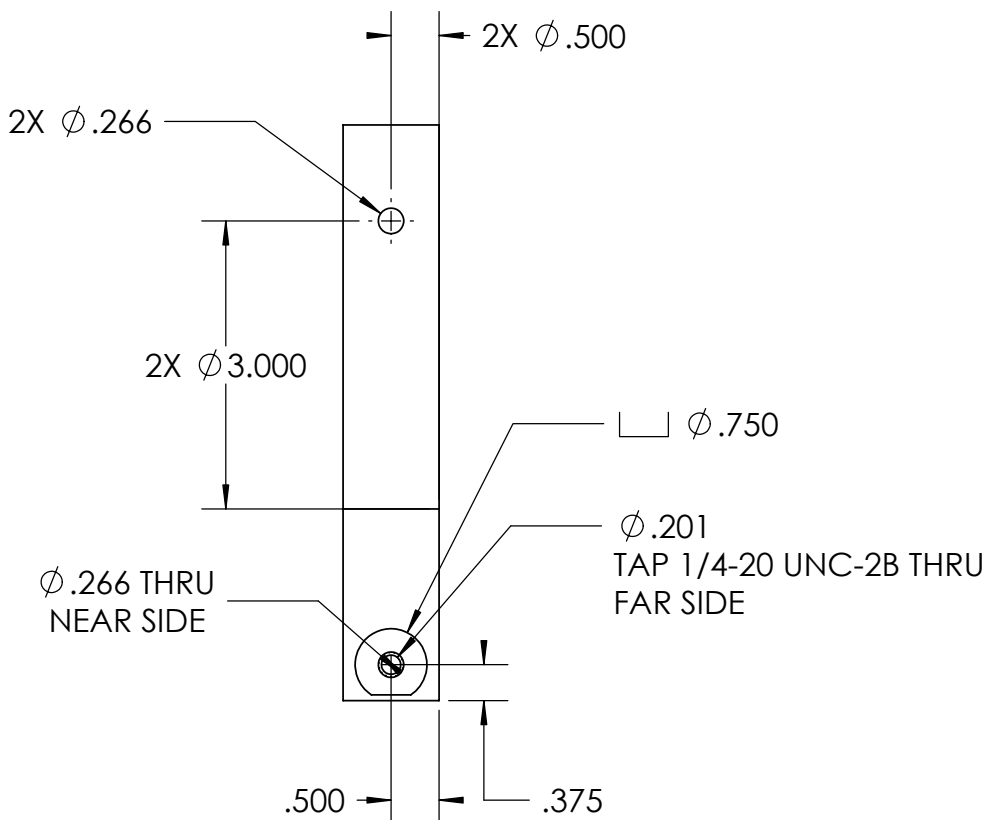
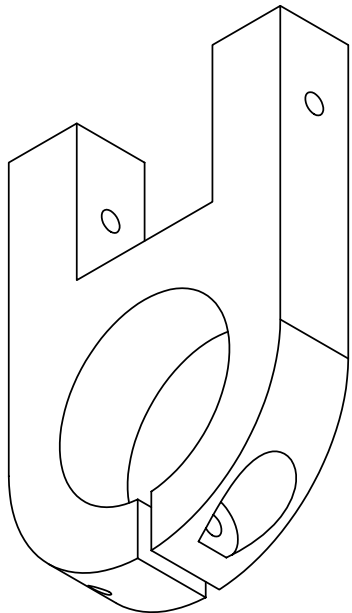


		1003108	HomerPro Clamp			UHMW P.E.	
ITEM NO.	QTY.	Part Number	DESCRIPTION		VENDOR	MATERIAL	
BILL OF MATERIALS							
Shop / Q.C.		UNLESS OTHERWISE SPECIFIED TOLERANCES ARE:		APPROVALS	DATE		
Inspector		1 PLACE DIM. ±1/16	2 PLACE DIM. ±.02	3 PLACE DIM. ±.005	ANGLES ±1°	Monterey Bay Aquarium Research Institute MBARI 7700 Sandholdt RD. Moss Landing, CA 95039 PH: (831) 775-1700 	
Shop Foreman		1. DIMENSIONS ARE IN INCHES 2. DIMENSION LIMITS HELD AFTER PLATING. 3. REMOVE BURRS AND SHARP EDGES .015 MAX. 4. MACHINED FILLET RADII .0150-.030. 5. MACHINED DIAMETERS ON A COMMON CENTERLINE CONCENTRIC WITHIN .005 6. PERPENDICULARITY & PARALLELISM OF MACHINED SURFACES .002 PER INCH, MAX .012 INCHES FOR SINGLE SURFACE.				DRAWN J. ERICKSON 3/13/06 ENGINEER J. ERICKSON 3/13/06 CHECKED	
Engineer						PROJECT NO. 900603 PROJECT AUV DOCKING	
NEXT ASSY Description	NEXT ASSY Number					SIZE B	
Application		DO NOT SCALE DRAWING		WEIGHT	0.43lb.		DWG. NO. 1003108.DWG SCALE 1:2 CAD FILE: MECH ENG ON TORNADO SHEET 1 OF 1

NOTES: (CONT. FROM TITLE BLOCK)