


THE INFORMATION CONTAINED IN THIS DRAWING IS THE SOLE PROPERTY OF MBARI. ANY REPRODUCTION IN PART OR WHOLE WITHOUT THE WRITTEN PERMISSION OF MBARI IS PROHIBITED.

REVISIONS			
REV.	DESCRIPTION	DATE	APPROVED
1	INITIAL RELEASE		

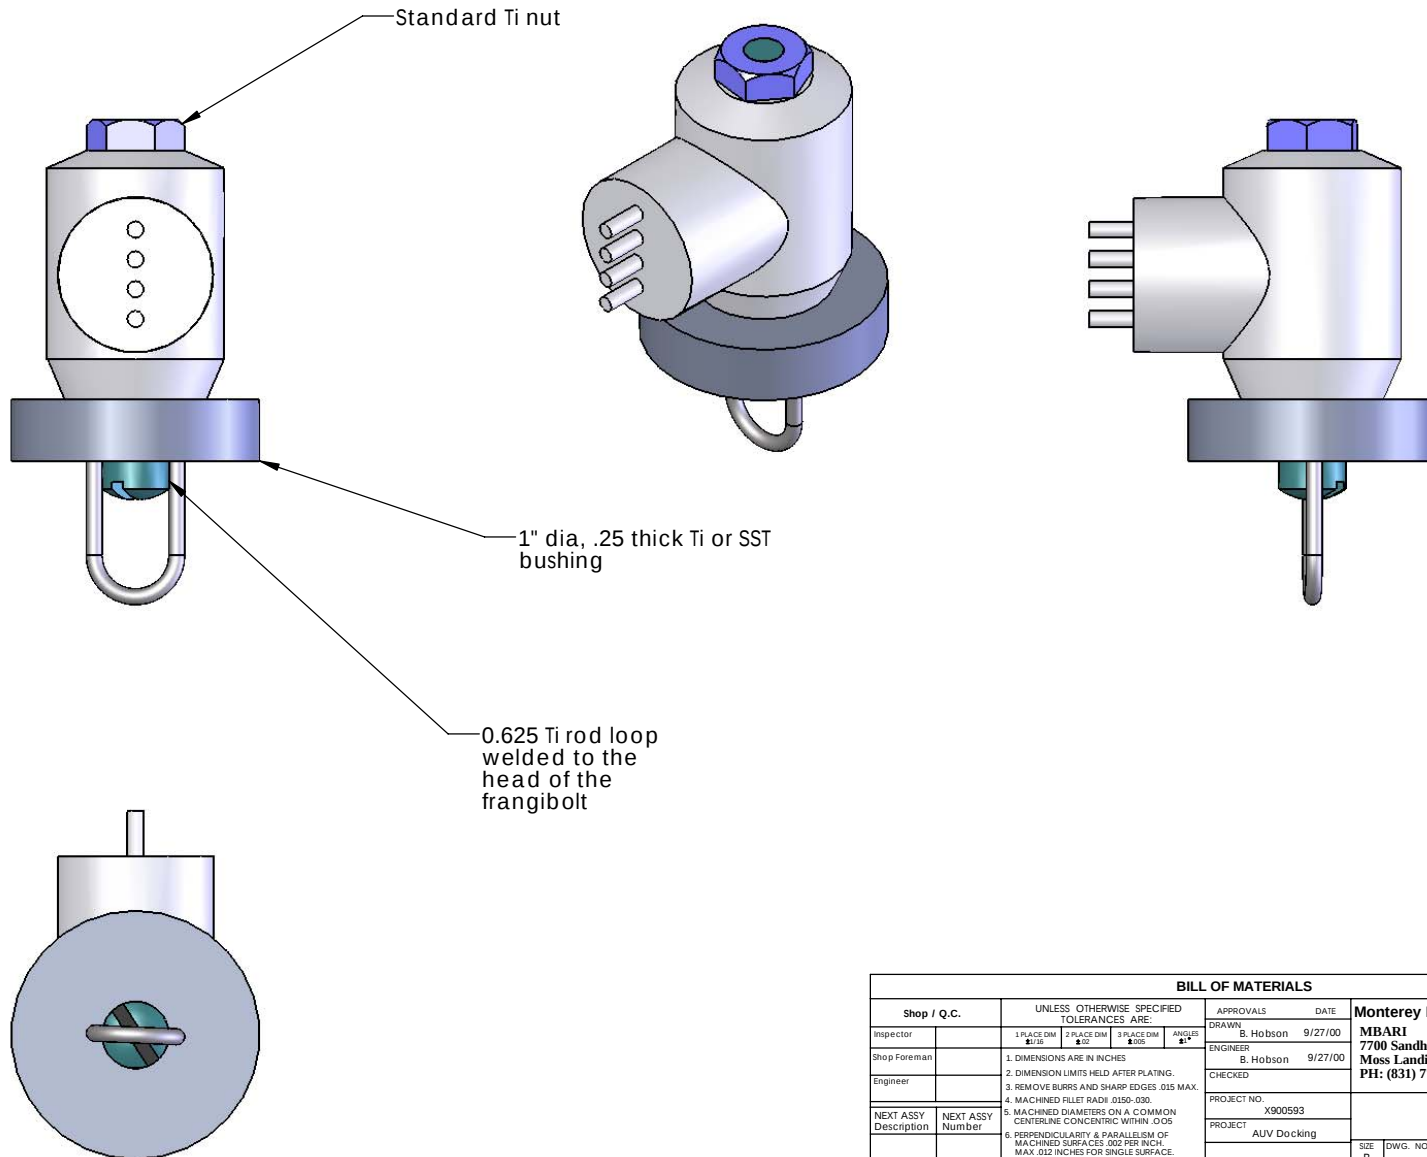

BILL OF MATERIALS									
Shop / Q.C.		UNLESS OTHERWISE SPECIFIED TOLERANCES ARE:			APPROVALS		DATE	Monterey Bay Aquarium Research Institute MBARI 7700 Sandholdt RD. Moss Landing, CA 95039 PH: (831) 775-1700	
Inspector		1 PLACE DIM ±.10	2 PLACE DIM ±.05	3 PLACE DIM ±.010	DRAWN	B. Hobson	9/27/00		
Shop Foreman		1. DIMENSIONS ARE IN INCHES			ENGINEER	B. Hobson	9/27/00		
Engineer		2. DIMENSION LIMITS HELD AFTER PLATING. 3. REMOVE BURRS AND SHARP EDGES .015 MAX. 4. MACHINED FILLET RADI .015-.030. 5. MACHINED DIAMETERS ON A COMMON CENTERLINE CONCENTRIC WITHIN .005 6. PERPENDICULARITY & PARALLELISM OF MACHINED SURFACES .002 FOR INCH, MAX .012 INCHES FOR SINGLE SURFACE.			CHECKED				
NEXT ASSY Description	NEXT ASSY Number				PROJECT NO.		X900593	SIZE B DWG. NO. 100XXXDWG	
Application		DO NOT SCALE DRAWING			PROJECT		AUV Docking		
					WEIGHT			SCALE 1:1	CAD FILE: MECH ENG ON TORNAO
								SHEET 1 OF 1	