


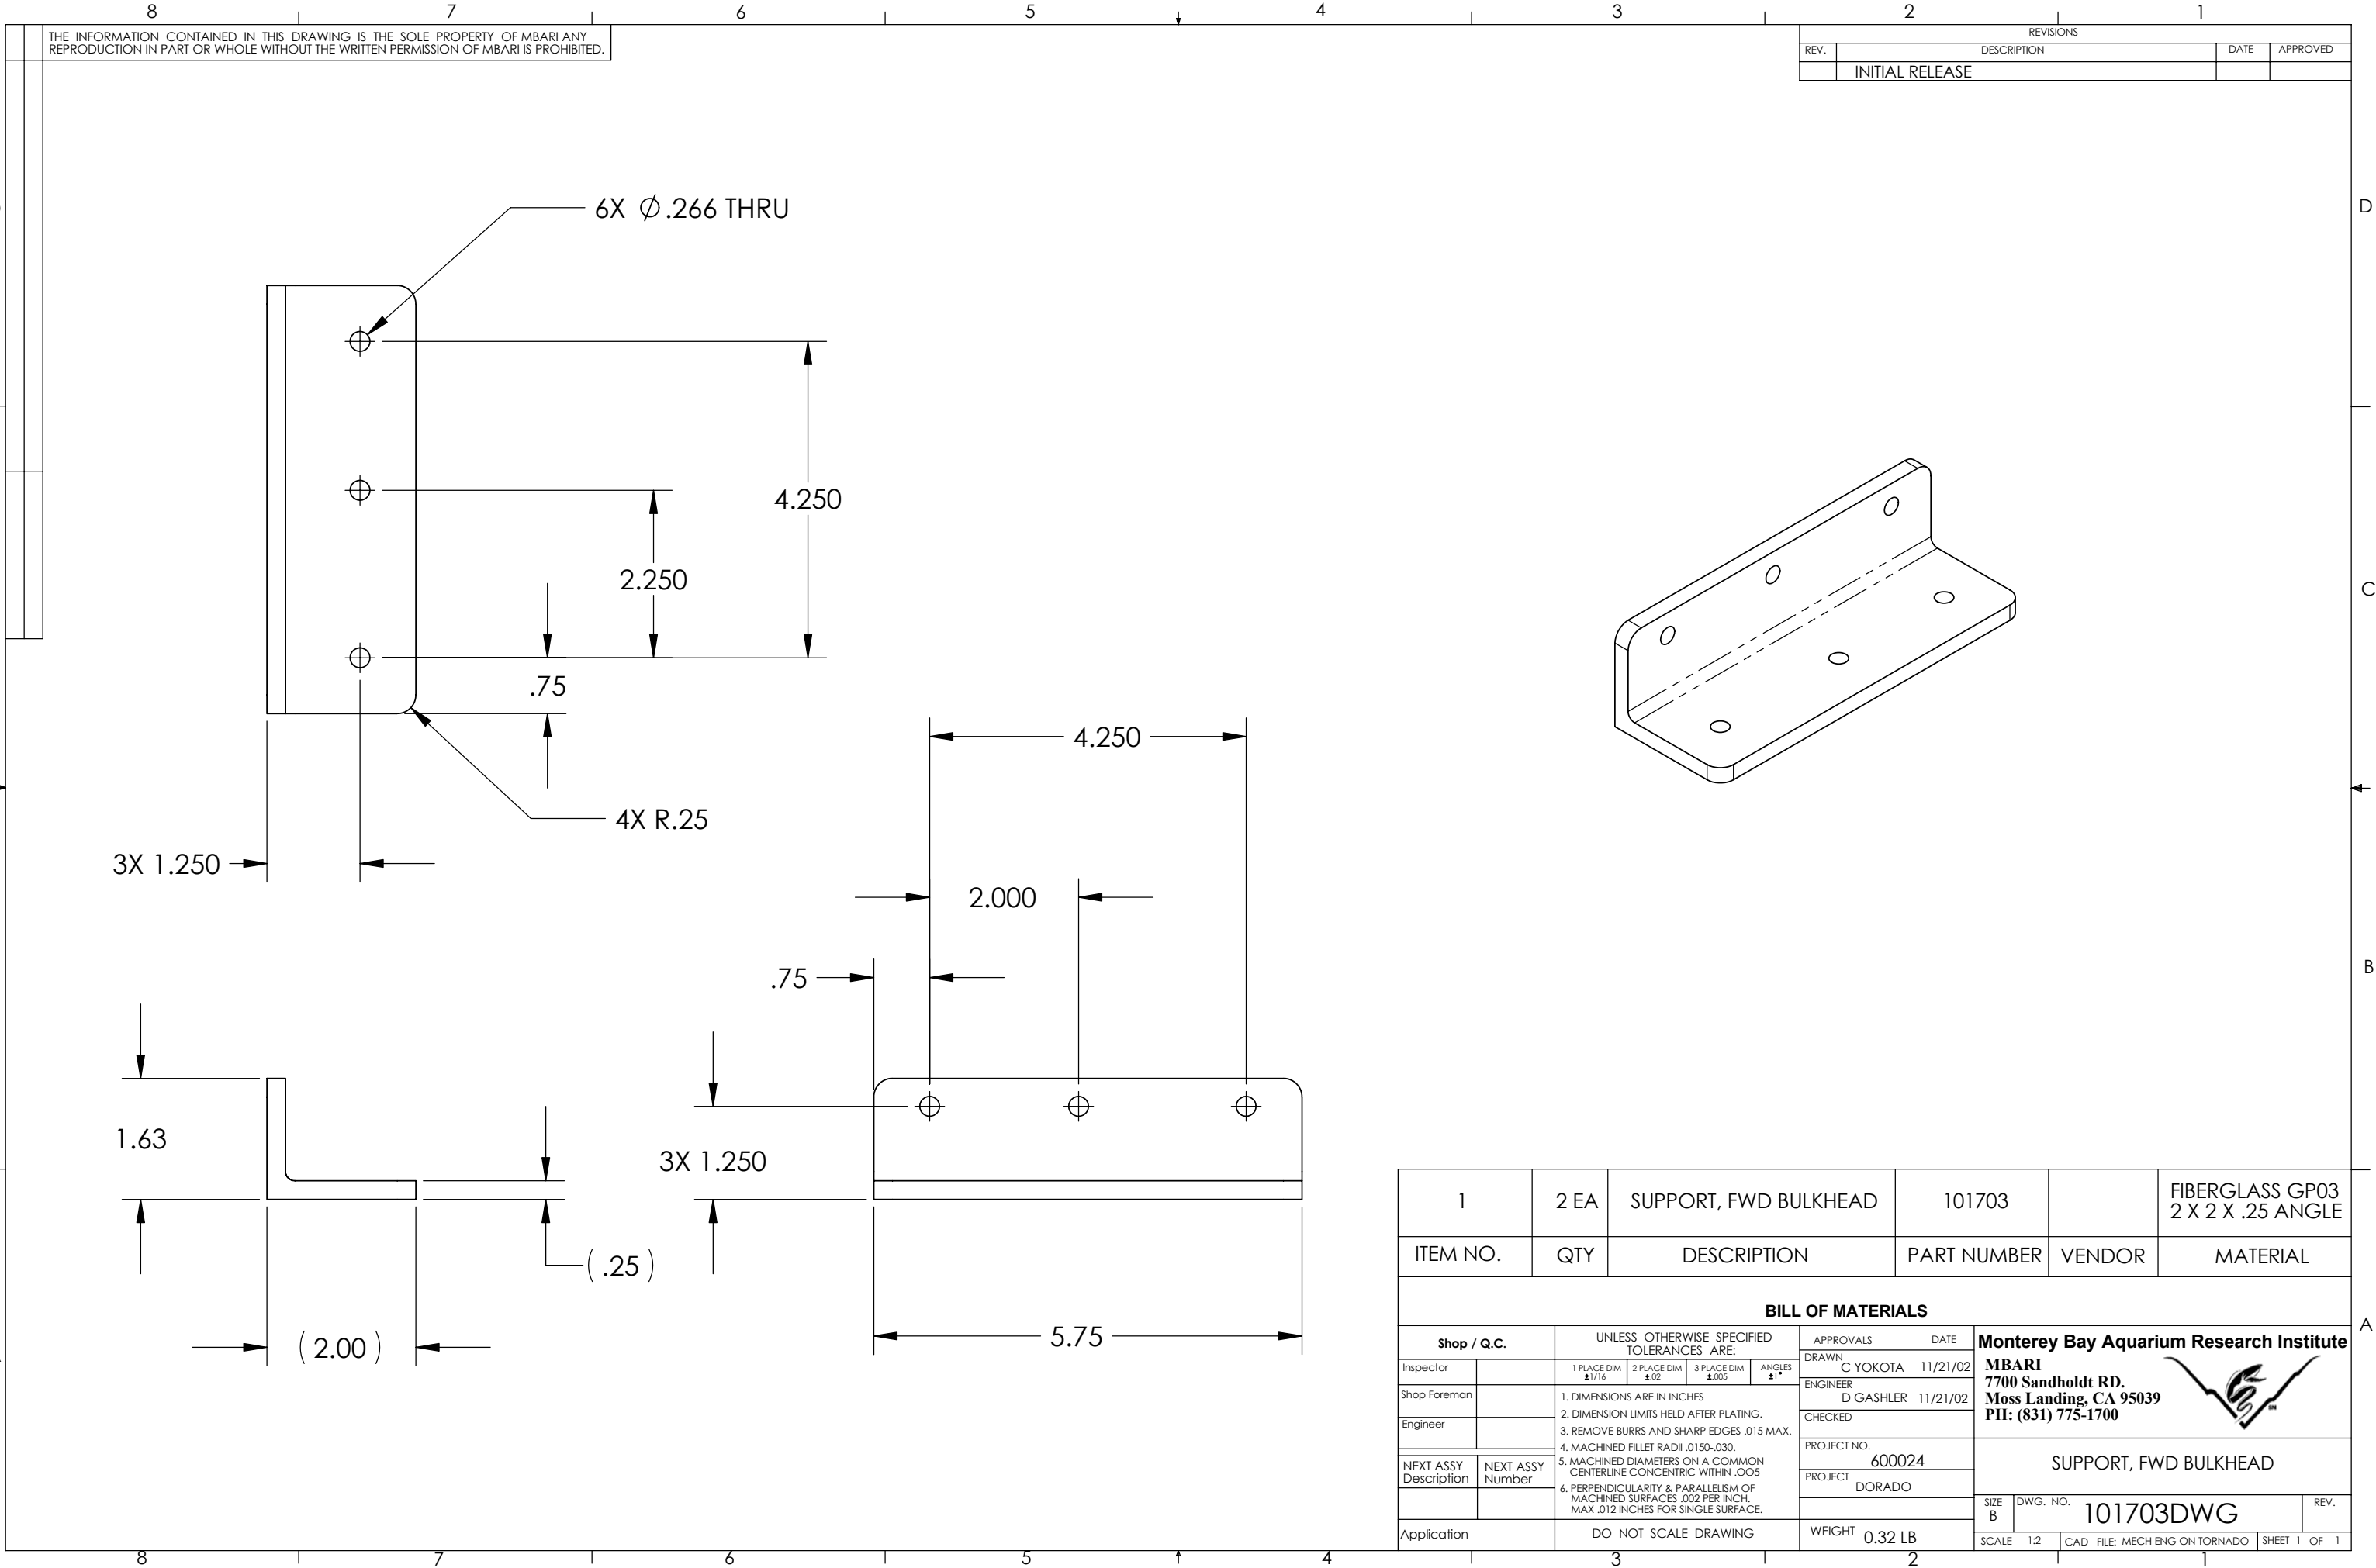

1	2 EA	SUPPORT, FWD BULKHEAD	101703		FIBERGLASS GP03 2 X 2 X .25 ANGLE
ITEM NO.	QTY	DESCRIPTION	PART NUMBER	VENDOR	MATERIAL
BILL OF MATERIALS					
Shop / Q.C.		UNLESS OTHERWISE SPECIFIED TOLERANCES ARE:		APPROVALS DATE	
Inspector		1 PLACE DIM ±1/16	2 PLACE DIM ±.02	3 PLACE DIM ±.005	ANGLES ±1°
Shop Foreman		1. DIMENSIONS ARE IN INCHES 2. DIMENSION LIMITS HELD AFTER PLATING. 3. REMOVE BURRS AND SHARP EDGES .015 MAX. 4. MACHINED FILLET RADII .0150-.030. 5. MACHINED DIAMETERS ON A COMMON CENTERLINE CONCENTRIC WITHIN .005 6. PERPENDICULARITY & PARALLELISM OF MACHINED SURFACES .002 PER INCH. MAX .012 INCHES FOR SINGLE SURFACE.		DRAWN C YOKOTA 11/21/02	Monterey Bay Aquarium Research Institute MBARI 7700 Sandholdt RD. Moss Landing, CA 95039 PH: (831) 775-1700 
Engineer				ENGINEER D GASHLER 11/21/02	
				CHECKED	
NEXT ASSY Description	NEXT ASSY Number			PROJECT NO. 600024	SUPPORT, FWD BULKHEAD
				PROJECT DORADO	
Application		DO NOT SCALE DRAWING		WEIGHT 0.32 LB	SIZE B
				SCALE 1:2	DWG. NO. 101703DWG
				CAD FILE: MECH ENG ON TORNADO	REV.
				SHEET 1 OF 1	