


REVISIONS			
REV.	DESCRIPTION	DATE	APPROVED
	INITIAL RELEASE		

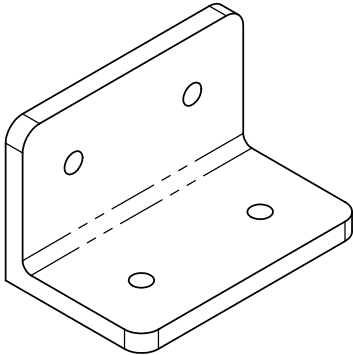

1	2 EA	SUPPORT, STRONGBACK, FWD	101704	FIBERGLASS GP03 2 X 2 X .25 ANGLE	
ITEM NO.	QTY	DESCRIPTION	PART NUMBER	VENDOR	MATERIAL
BILL OF MATERIALS					
Shop / Q.C.		UNLESS OTHERWISE SPECIFIED TOLERANCES ARE:		APPROVALS DATE DRAWN C YOKOTA 11/21/02 ENGINEER D GASHLER 11/21/02 CHECKED PROJECT NO. 600024 PROJECT DORADO SIZE B DWG. NO. 101704DWG REV. SCALE 1:2 CAD FILE: MECH ENG ON TORNADO SHEET 1 OF 1	
Inspector		1 PLACE DIM ±1/16	2 PLACE DIM ±.02	3 PLACE DIM ±.005	
Shop Foreman		1. DIMENSIONS ARE IN INCHES			
Engineer		2. DIMENSION LIMITS HELD AFTER PLATING.			
		3. REMOVE BURRS AND SHARP EDGES .015 MAX.			
		4. MACHINED FILLET RADII .0150-.030.			
NEXT ASSY Description	NEXT ASSY Number	5. MACHINED DIAMETERS ON A COMMON CENTERLINE CONCENTRIC WITHIN .005			SUPPORT, STRONGBACK, FWD
		6. PERPENDICULARITY & PARALLELISM OF MACHINED SURFACES .002 PER INCH. MAX .012 INCHES FOR SINGLE SURFACE.			
Application		DO NOT SCALE DRAWING		WEIGHT 0.20LB	