


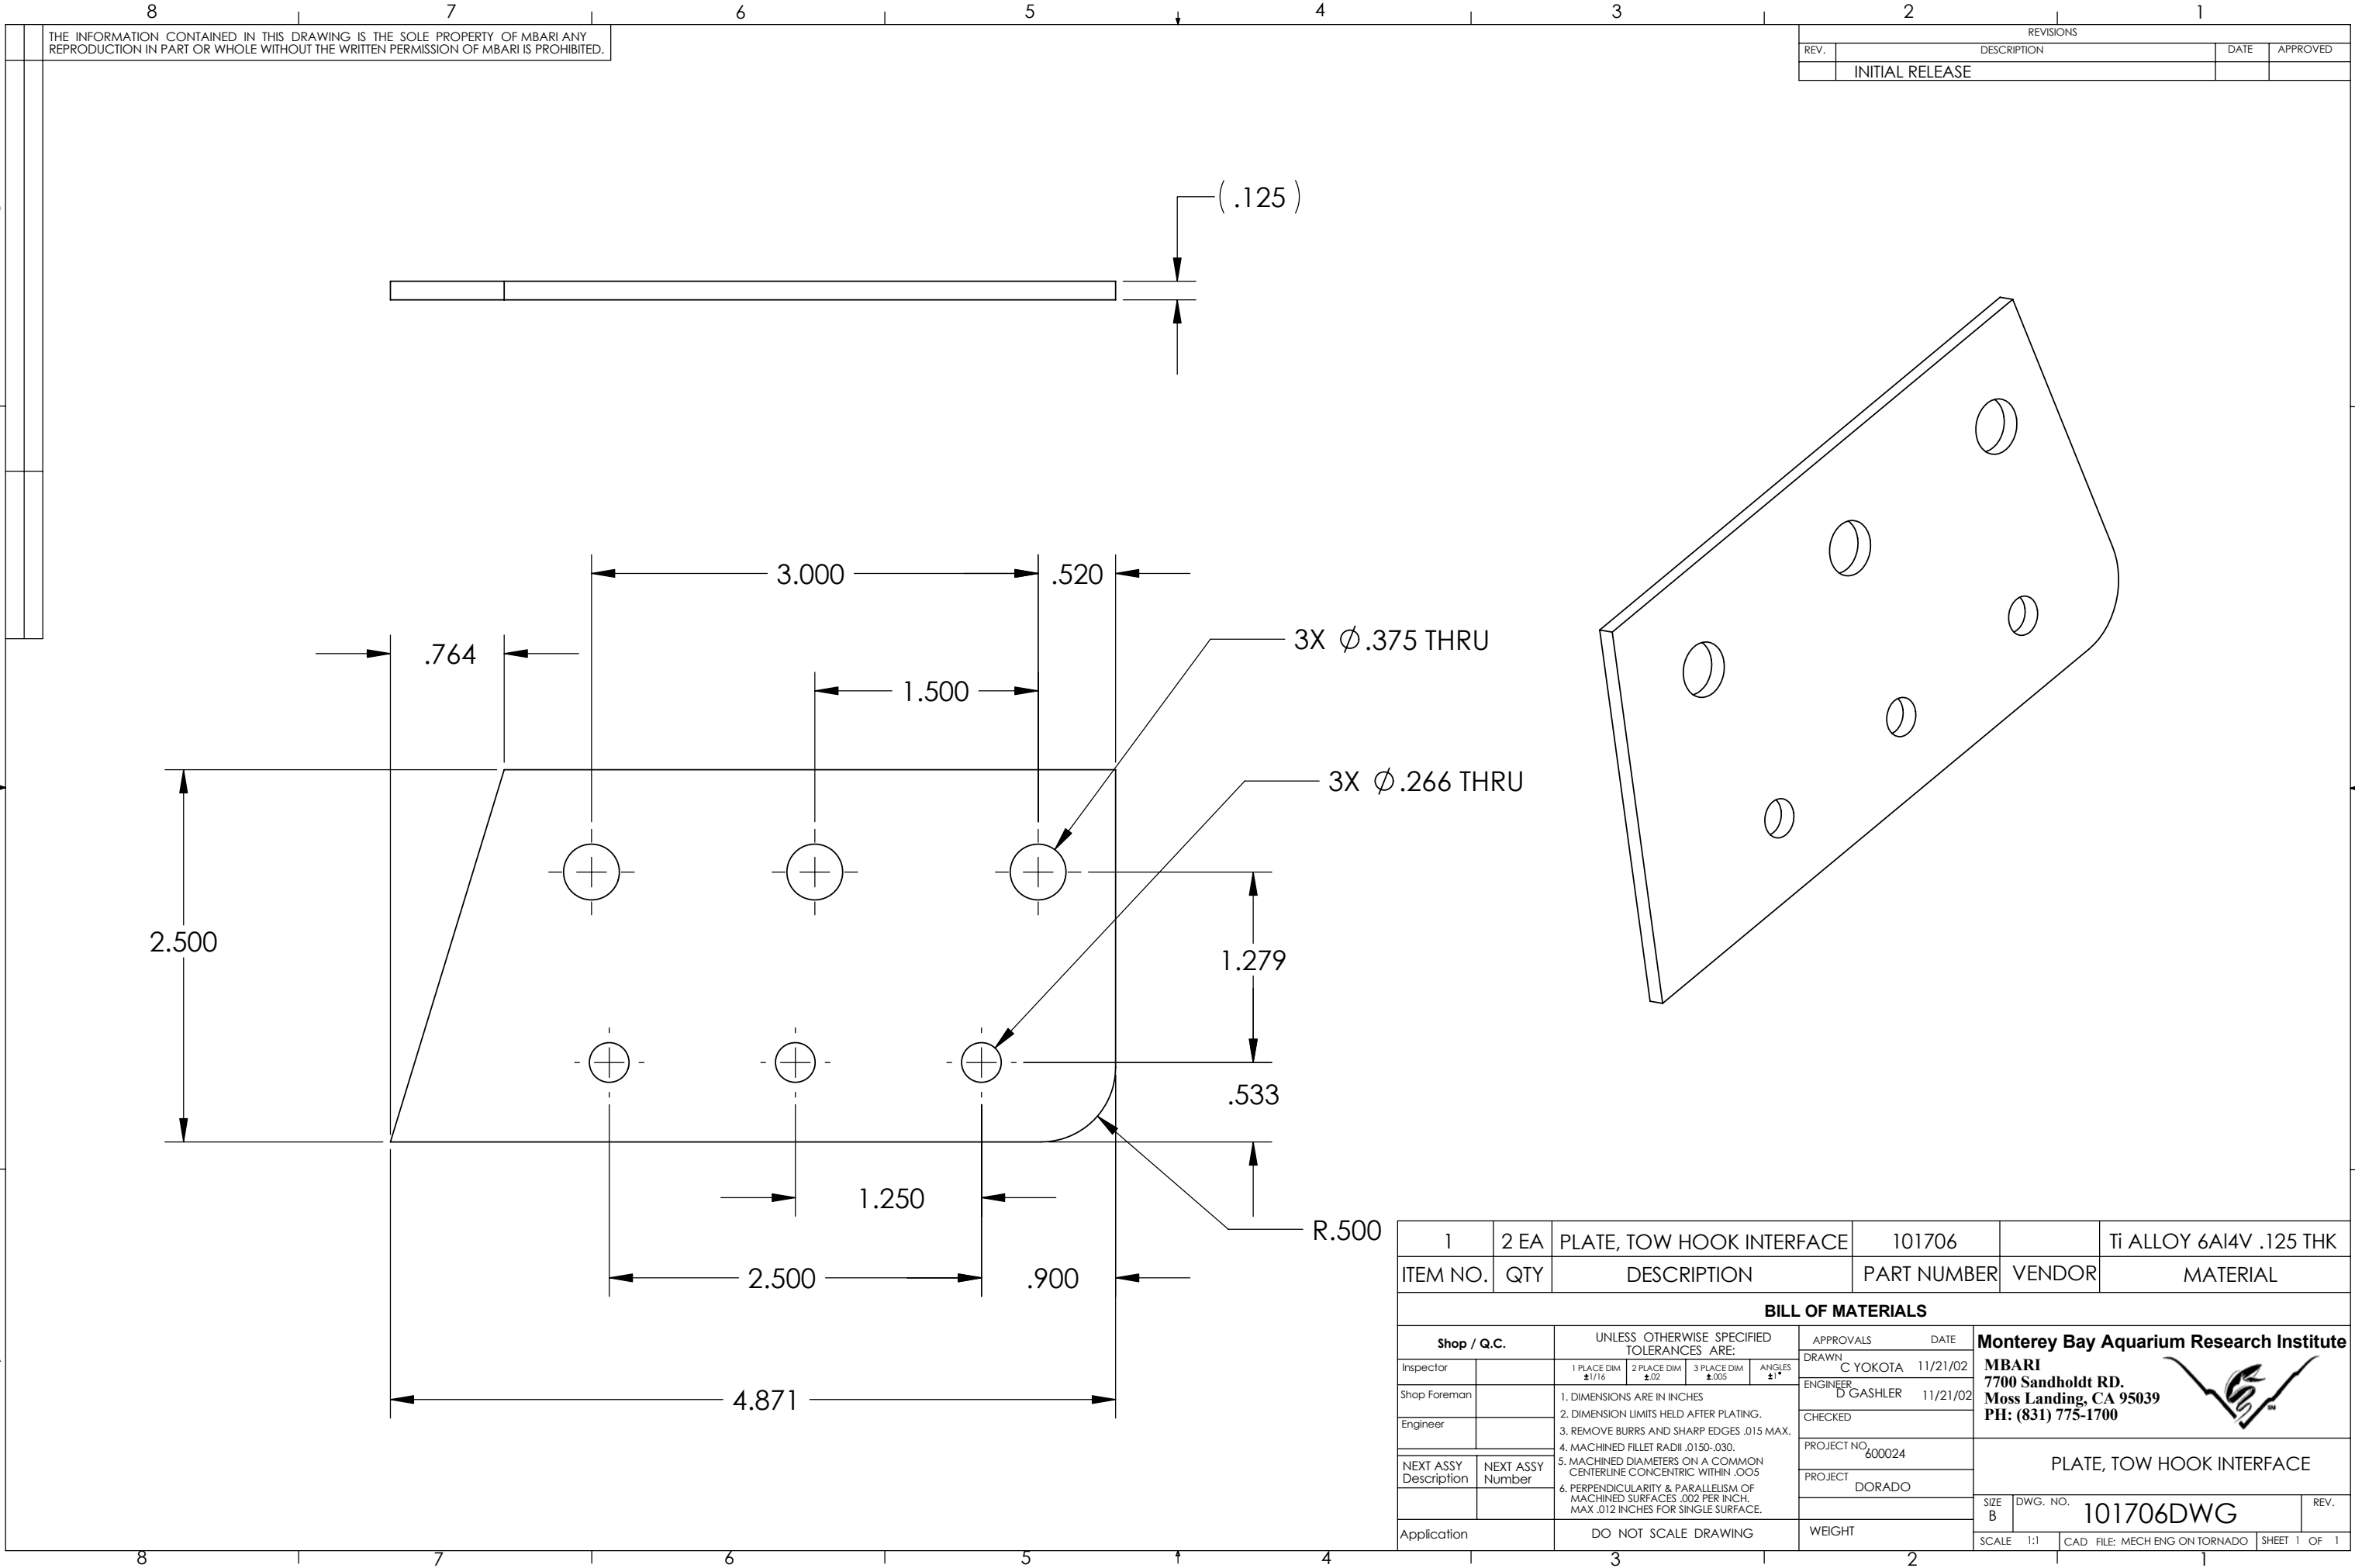

THE INFORMATION CONTAINED IN THIS DRAWING IS THE SOLE PROPERTY OF MBARI ANY REPRODUCTION IN PART OR WHOLE WITHOUT THE WRITTEN PERMISSION OF MBARI IS PROHIBITED.

REVISIONS			
REV.	DESCRIPTION	DATE	APPROVED
	INITIAL RELEASE		

1	2 EA	PLATE, TOW HOOK INTERFACE	101706		Ti ALLOY 6Al4V .125 THK
ITEM NO.	QTY	DESCRIPTION	PART NUMBER	VENDOR	MATERIAL
BILL OF MATERIALS					
Shop / Q.C.		UNLESS OTHERWISE SPECIFIED TOLERANCES ARE:		APPROVALS DATE	
Inspector		1 PLACE DIM $\pm 1/16$	2 PLACE DIM $\pm .02$	3 PLACE DIM $\pm .005$	ANGLES $\pm 1^\circ$
Shop Foreman		1. DIMENSIONS ARE IN INCHES 2. DIMENSION LIMITS HELD AFTER PLATING. 3. REMOVE BURRS AND SHARP EDGES .015 MAX. 4. MACHINED FILLET RADII .0150-.030. 5. MACHINED DIAMETERS ON A COMMON CENTERLINE CONCENTRIC WITHIN .005 6. PERPENDICULARITY & PARALLELISM OF MACHINED SURFACES .002 PER INCH. MAX .012 INCHES FOR SINGLE SURFACE.		DRAWN C YOKOTA 11/21/02	Monterey Bay Aquarium Research Institute MBARI 7700 Sandholdt RD. Moss Landing, CA 95039 PH: (831) 775-1700 
Engineer				ENGINEER D GASHLER 11/21/02	
				CHECKED	
				PROJECT NO. 600024	
NEXT ASSY Description	NEXT ASSY Number			PROJECT DORADO	PLATE, TOW HOOK INTERFACE
Application		DO NOT SCALE DRAWING		WEIGHT	
				SCALE 1:1	DWG. NO. 101706DWG
				CAD FILE: MECH ENG ON TORNADO	REV.
				SHEET 1 OF 1	