


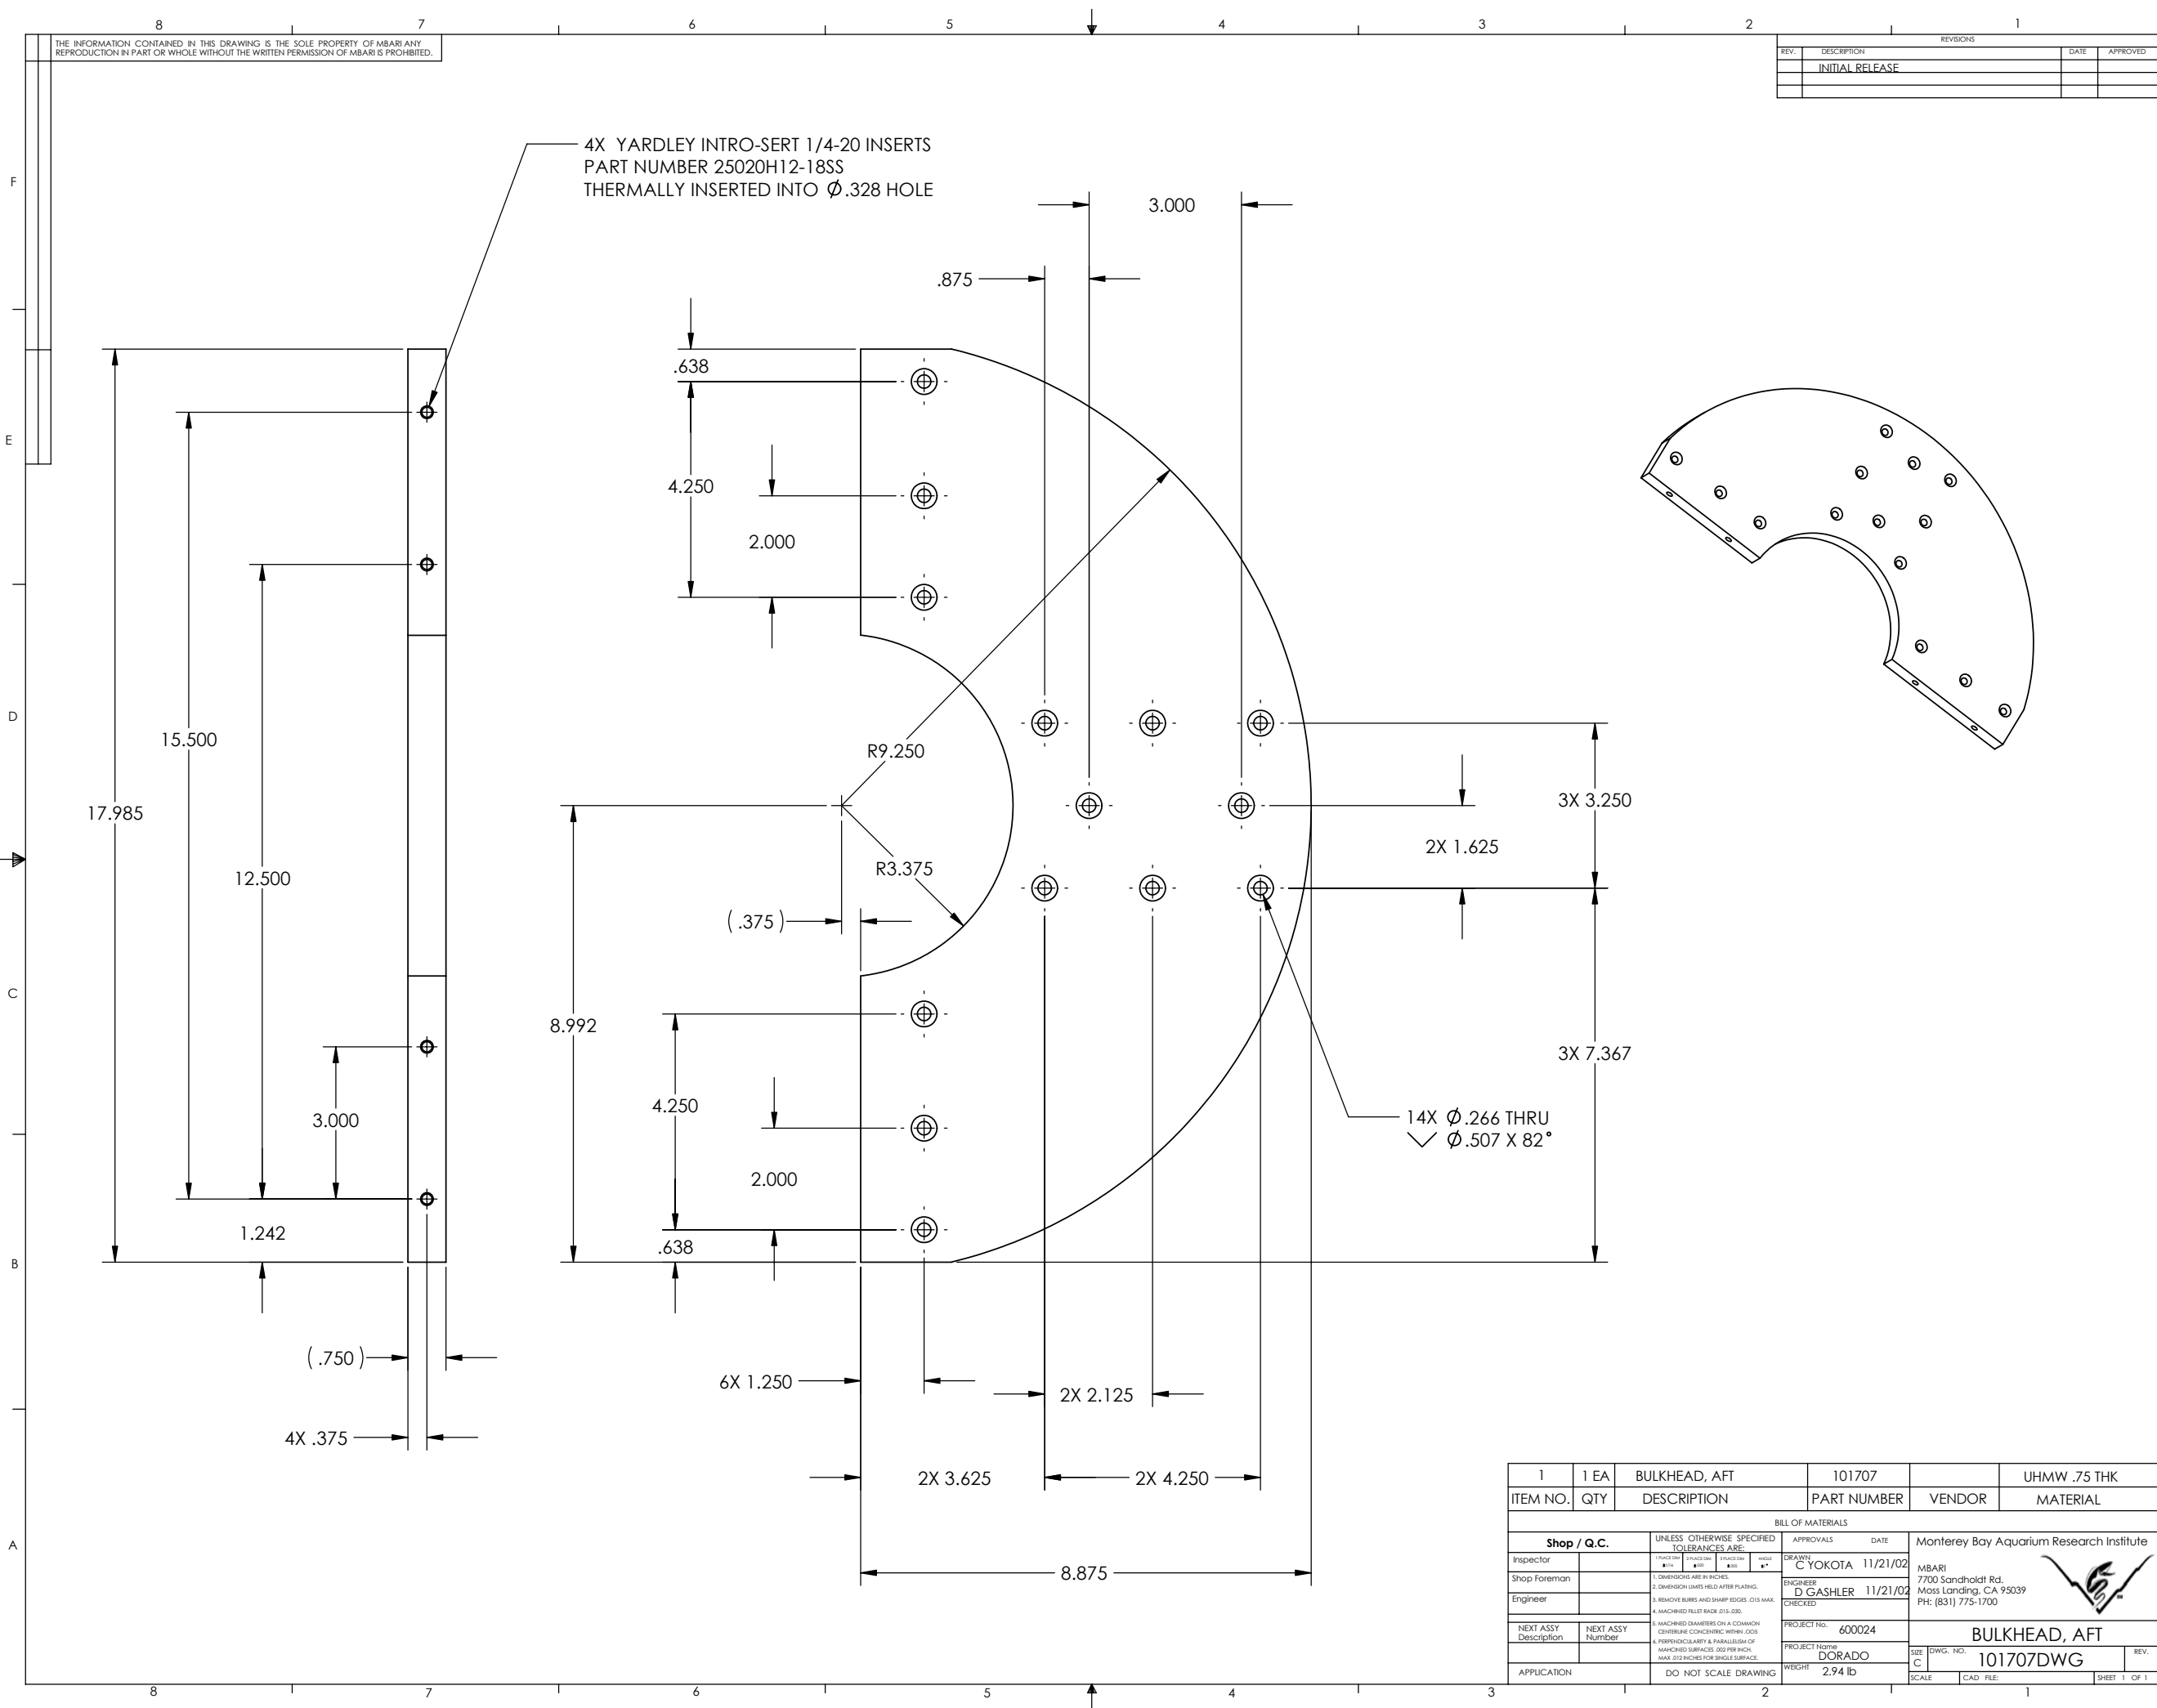

THE INFORMATION CONTAINED IN THIS DRAWING IS THE SOLE PROPERTY OF MBARI. ANY REPRODUCTION IN PART OR WHOLE WITHOUT THE WRITTEN PERMISSION OF MBARI IS PROHIBITED.

REVISIONS		DATE	APPROVED
REV.	DESCRIPTION		
	INITIAL RELEASE		

1	1 EA	BULKHEAD, AFT	101707		UHMW .75 THK	
ITEM NO.	QTY	DESCRIPTION	PART NUMBER	VENDOR	MATERIAL	
BILL OF MATERIALS						
Shop / Q.C.		UNLESS OTHERWISE SPECIFIED TOLERANCES ARE:	APPROVALS	DATE	Monterey Bay Aquarium Research Institute 7700 Sandholdt Rd. Moss Landing, CA 95039 PH: (831) 775-1700	
Inspector		1. DIMENSIONS ARE IN INCHES.	DRAWN	C YOKOTA 11/21/02		
Shop Foreman		2. DIMENSIONS LIMITED BY AFTER PLATING.	ENGINEER	D GASHLER 11/21/02		
Engineer		3. REMOVE BURRS AND SHARP EDGES .015 MAX.	CHECKED			
		4. MACHINED FILL RAZOR .015-.030.				
NEXT ASSY Description	NEXT ASSY Number	5. MACHINED DIAMETERS ON A COMMON CENTERLINE CONCERNING WITH DOTS	PROJECT NO.	600024	BULKHEAD, AFT	
		6. PERPENDICULARITY & PARALLELISM OF MACHINED SURFACES .002 PER INCH, MAX .012 INCHES FOR SINGLE SURFACE.	PROJECT NAME	DORADO		
APPLICATION		DO NOT SCALE DRAWING	WEIGHT	2.94 lb	SIZE C DWG. NO. 101707DWG	REV.
			SCALE	CAD FILE:	SHEET 1 OF 1	