


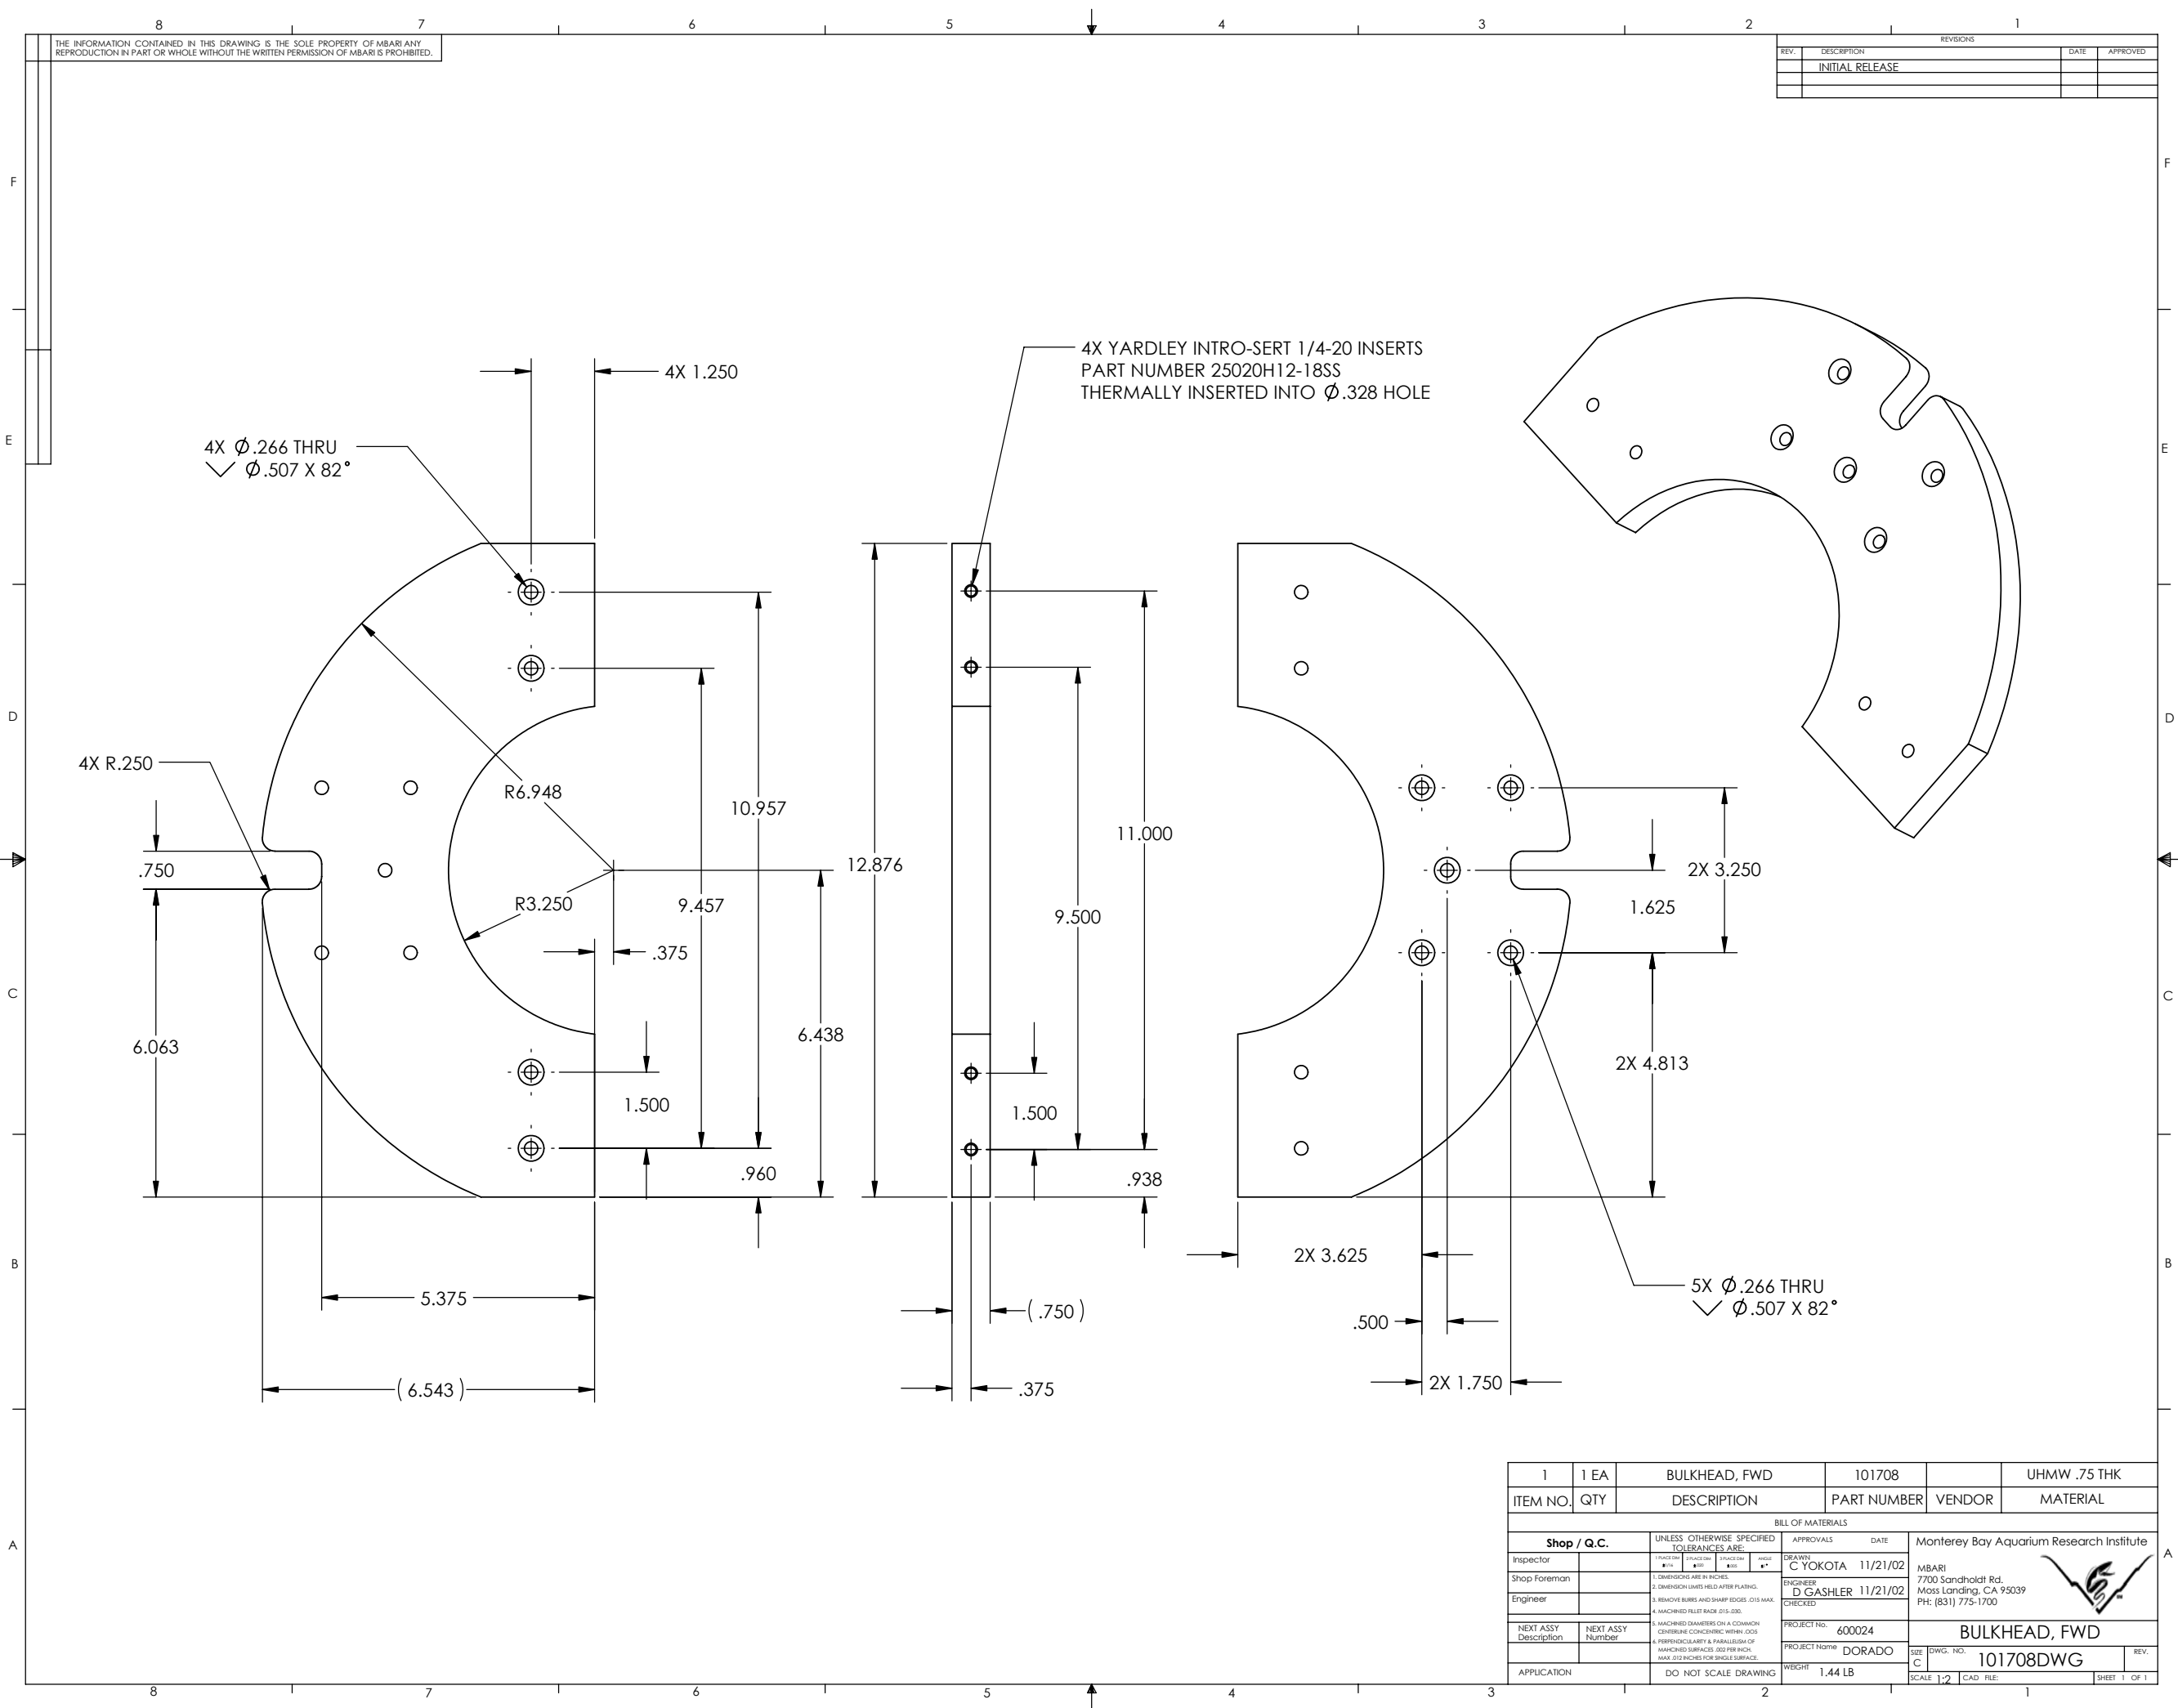

THE INFORMATION CONTAINED IN THIS DRAWING IS THE SOLE PROPERTY OF MBARI. ANY REPRODUCTION IN PART OR WHOLE WITHOUT THE WRITTEN PERMISSION OF MBARI IS PROHIBITED.

REV.		DESCRIPTION	DATE	APPROVED
		INITIAL RELEASE		

1	1 EA	BULKHEAD, FWD	101708		UHMW .75 THK
ITEM NO.	QTY	DESCRIPTION	PART NUMBER	VENDOR	MATERIAL
BILL OF MATERIALS					
Shop / Q.C.		UNLESS OTHERWISE SPECIFIED TOLERANCES ARE: FRACTIONS DECIMALS ANGLES 1/16 .005 .005 1/32 .002 .002 1/64 .001 .001	APPROVALS DATE DRAWN C YOKOTA 11/21/02 ENGINEER D GASHLER 11/21/02 CHECKED	Monterey Bay Aquarium Research Institute MBARI 7700 Sandholdt Rd. Moss Landing, CA 95039 Ph: (831) 775-1700	
Inspector					
Shop Foreman					
Engineer					
NEXT ASSY Description	NEXT ASSY Number	5. MACHINED DIAMETERS ON A COMMON CENTERLINE COINCIDING WITH .005 PERPENDICULARITY & PARALLELISM OF MACHINED SURFACES .002 PER INCH. MAX .010 INCHES FOR SINGLE SURFACE.	PROJECT NO. 600024	BULKHEAD, FWD	
APPLICATION		DO NOT SCALE DRAWING	PROJECT NAME DORADO	SIZE C	DWG. NO. 101708DWG
			WEIGHT 1.44 LB	SCALE 1:2	CAD. FILE: SHEET 1 OF 1