


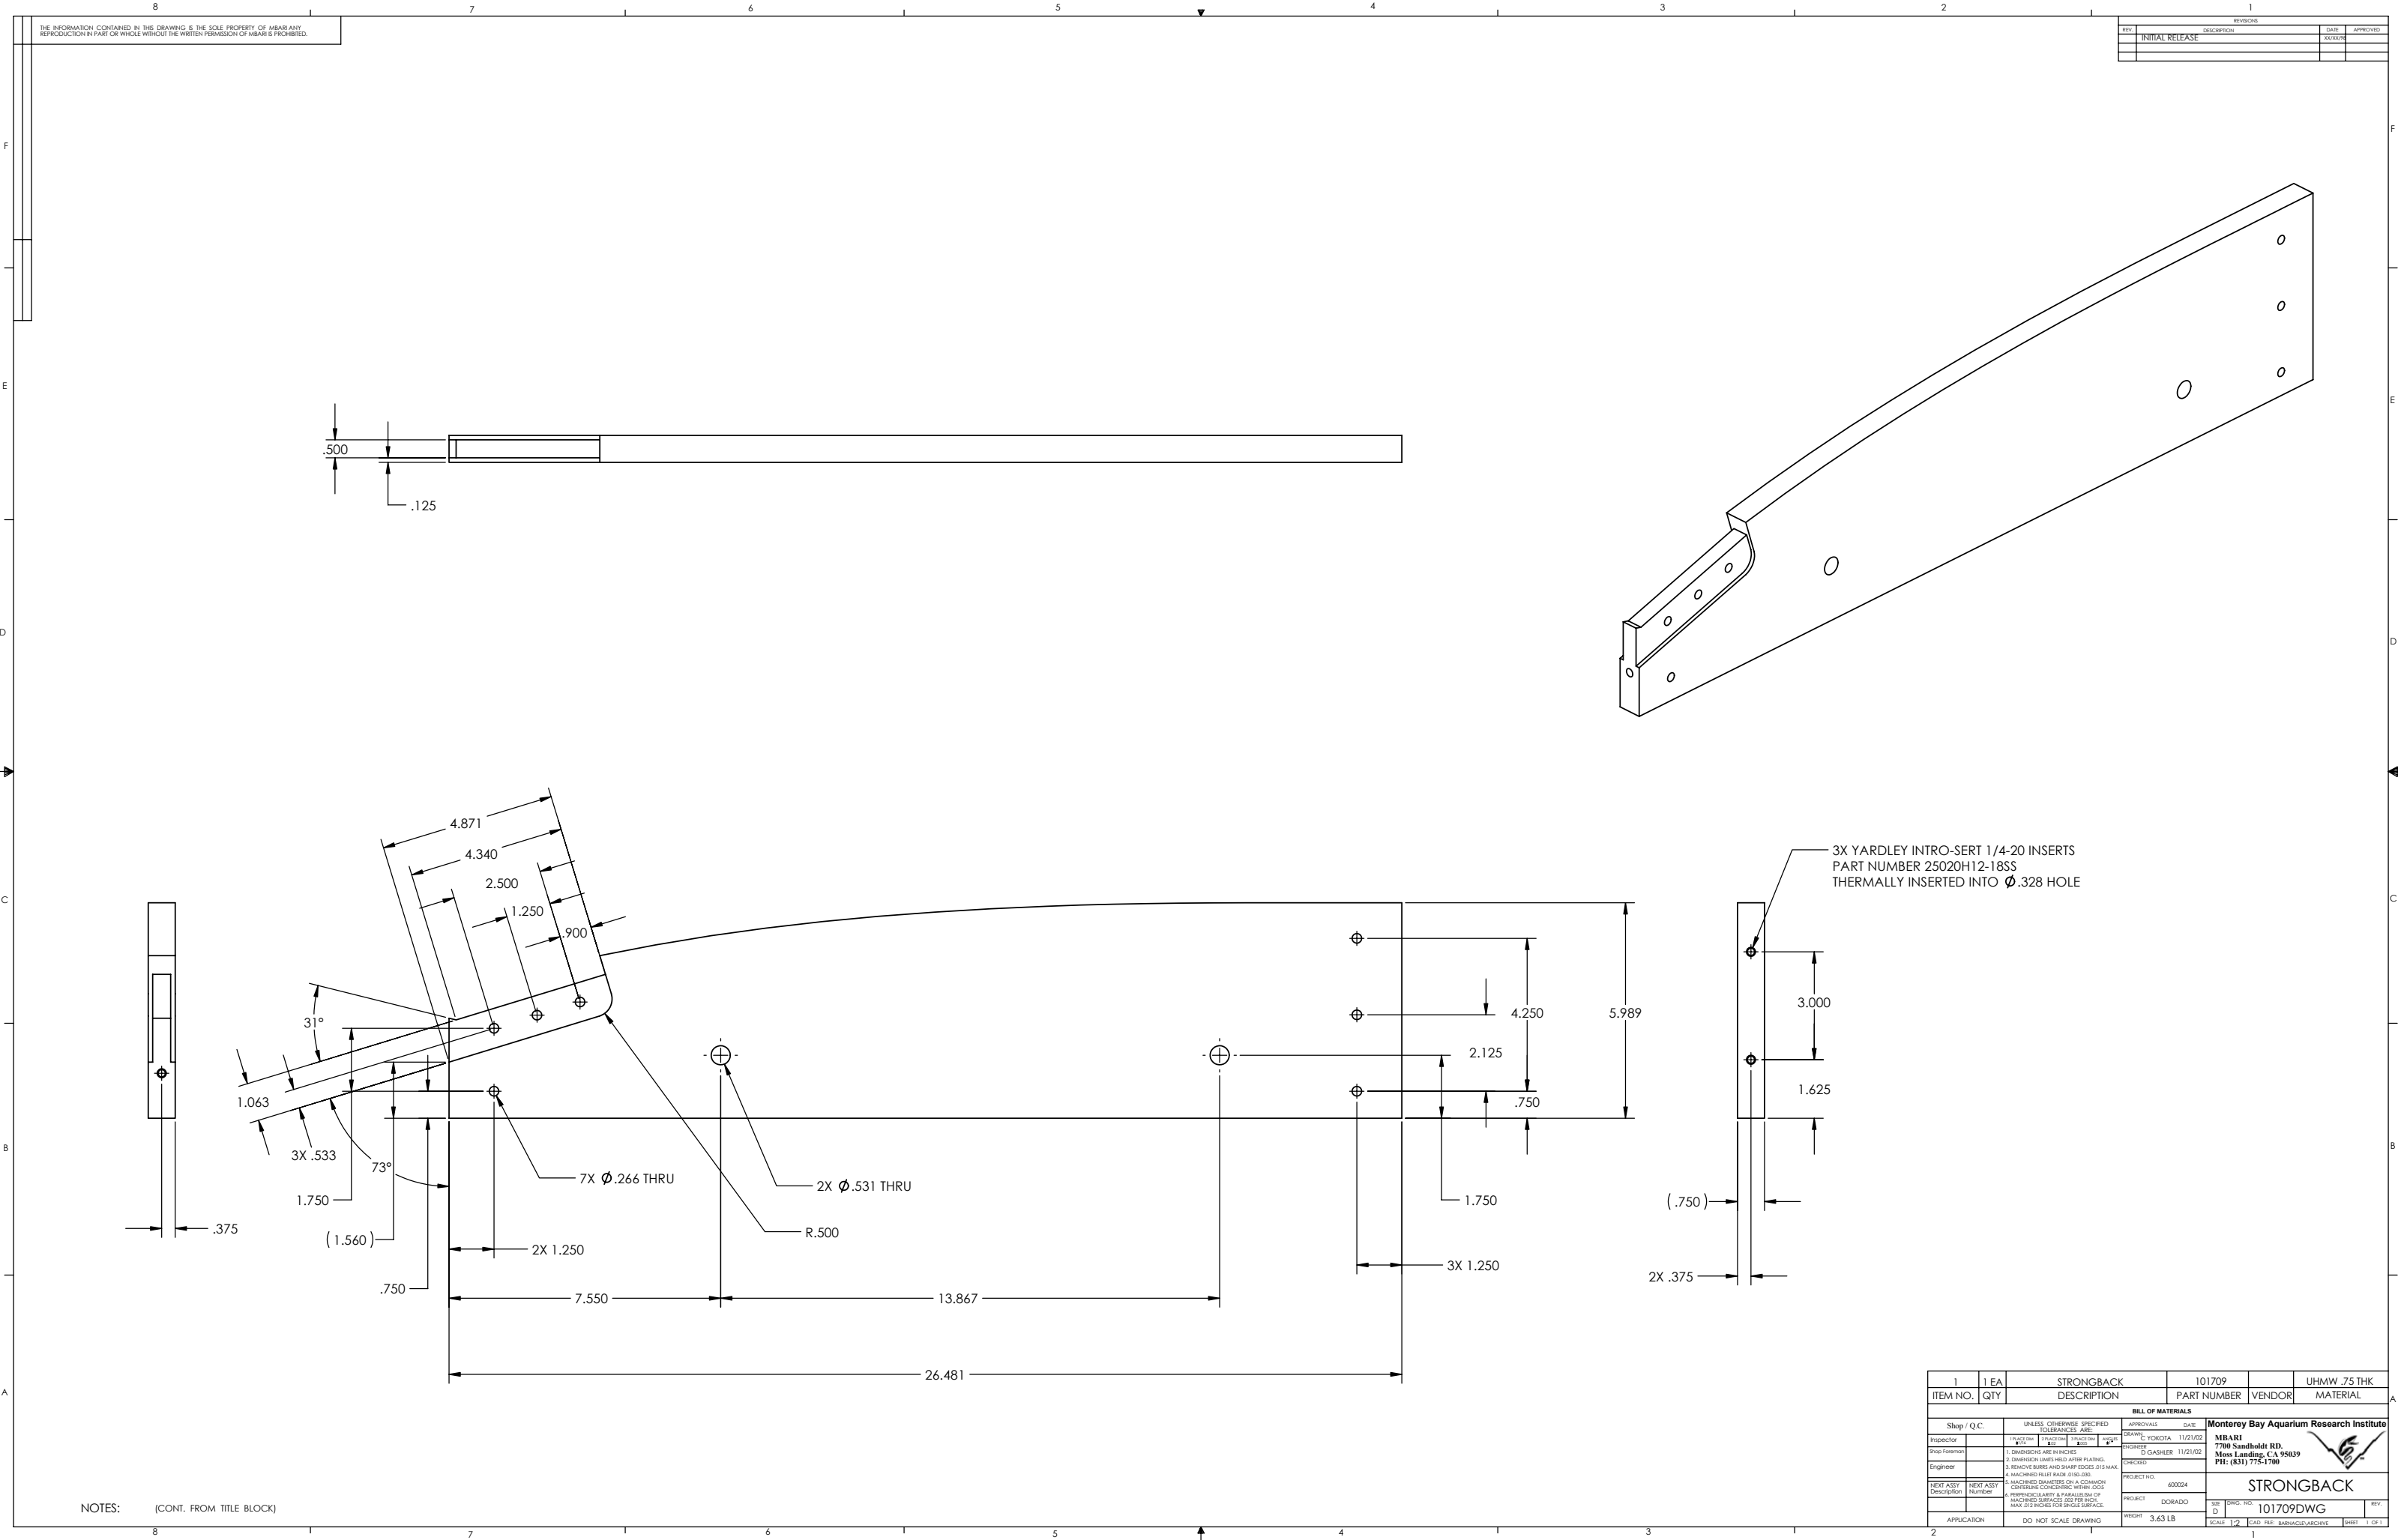

NOTES: (CONT. FROM TITLE BLOCK)

1	1 EA	STRONGBACK	101709		UHMW .75 THK
ITEM NO.	QTY	DESCRIPTION	PART NUMBER	VENDOR	MATERIAL
BILL OF MATERIALS					
Shop / Q.C.		UNLESS OTHERWISE SPECIFIED TOLERANCES ARE:		APPROVALS DATE	
Inspector		1 PLACE DIM .1	2 PLACE DIM .01	3 PLACE DIM .005	4 PLACE DIM .001
Shop Foreman		1. DIMENSIONS ARE IN INCHES	2. DIMENSIONS UNLESS NOTED AFTER PLATING	ENGINEER D GASHLER	11/21/02
Engineer		3. REMOVE BURRS AND SHARP EDGES .015 MAX.	4. MACHINED FILLER RACK .015-.030.	CHECKED	
NEXT ASST Description	NEXT ASST Number	5. MACHINED DIAMETERS ON A C-GRIND CENTERLINE CONCENTRIC WITH DCS	PROJECT NO. 400024	Monterey Bay Aquarium Research Institute MBARI 7700 Sandholdt RD. Moss Landing, CA 95039 PH: (831) 775-1700	
APPLICATION		DO NOT SCALE DRAWING	PROJECT DORADO		
		WEIGHT 3.43 LB	SIZE D	DWG. NO. 101709DWG	REV.
		SCALE 1/2	CAD FILE: BARNACLEARCHIVE	SHEET 1 OF 1	