


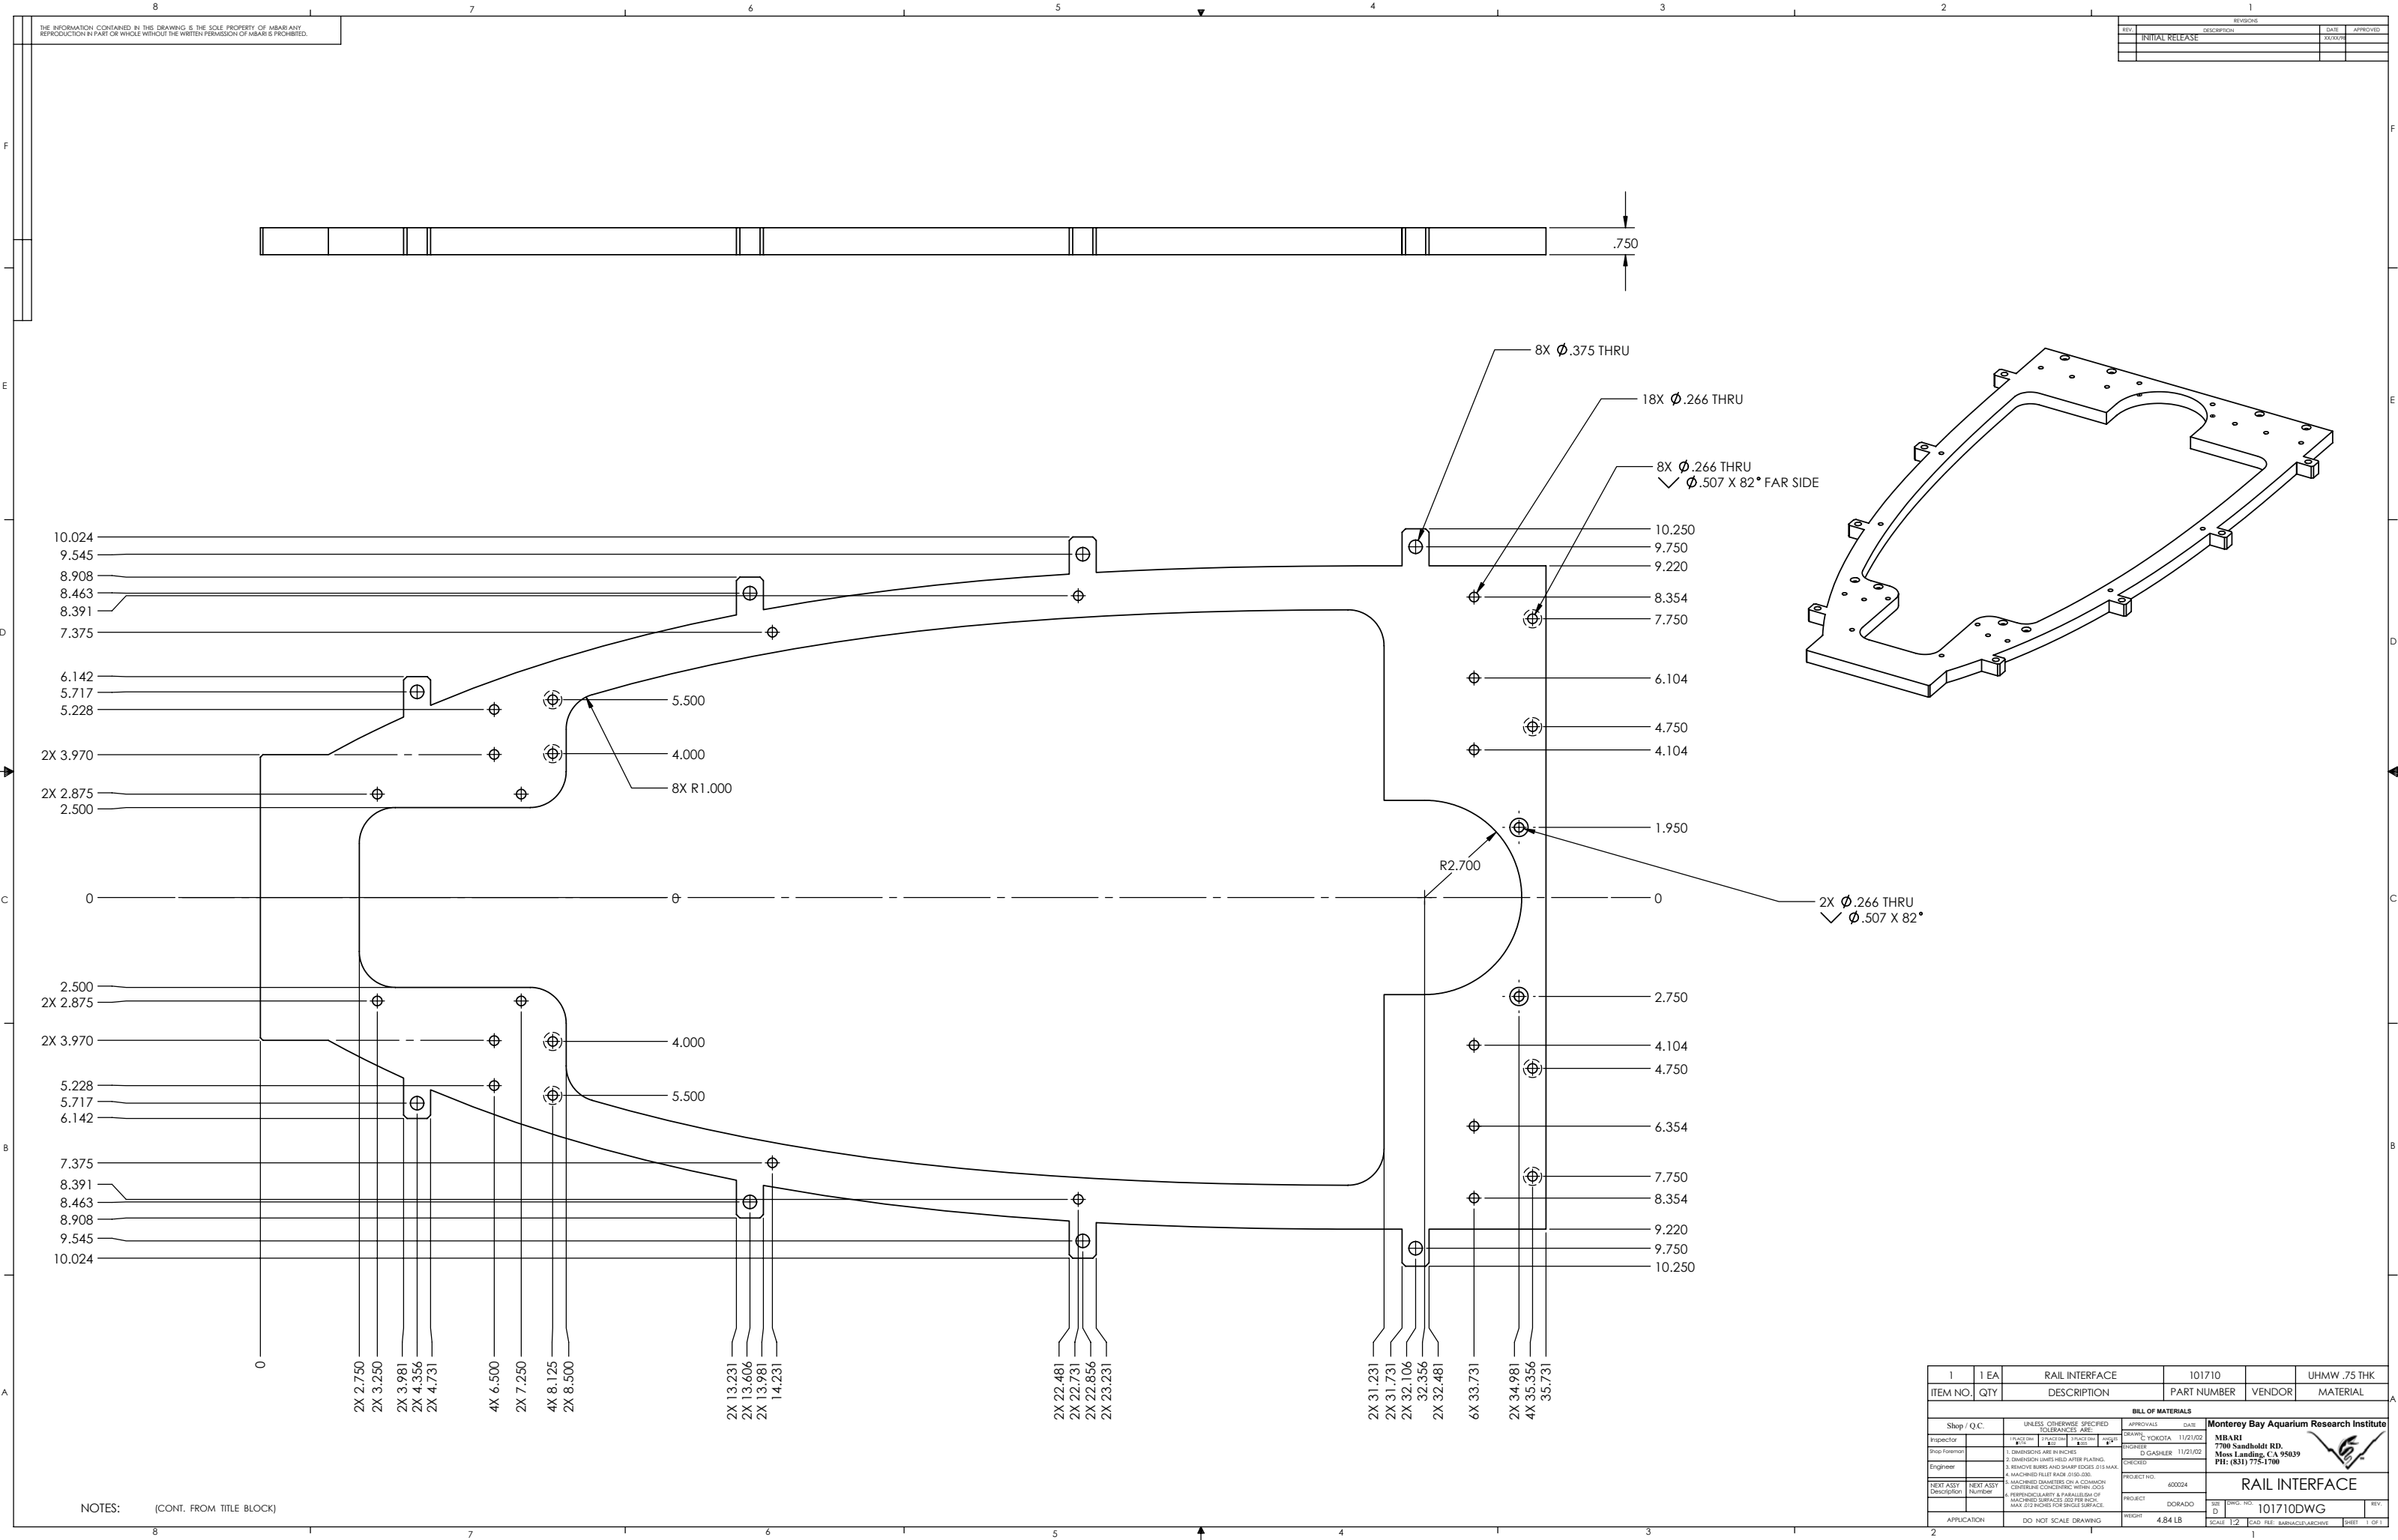

THE INFORMATION CONTAINED IN THIS DRAWING IS THE SOLE PROPERTY OF MIBARI. REPRODUCTION IN PART OR WHOLE WITHOUT THE WRITTEN PERMISSION OF MIBARI IS PROHIBITED.

REVISIONS			
REV	DESCRIPTION	DATE	APPROVED
1	INITIAL RELEASE	XX/XX/XX	

1	1 EA	RAIL INTERFACE	101710		UHMW .75 THK
ITEM NO.	QTY	DESCRIPTION	PART NUMBER	VENDOR	MATERIAL
BILL OF MATERIALS					
Shop / Q.C.		UNLESS OTHERWISE SPECIFIED TOLERANCES ARE:		APPROVALS DATE	
Inspector		1 PLACE DIM .010	2 PLACE DIM .005	3 PLACE DIM .002	4 PLACE DIM .001
Shop Foreman		1. DIMENSIONS ARE IN INCHES	ENGINEER D. GASHLER	11/21/02	CHECKED
Engineer		2. DIMENSION LIMITS HELD AFTER PLATING	PROJECT NO.	400024	
Next Assy Description	Next Assy Number	3. REMOVE BURRS AND SHARP EDGES .015 MAX.	PROJECT	DOBADO	
		4. MACHINED FILLER RADII .0150-.030	WEIGHT	4.84 LB	
		5. MACHINED SURFACES TO BE CONCENTRIC WITHIN .005	SCALE	1:2	
		6. MACHINED SURFACES TO BE PARALLEL TO MAX .010 INCHES FOR BRIDGE SURFACE	CAD FILE	BARNACLEARCHIVE	SHEET 1 OF 1

NOTES: (CONT. FROM TITLE BLOCK)