


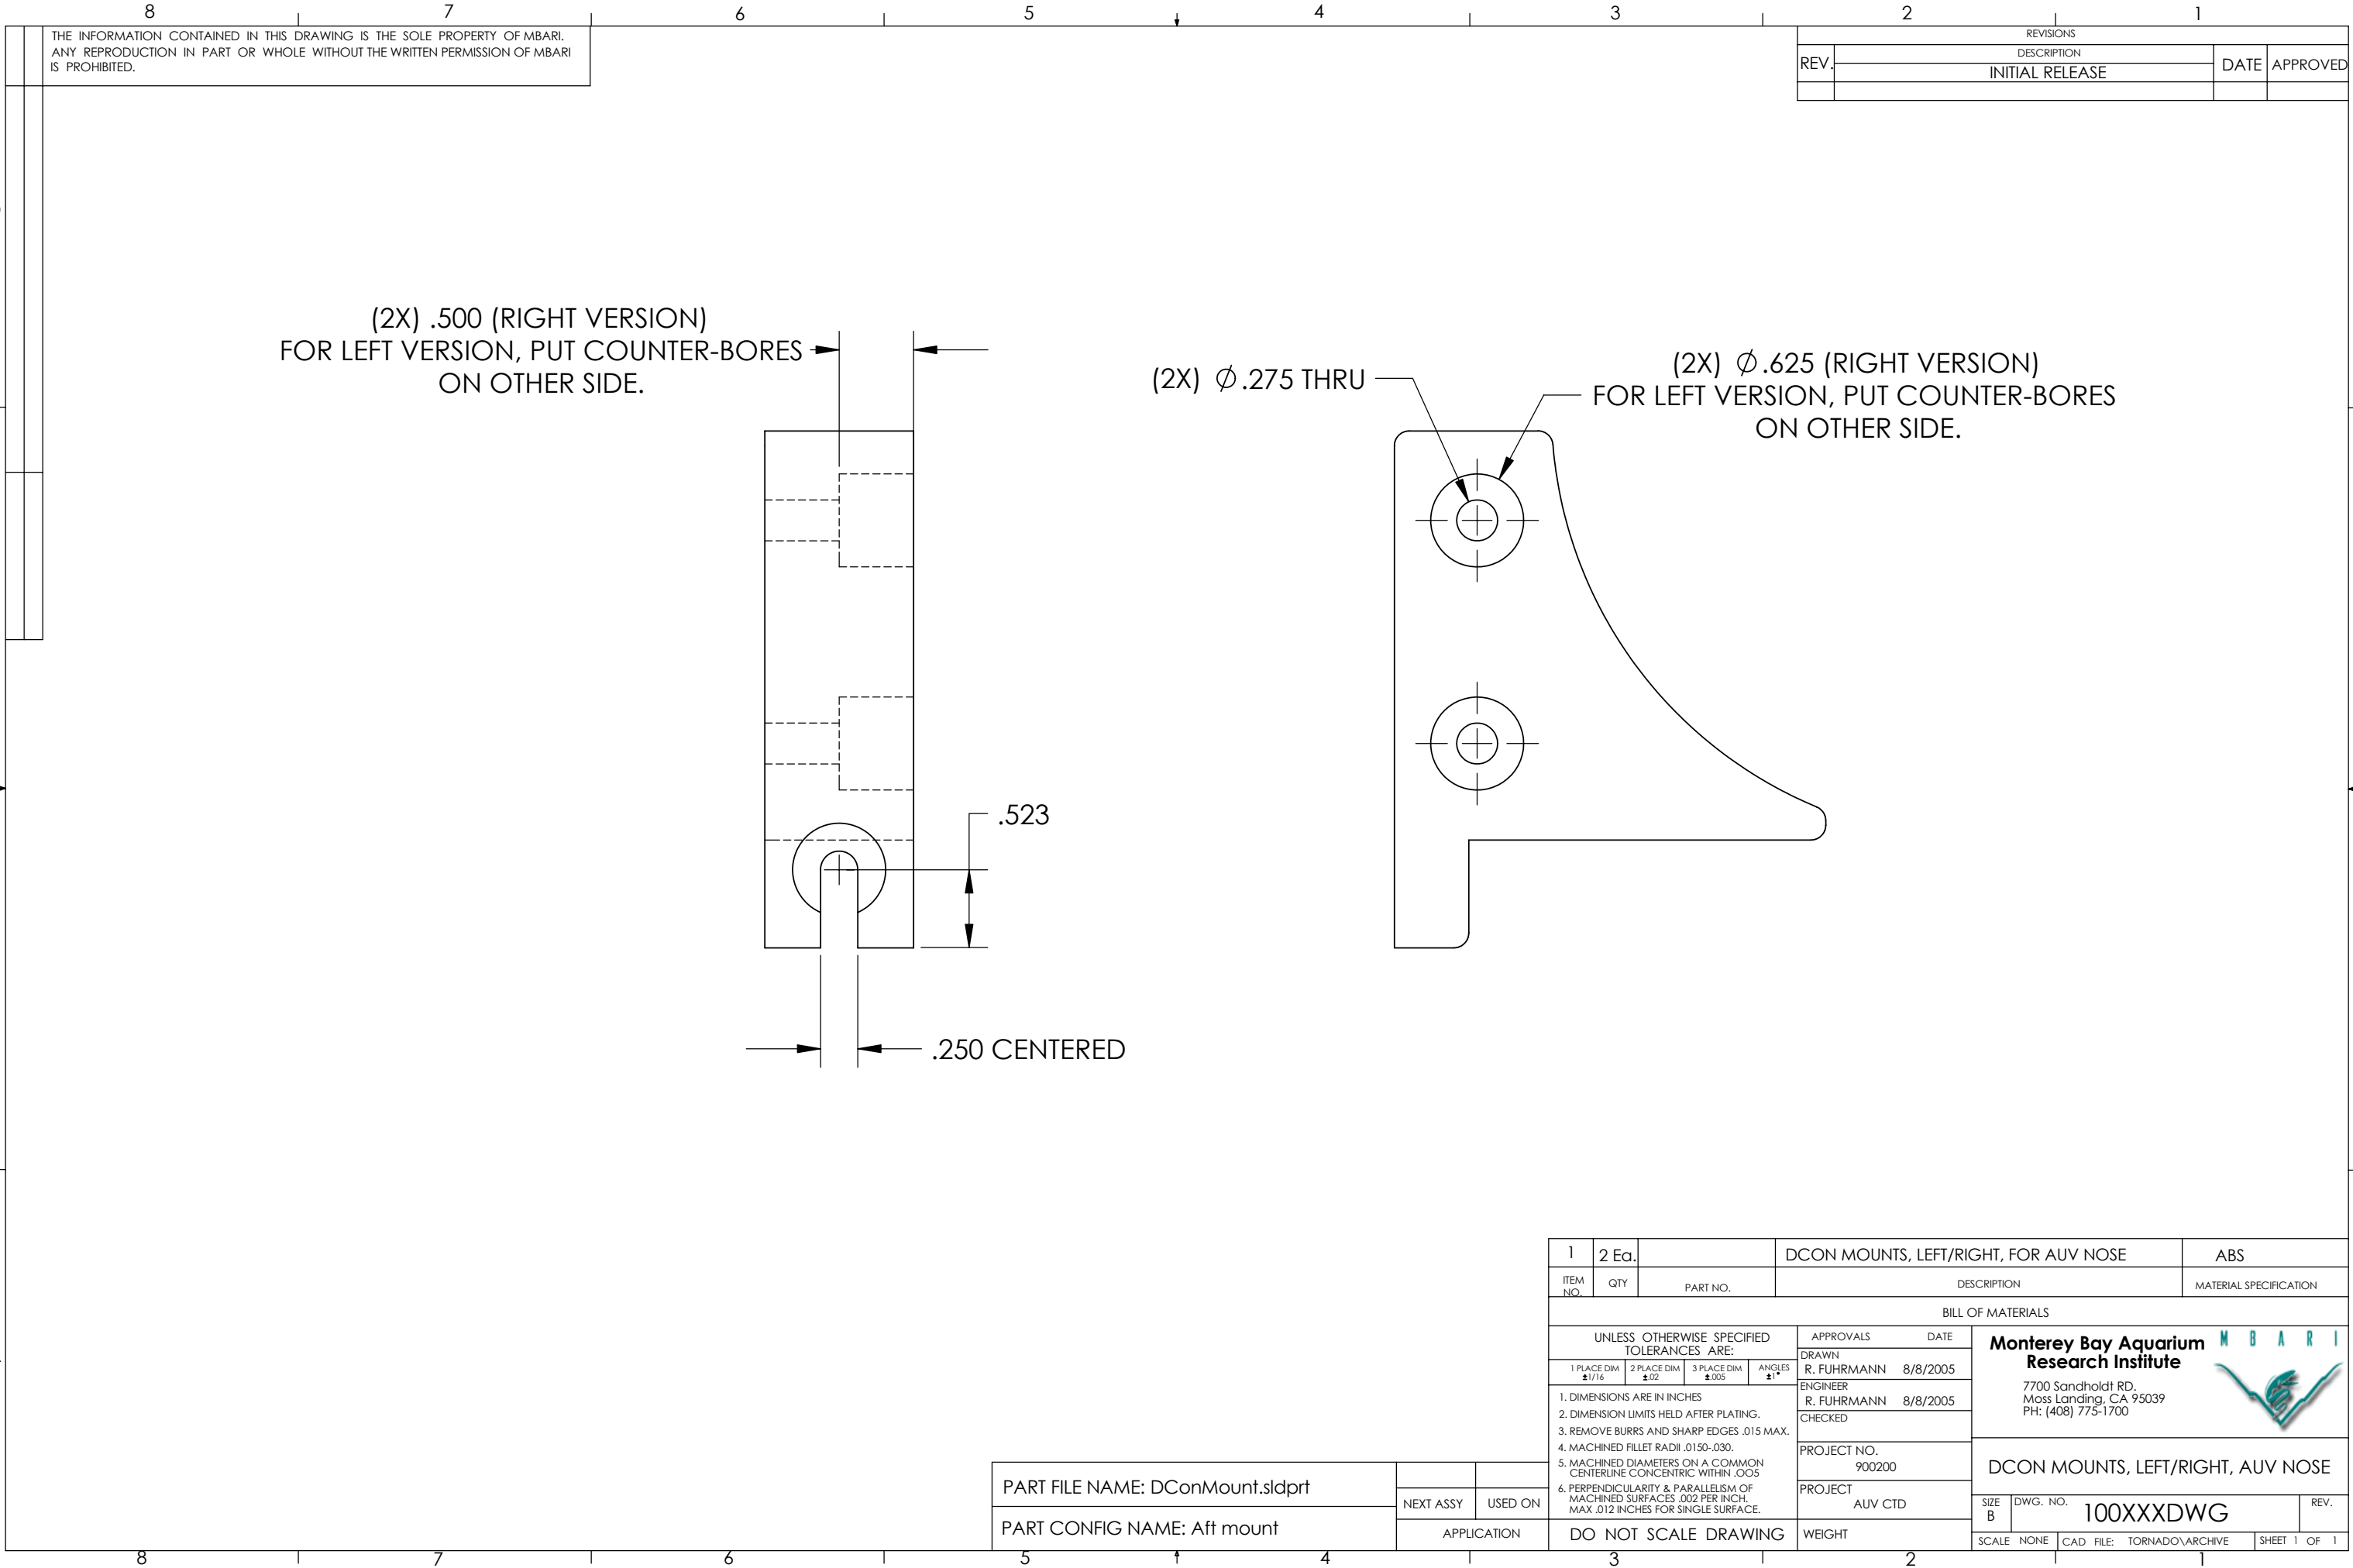

THE INFORMATION CONTAINED IN THIS DRAWING IS THE SOLE PROPERTY OF MBARI. ANY REPRODUCTION IN PART OR WHOLE WITHOUT THE WRITTEN PERMISSION OF MBARI IS PROHIBITED.

REVISIONS			
REV.	DESCRIPTION	DATE	APPROVED
	INITIAL RELEASE		

1	2 Ea.	DCON MOUNTS, LEFT/RIGHT, FOR AUV NOSE		ABS
ITEM NO.	QTY	PART NO.	DESCRIPTION	MATERIAL SPECIFICATION
BILL OF MATERIALS				
UNLESS OTHERWISE SPECIFIED TOLERANCES ARE:			APPROVALS	DATE
1 PLACE DIM ±1/16	2 PLACE DIM ±.02	3 PLACE DIM ±.005	DRAWN R. FUHRMANN	8/8/2005
1. DIMENSIONS ARE IN INCHES 2. DIMENSION LIMITS HELD AFTER PLATING. 3. REMOVE BURRS AND SHARP EDGES .015 MAX. 4. MACHINED FILLET RADII .0150-.030. 5. MACHINED DIAMETERS ON A COMMON CENTERLINE CONCENTRIC WITHIN .005 6. PERPENDICULARITY & PARALLELISM OF MACHINED SURFACES .002 PER INCH. MAX .012 INCHES FOR SINGLE SURFACE.			ENGINEER R. FUHRMANN	8/8/2005
			CHECKED	
			PROJECT NO. 900200	
			PROJECT AUV CTD	
			WEIGHT	
			SCALE	NONE
			CAD FILE:	TORNADO\ARCHIVE
			SHEET	1 OF 1

PART FILE NAME: DConMount.sldprt		
PART CONFIG NAME: Aft mount	NEXT ASSY	USED ON
	APPLICATION	

Monterey Bay Aquarium
Research Institute

7700 Sandholdt RD.
Moss Landing, CA 95039
PH: (408) 775-1700



DCON MOUNTS, LEFT/RIGHT, AUV NOSE

SIZE B DWG. NO. 100XXXDWG REV.