


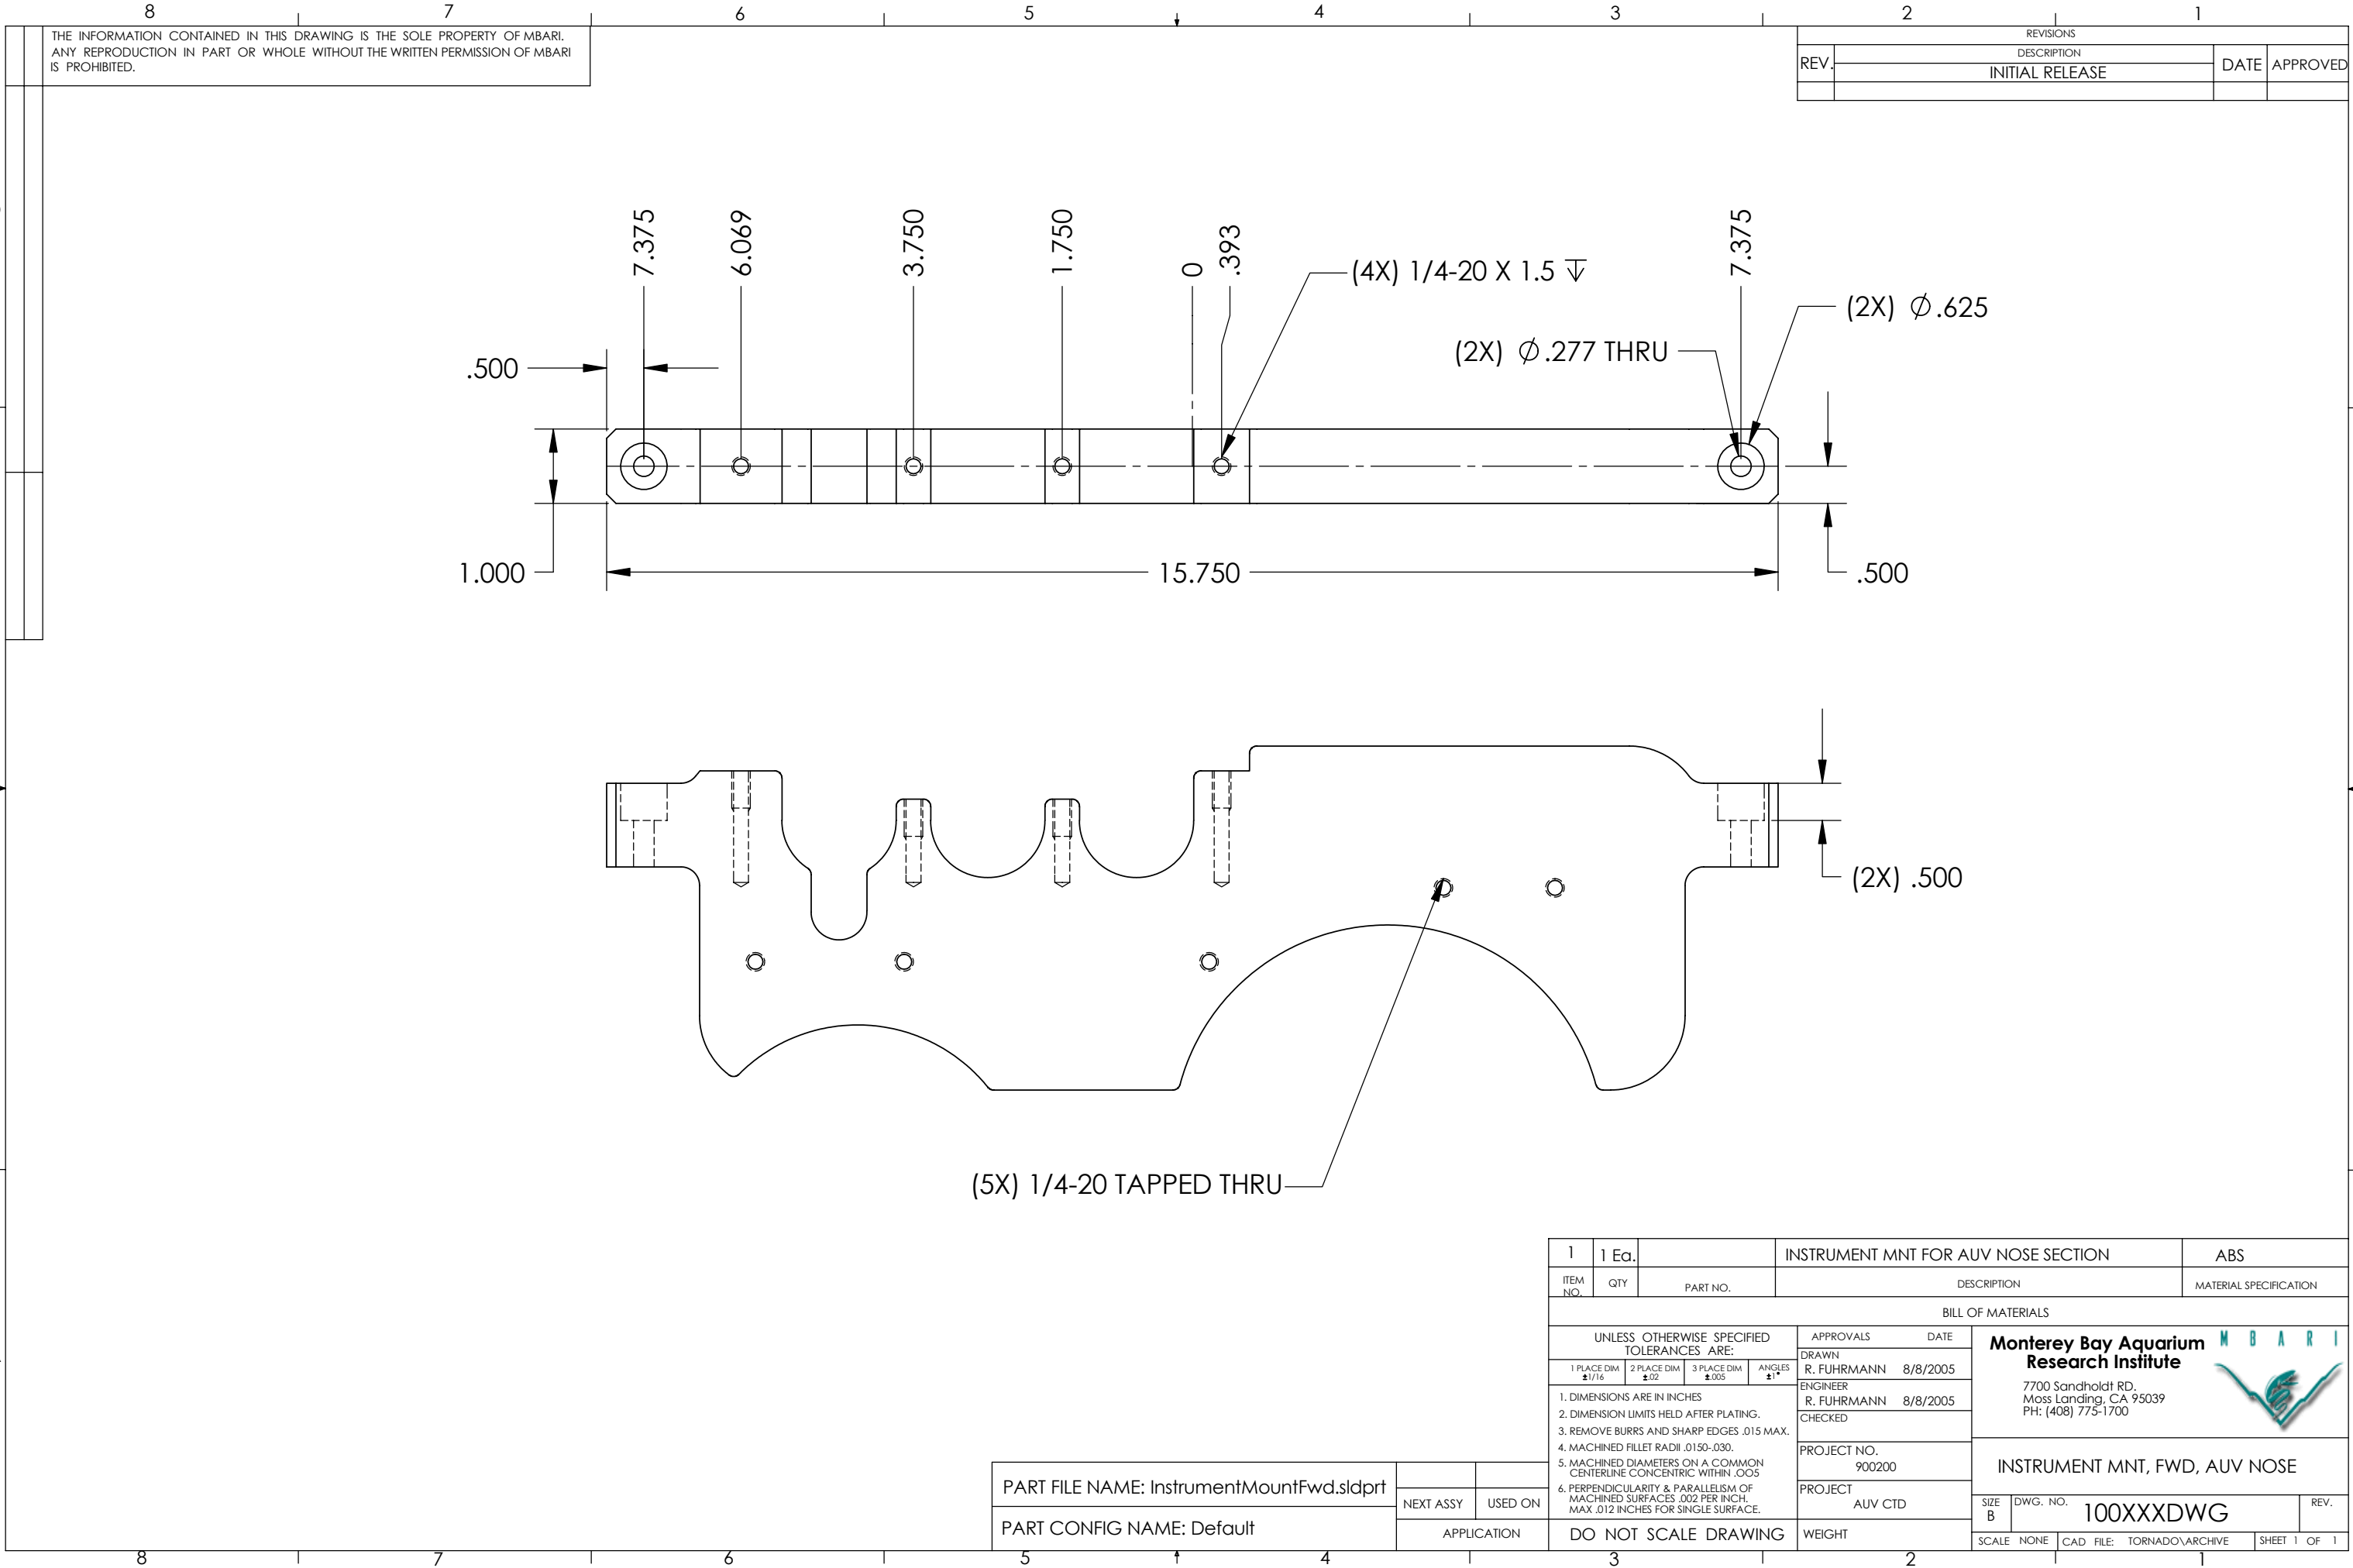

THE INFORMATION CONTAINED IN THIS DRAWING IS THE SOLE PROPERTY OF MBARI. ANY REPRODUCTION IN PART OR WHOLE WITHOUT THE WRITTEN PERMISSION OF MBARI IS PROHIBITED.

REVISIONS			
REV.	DESCRIPTION	DATE	APPROVED
	INITIAL RELEASE		

1	1 Ea.		INSTRUMENT MNT FOR AUV NOSE SECTION	ABS
ITEM NO.	QTY	PART NO.	DESCRIPTION	MATERIAL SPECIFICATION
BILL OF MATERIALS				
UNLESS OTHERWISE SPECIFIED TOLERANCES ARE:			APPROVALS	DATE
1 PLACE DIM ±1/16	2 PLACE DIM ±.02	3 PLACE DIM ±.005	DRAWN R. FUHRMANN	8/8/2005
1. DIMENSIONS ARE IN INCHES			ENGINEER R. FUHRMANN	8/8/2005
2. DIMENSION LIMITS HELD AFTER PLATING.			CHECKED	
3. REMOVE BURRS AND SHARP EDGES .015 MAX.			PROJECT NO. 900200	
4. MACHINED FILLET RADII .0150-.030.			PROJECT AUV CTD	
5. MACHINED DIAMETERS ON A COMMON CENTERLINE CONCENTRIC WITHIN .005			WEIGHT	
6. PERPENDICULARITY & PARALLELISM OF MACHINED SURFACES .002 PER INCH. MAX .012 INCHES FOR SINGLE SURFACE.			SCALE NONE	CAD FILE: TORNADO\ARCHIVE

PART FILE NAME: InstrumentMountFwd.sldprt	NEXT ASSY	USED ON
PART CONFIG NAME: Default	APPLICATION	

Monterey Bay Aquarium Research Institute
7700 Sandholdt RD.
Moss Landing, CA 95039
PH: (408) 775-1700



INSTRUMENT MNT, FWD, AUV NOSE			
SIZE B	DWG. NO. 100XXXDWG	REV.	
SCALE NONE	CAD FILE: TORNADO\ARCHIVE	SHEET 1 OF 1	