


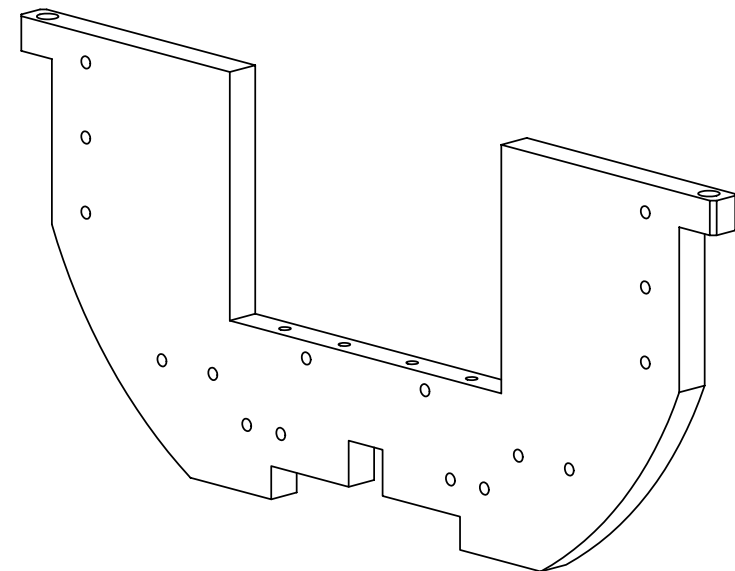

1	1		Bulkhead Fwd	UHMW P.E.					
ITEM NO.	QTY.	Part Number	DESCRIPTION	MATERIAL					
BILL OF MATERIALS									
Shop / Q.C.		UNLESS OTHERWISE SPECIFIED TOLERANCES ARE:		APPROVALS DATE					
Inspector		1 PLACE DIM ±.1/16	2 PLACE DIM ±.02	3 PLACE DIM ±.005	ANGLES ±1°	Monterey Bay Aquarium Research Institute MBARI 7700 Sandholdt RD. Moss Landing, CA 95039 PH: (831) 775-1700 			
Shop Foreman		1. DIMENSIONS ARE IN INCHES 2. DIMENSION LIMITS HELD AFTER PLATING. 3. REMOVE BURRS AND SHARP EDGES .015 MAX. 4. MACHINED FILLET RADI .0150-.030. 5. MACHINED DIAMETERS ON A COMMON CENTERLINE CONCENTRIC WITHIN .005 6. PERPENDICULARITY & PARALLELISM OF MACHINED SURFACES .002 PER INCH. MAX .012 INCHES FOR SINGLE SURFACE.							
Engineer									
NEXT ASSY Description	NEXT ASSY Number								
		PROJECT NO.		900593		AUV DOCKING VEHICLE BulkheadFwd-Rev.A			
		PROJECT		AUV DOCKING					
Application		DO NOT SCALE DRAWING		WEIGHT 2.618lb.		SIZE B	DWG. NO.	1002979.DWG	REV. A
						SCALE 1:4	CAD FILE: MECH ENG ON TORNADO		SHEET 1 OF 1