

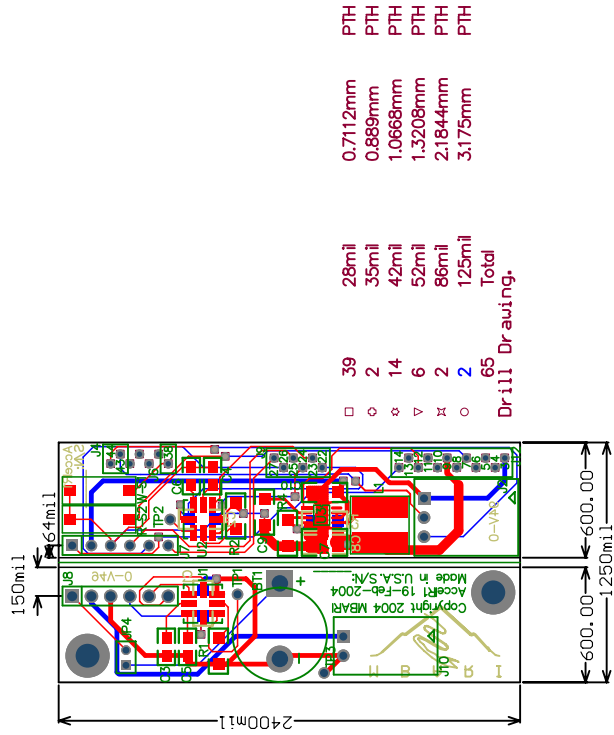


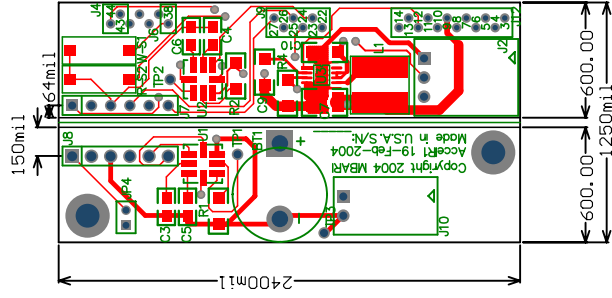

M B A R I  2004 Copyright Monterey Bay Aquarium Research Institute	ENGINEER: Mark Sibenac 1 831 775 2028	TITLE: MOOS Accelerometers Tri-Axis Accelerometer Logger	
	PCB DESIGNER: Mark Sibenac 1 831 775 2028		
M.B.A.R.I. 7700 Sandholdt Rd. Moss Landing, CA 95039 Fax: 1 831 775 1646	DATE: 19-Feb-2004	PART NO: AccelIR1	REV: 1
	FILE NAME: Accel-pcb.PcbDoc	DWG NO: 1002315	GERBER: .GMI6

 

M B A R I  Copyright 2004 Monterey Bay Aquarium Research Institute	ENGINEER: Mark Sibenac 1 831 775 2028	MOOS Accelerometers Tri-Axis Accelerometer Logger	TITLE:
	PCB DESIGNER: Mark Sibenac 1 831 775 2028		PART NO: AccelR1
DATE: 19-Feb-2004		DWG NO: 1002315	GERBER: .GTD
FILE NAME: Accel-pcb.PcbDoc			

[illegible]