

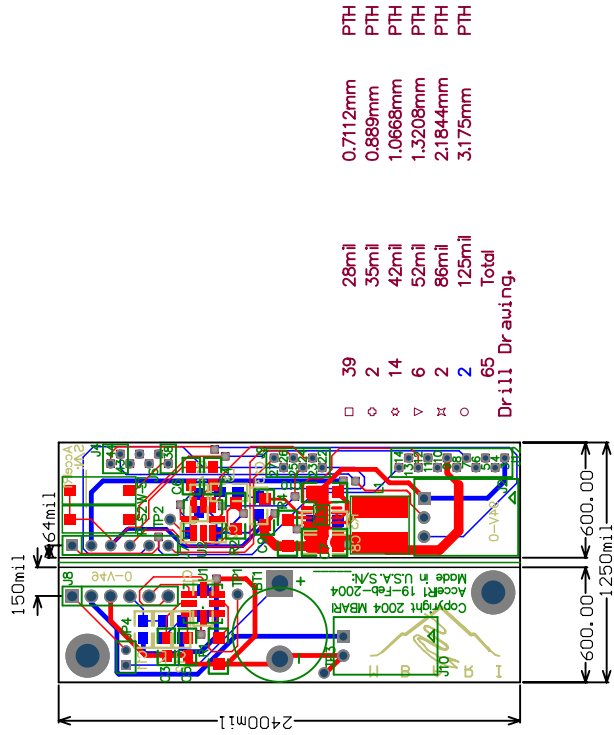
 


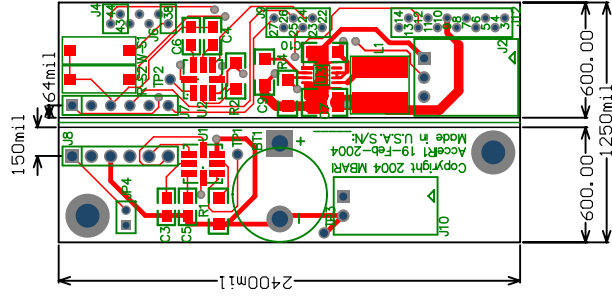

M B A R I  Copyright 2004 Monterey Bay Aquarium Research Institute	ENGINEER: Mark Sibenac 1 831 775 2028	TITLE: MOOS Accelerometers Tri-Axis Accelerometer Logger	
	PCB DESIGNER: Mark Sibenac 1 831 775 2028		
M. B. A. R. I. 7700 Sandholdt Rd. Moss Landing, CA 95039 Fax: 1 831 775 1646	DATE: 20-Feb-2004	PART NO.: AccelR1	REV: 1
	FILE NAME: Accel-pcb.PcbDoc	DWG NO: 1002315	GERBER: .GM16

 

M B A R I  Copyright 2004 Monterey Bay Aquarium Research Institute	ENGINEER: Mark Sibenac 1 831 775 2028	TITLE: MOOS Accelerometers Tri-Axis Accelerometer Logger	PART NO: AccelR1	REV: 1
	PCB DESIGNER: Mark Sibenac 1 831 775 2028			
DATE: 20-Feb-2004				
FILE NAME: Accel-pcb.PcbDoc				
M. B. A. R. I. 7700 Sandholdt Rd. Moss Landing, CA 95039 Fax: 1 831 775 1646				

[illegible]