


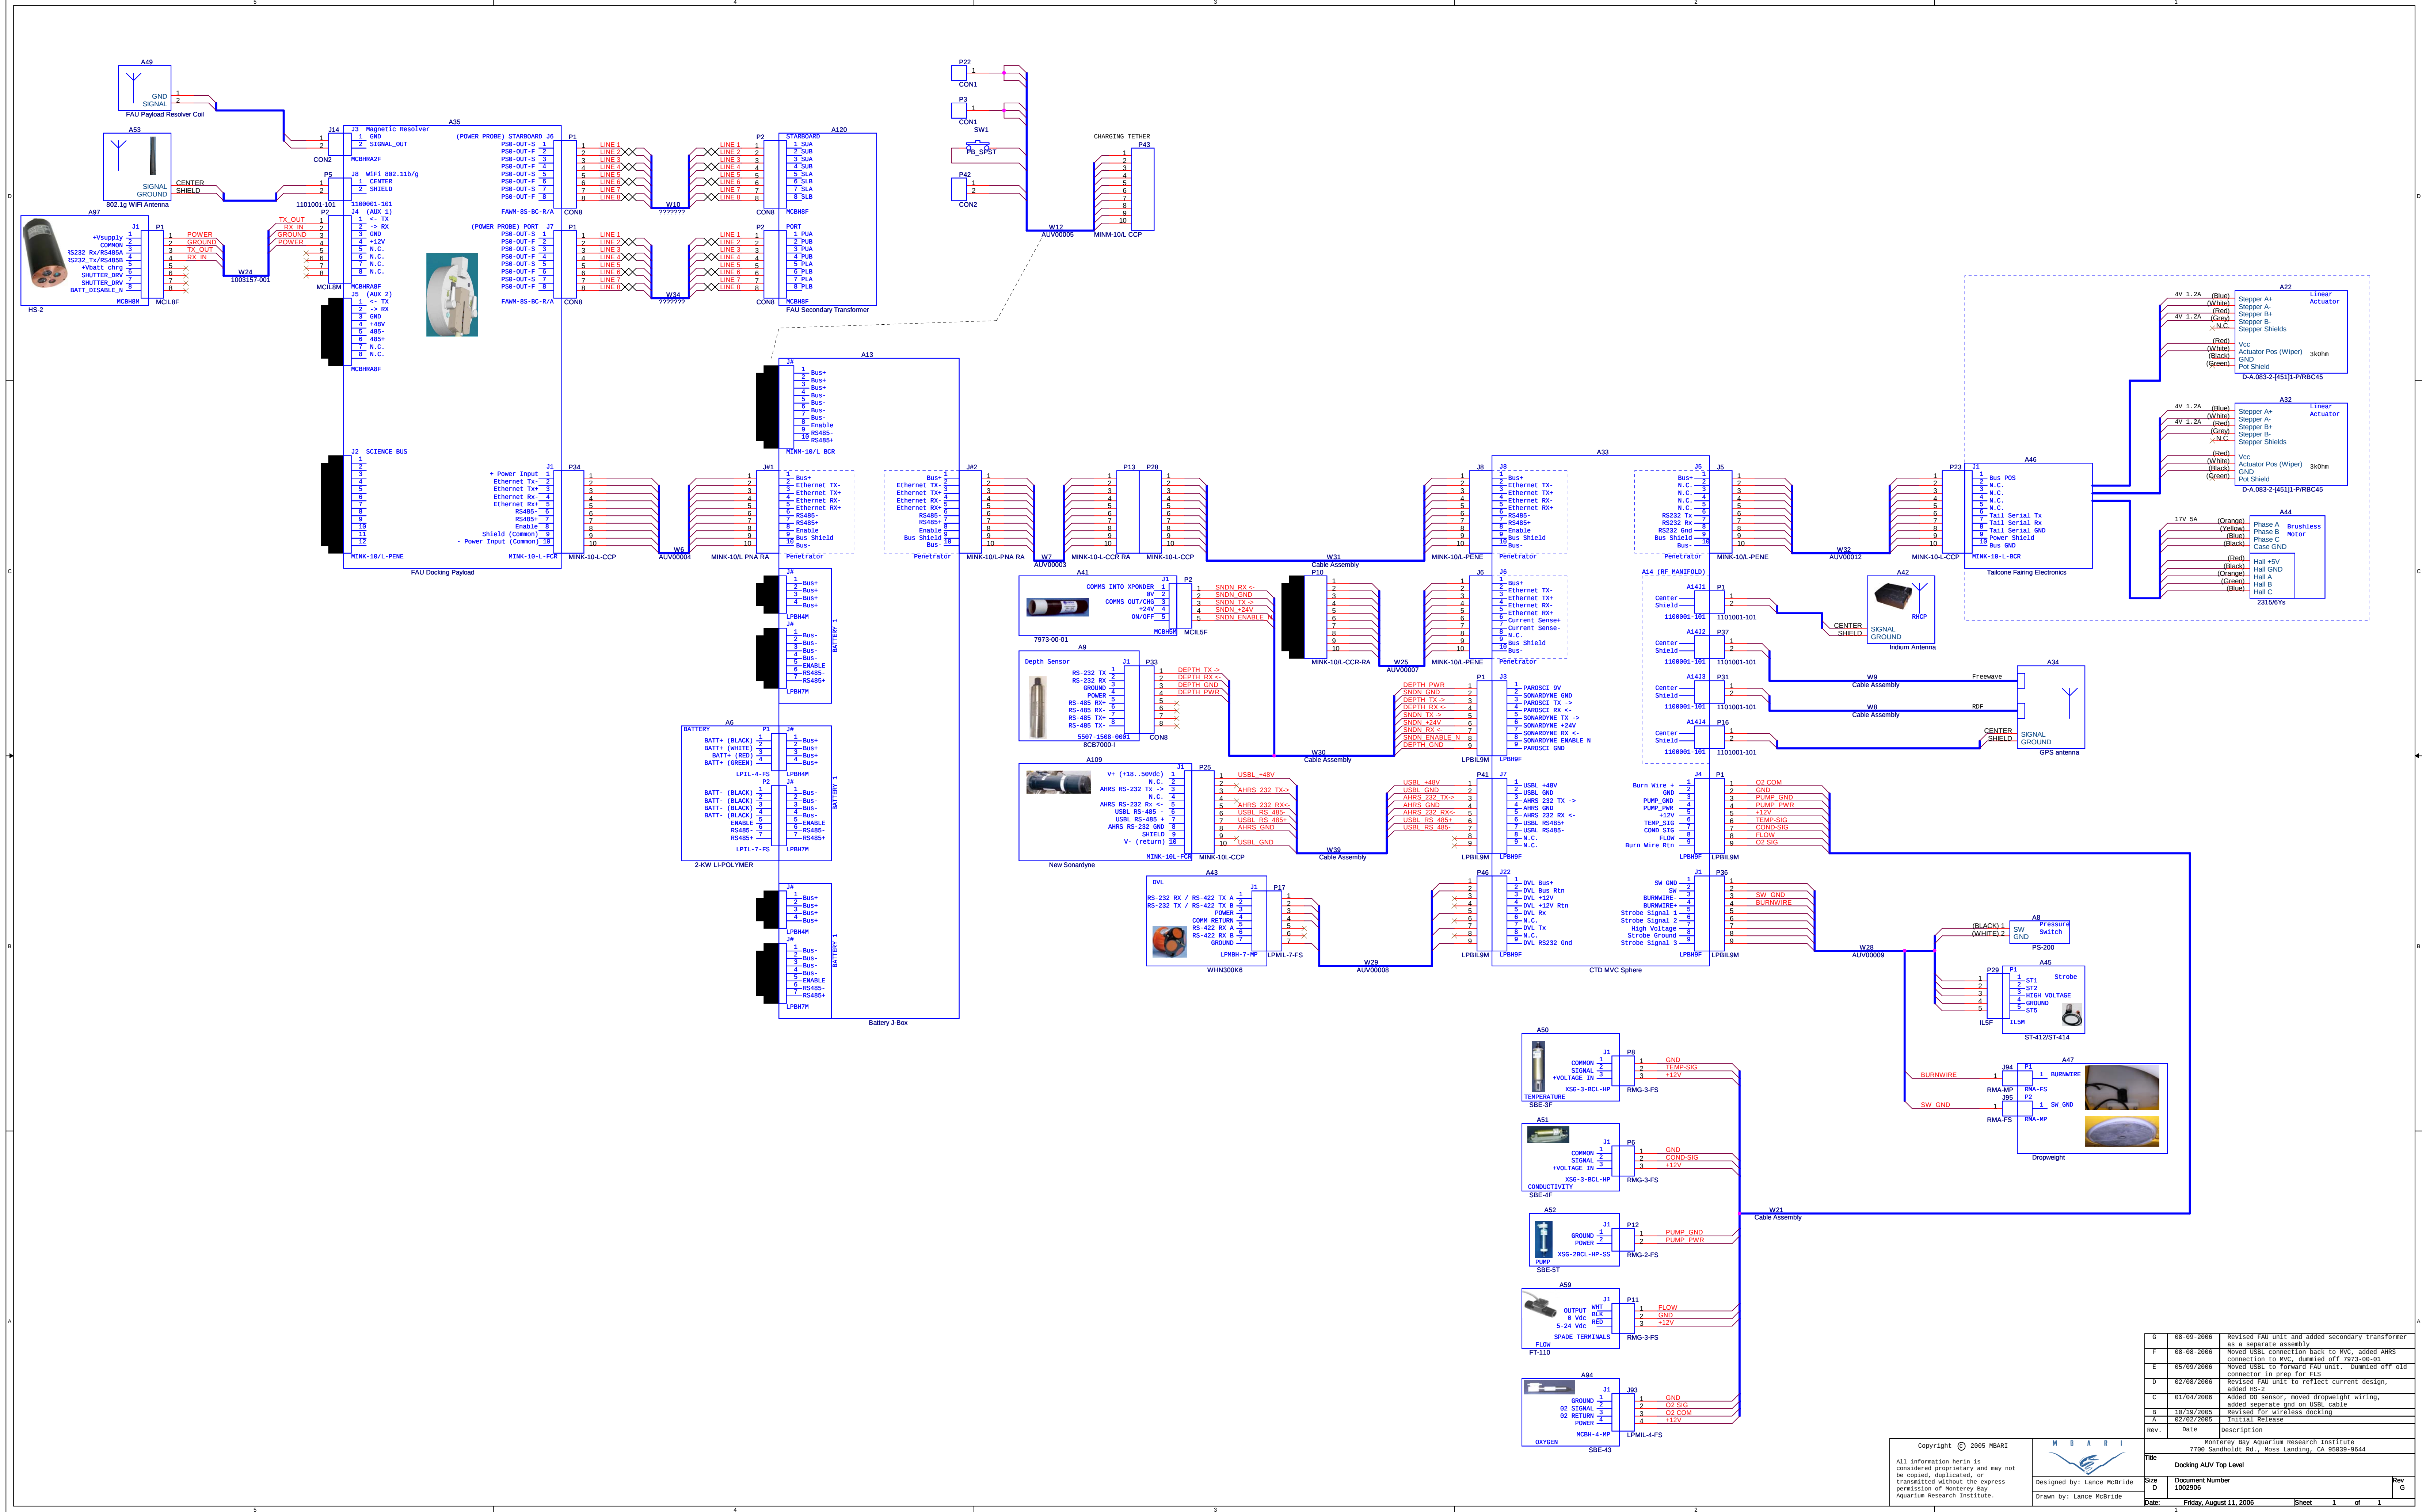

Copyright © 2005 MBARI		M B A R I	
All information herein is considered proprietary and may not be copied, duplicated, or transmitted without the express permission of Monterey Bay Aquarium Research Institute.		Designed by: Lance McBride Drawn by: Lance McBride	
Title Docking AUV Top Level		Rev G	
Soc D		Document Number 1002906	
Date Friday, August 11, 2006		Sheet 1 of 1	