


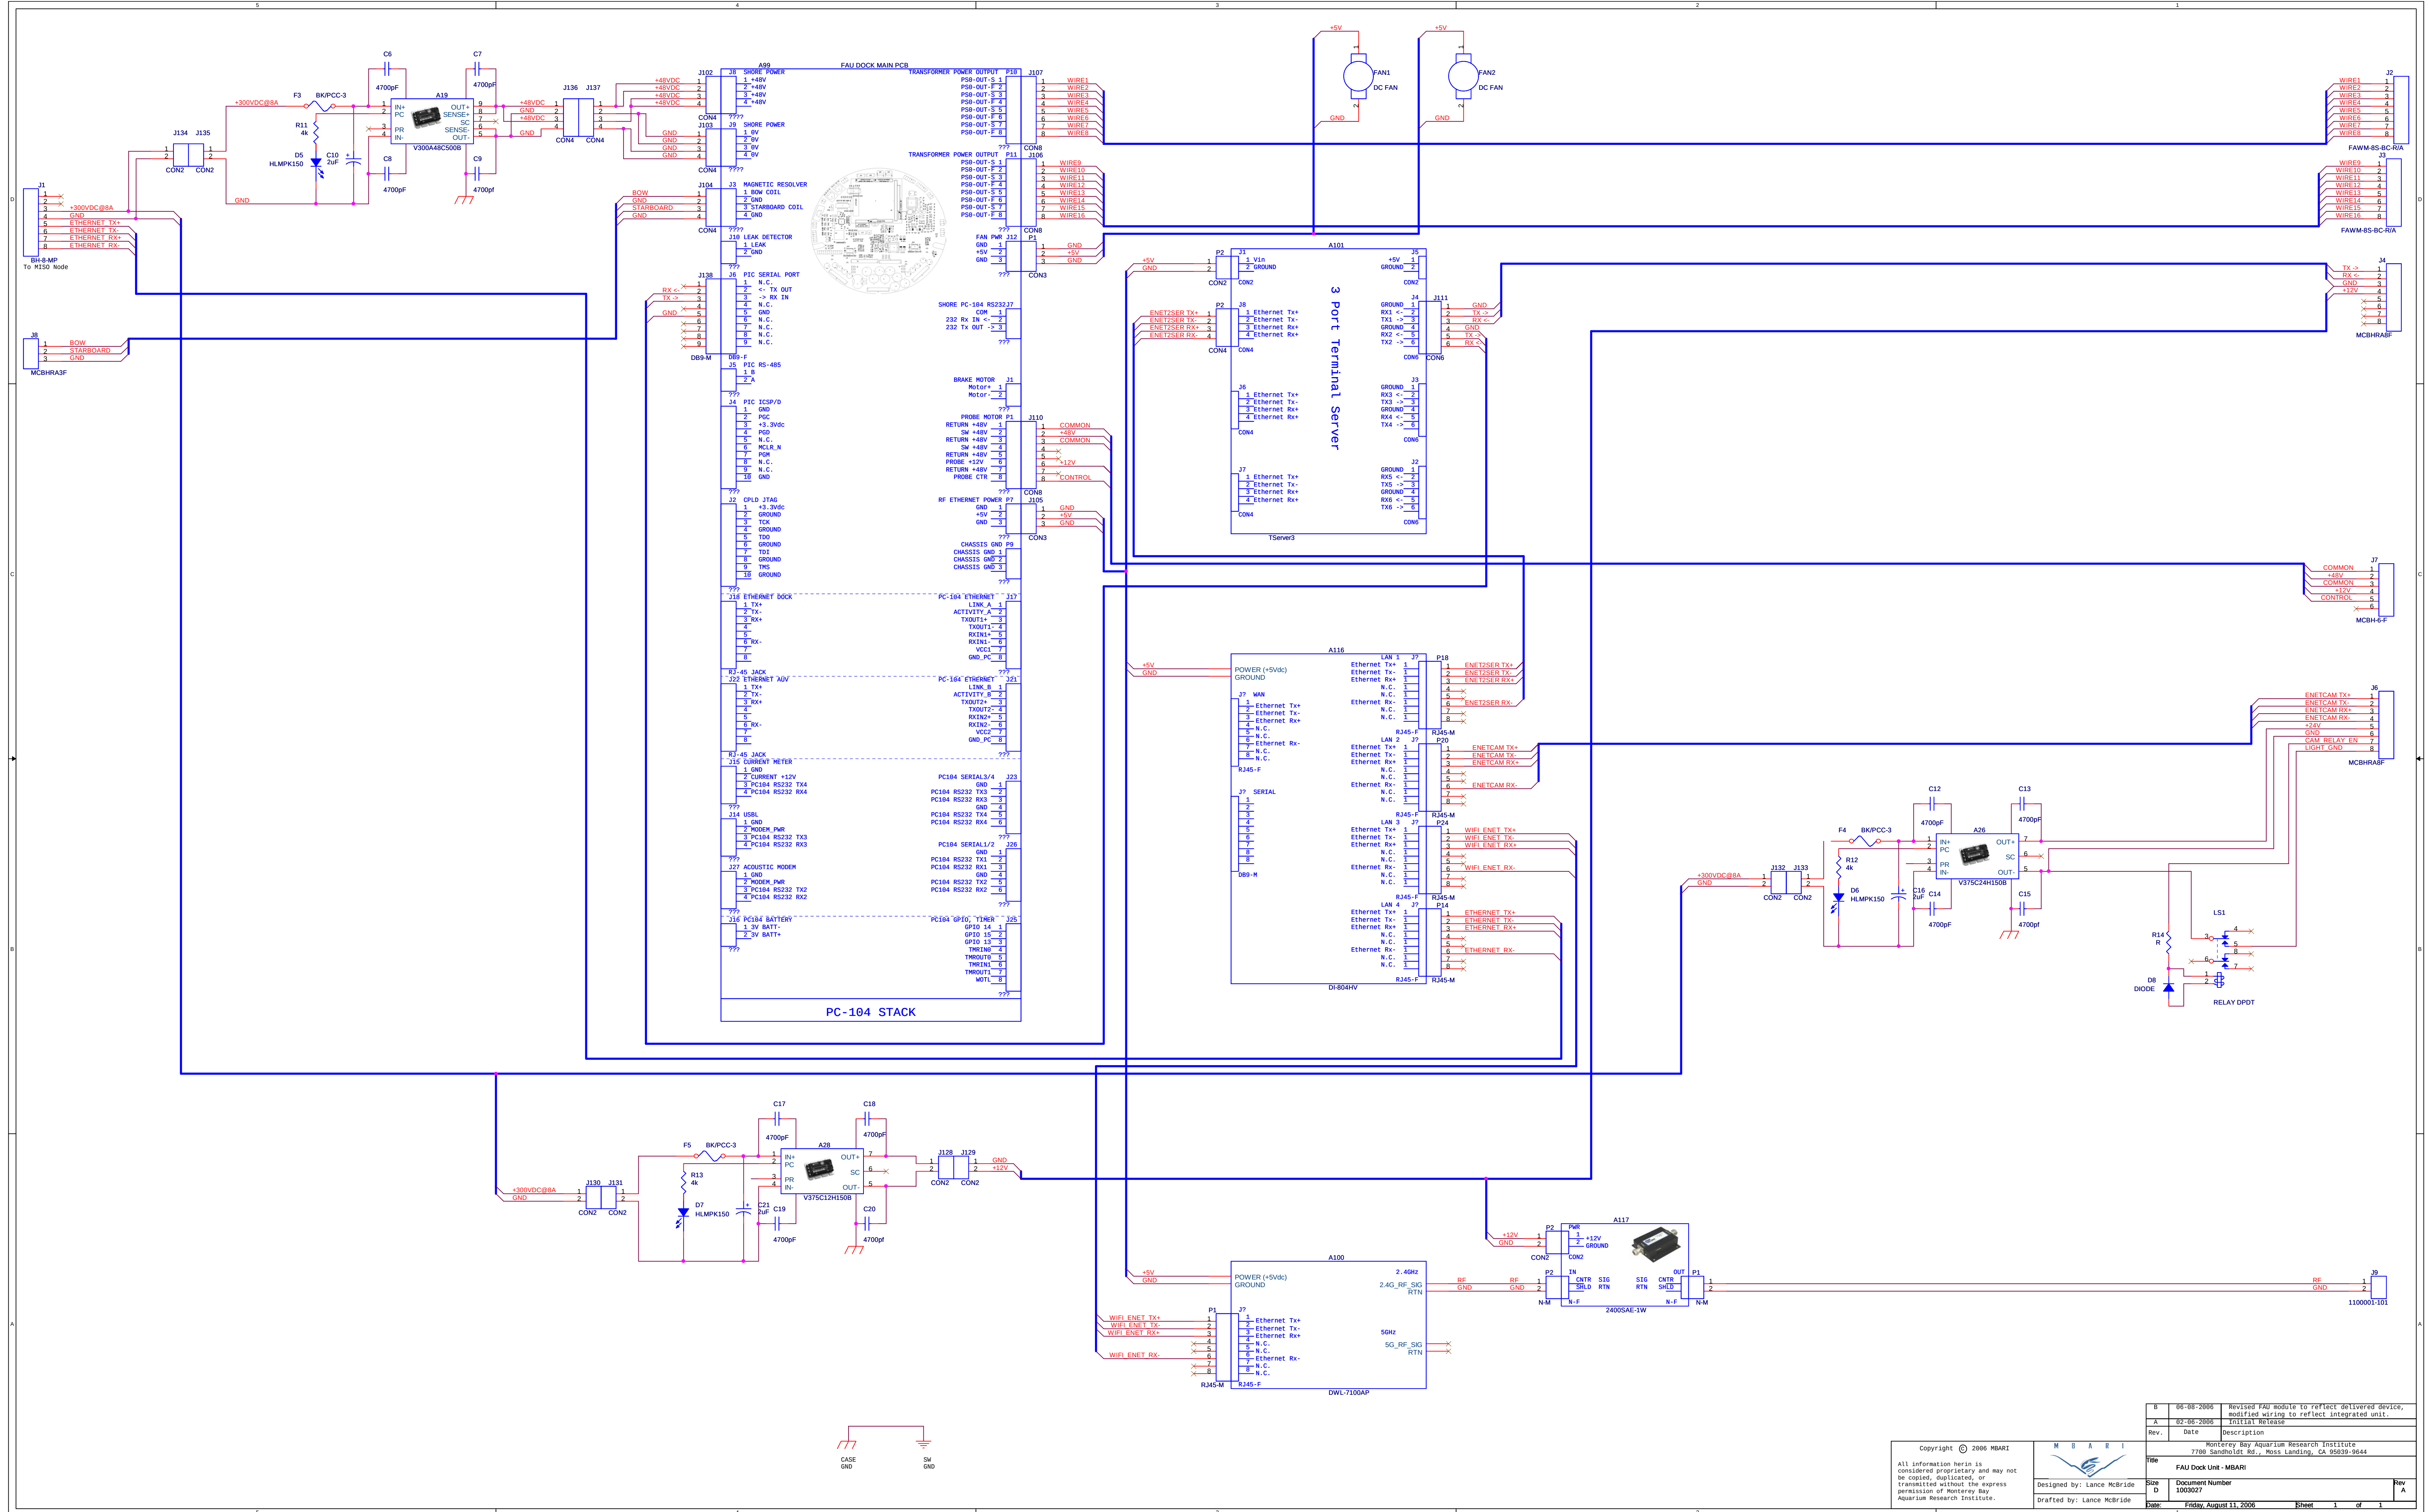

B	06-08-2006	Revised FAU module to reflect delivered device, modified wiring to reflect integrated unit.
A	02-06-2006	Initial Release
Rev.	Date	Description
		Monterey Bay Aquarium Research Institute 7700 Sandholdt Rd., Moss Landing, CA 95039-9644
Title		
FAU Dock Unit - MBARI		
Size	Document Number	Rev
D	100302	A
Date:	Friday, August 11, 2006	Sheet 1 of 1