


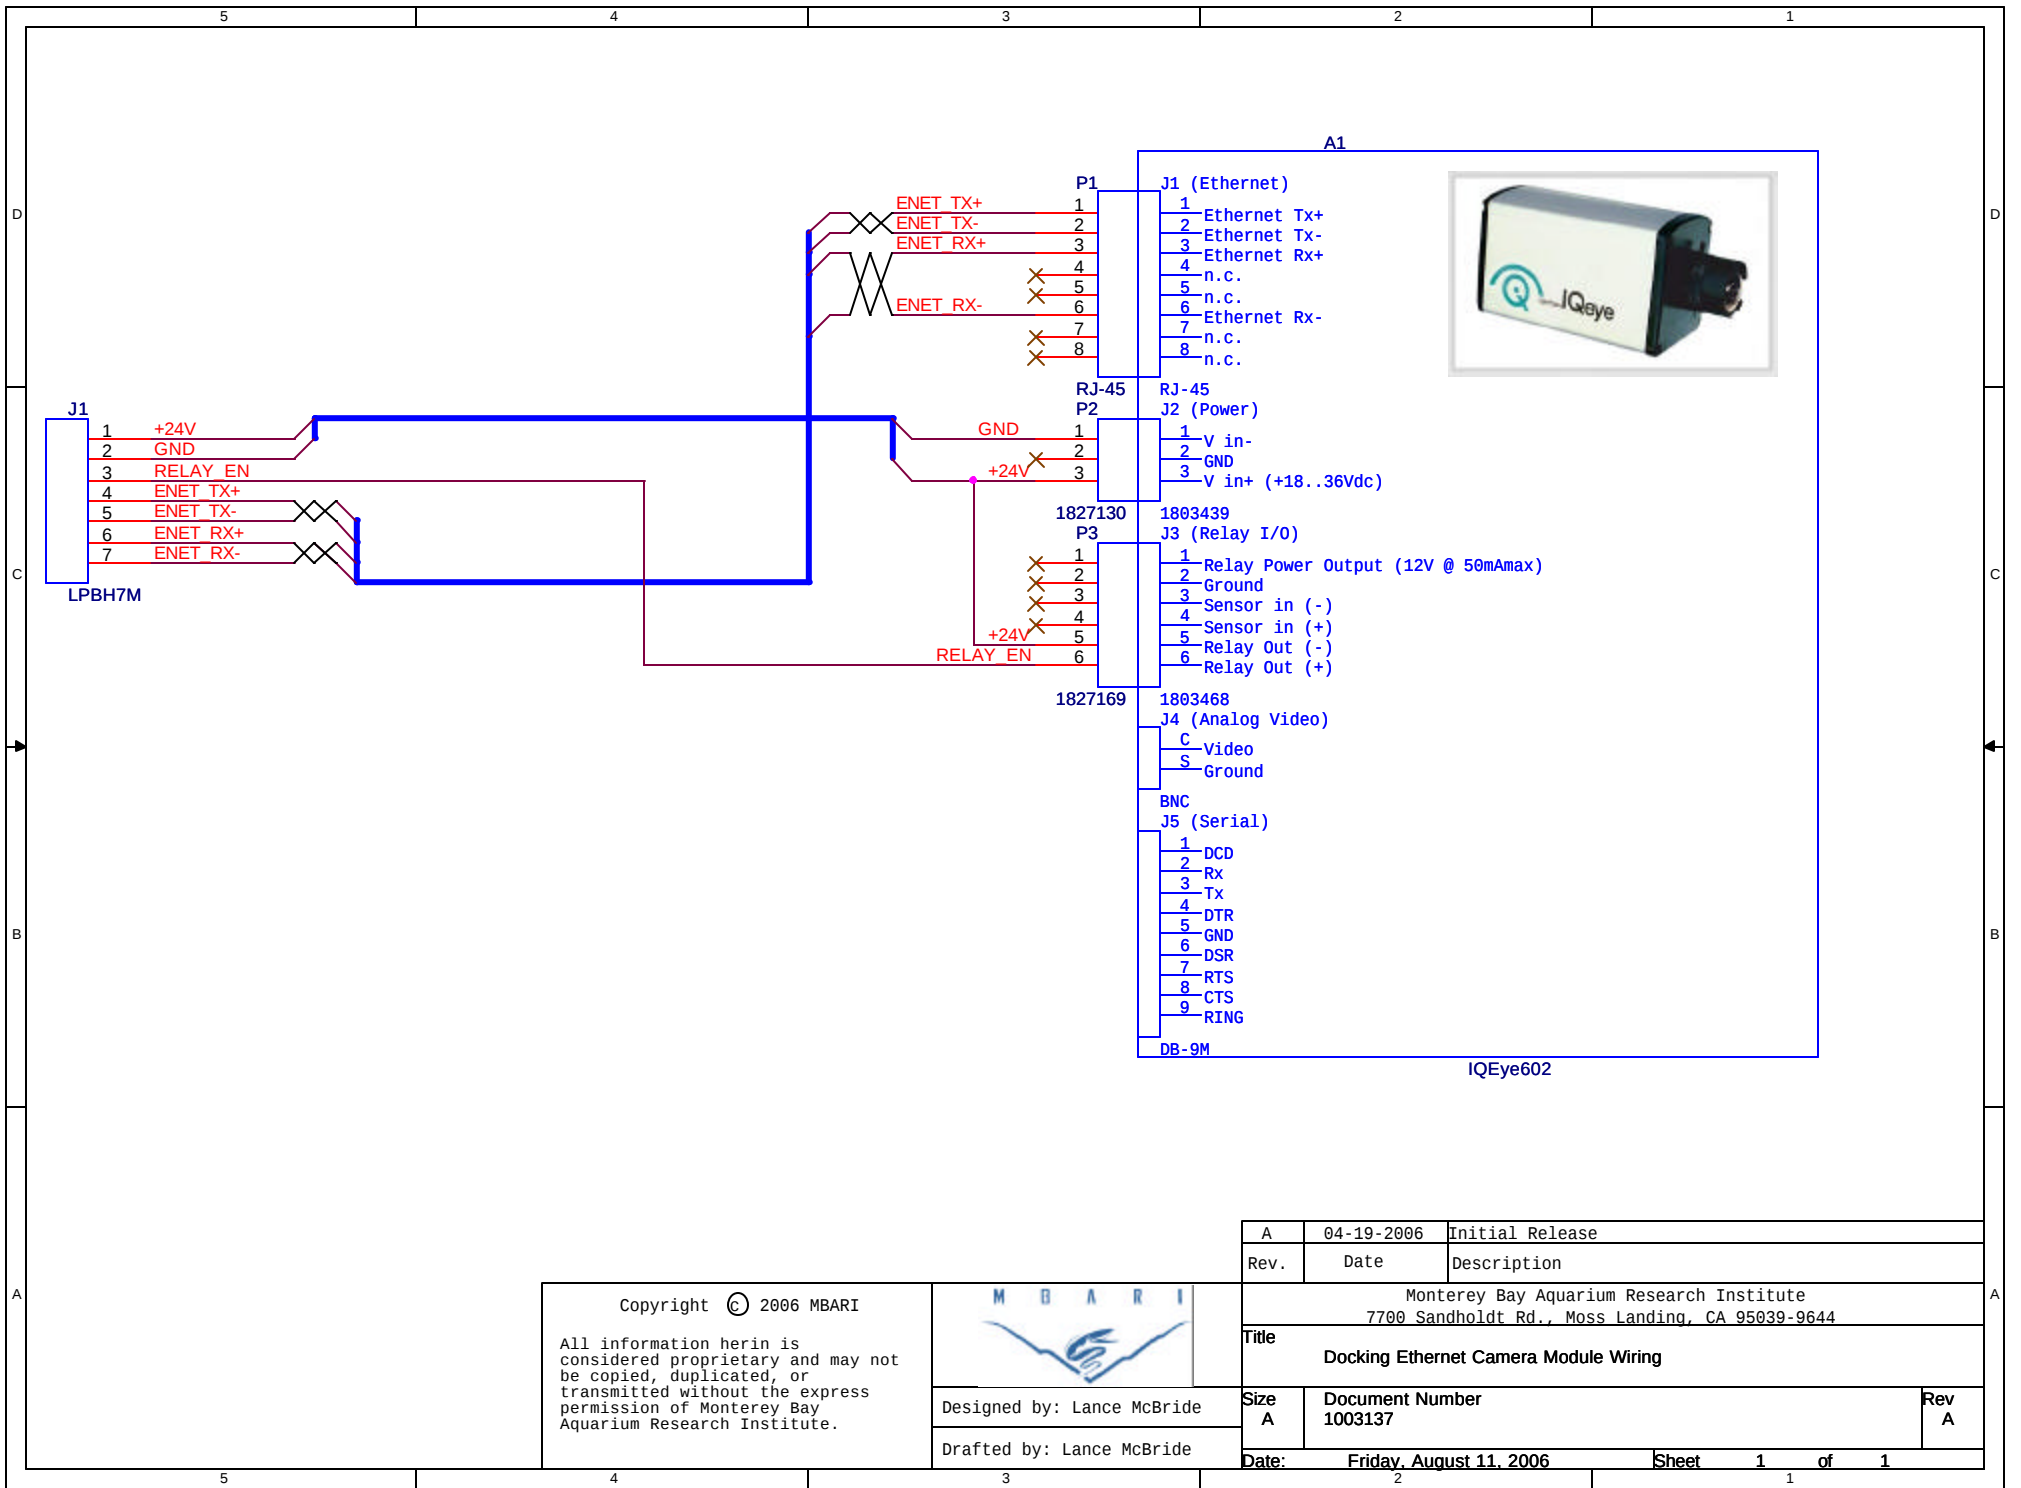

A	04-19-2006	Initial Release
Rev.	Date	Description
Monterey Bay Aquarium Research Institute 7700 Sandholdt Rd., Moss Landing, CA 95039-9644		
Title Docking Ethernet Camera Module Wiring		
Size A	Document Number 1003137	Rev A
Date: Friday, August 11, 2006		
Sheet 1 of 1		

Copyright © 2006 MBARI

All information herein is considered proprietary and may not be copied, duplicated, or transmitted without the express permission of Monterey Bay Aquarium Research Institute.



Designed by: Lance McBride

Drafted by: Lance McBride