


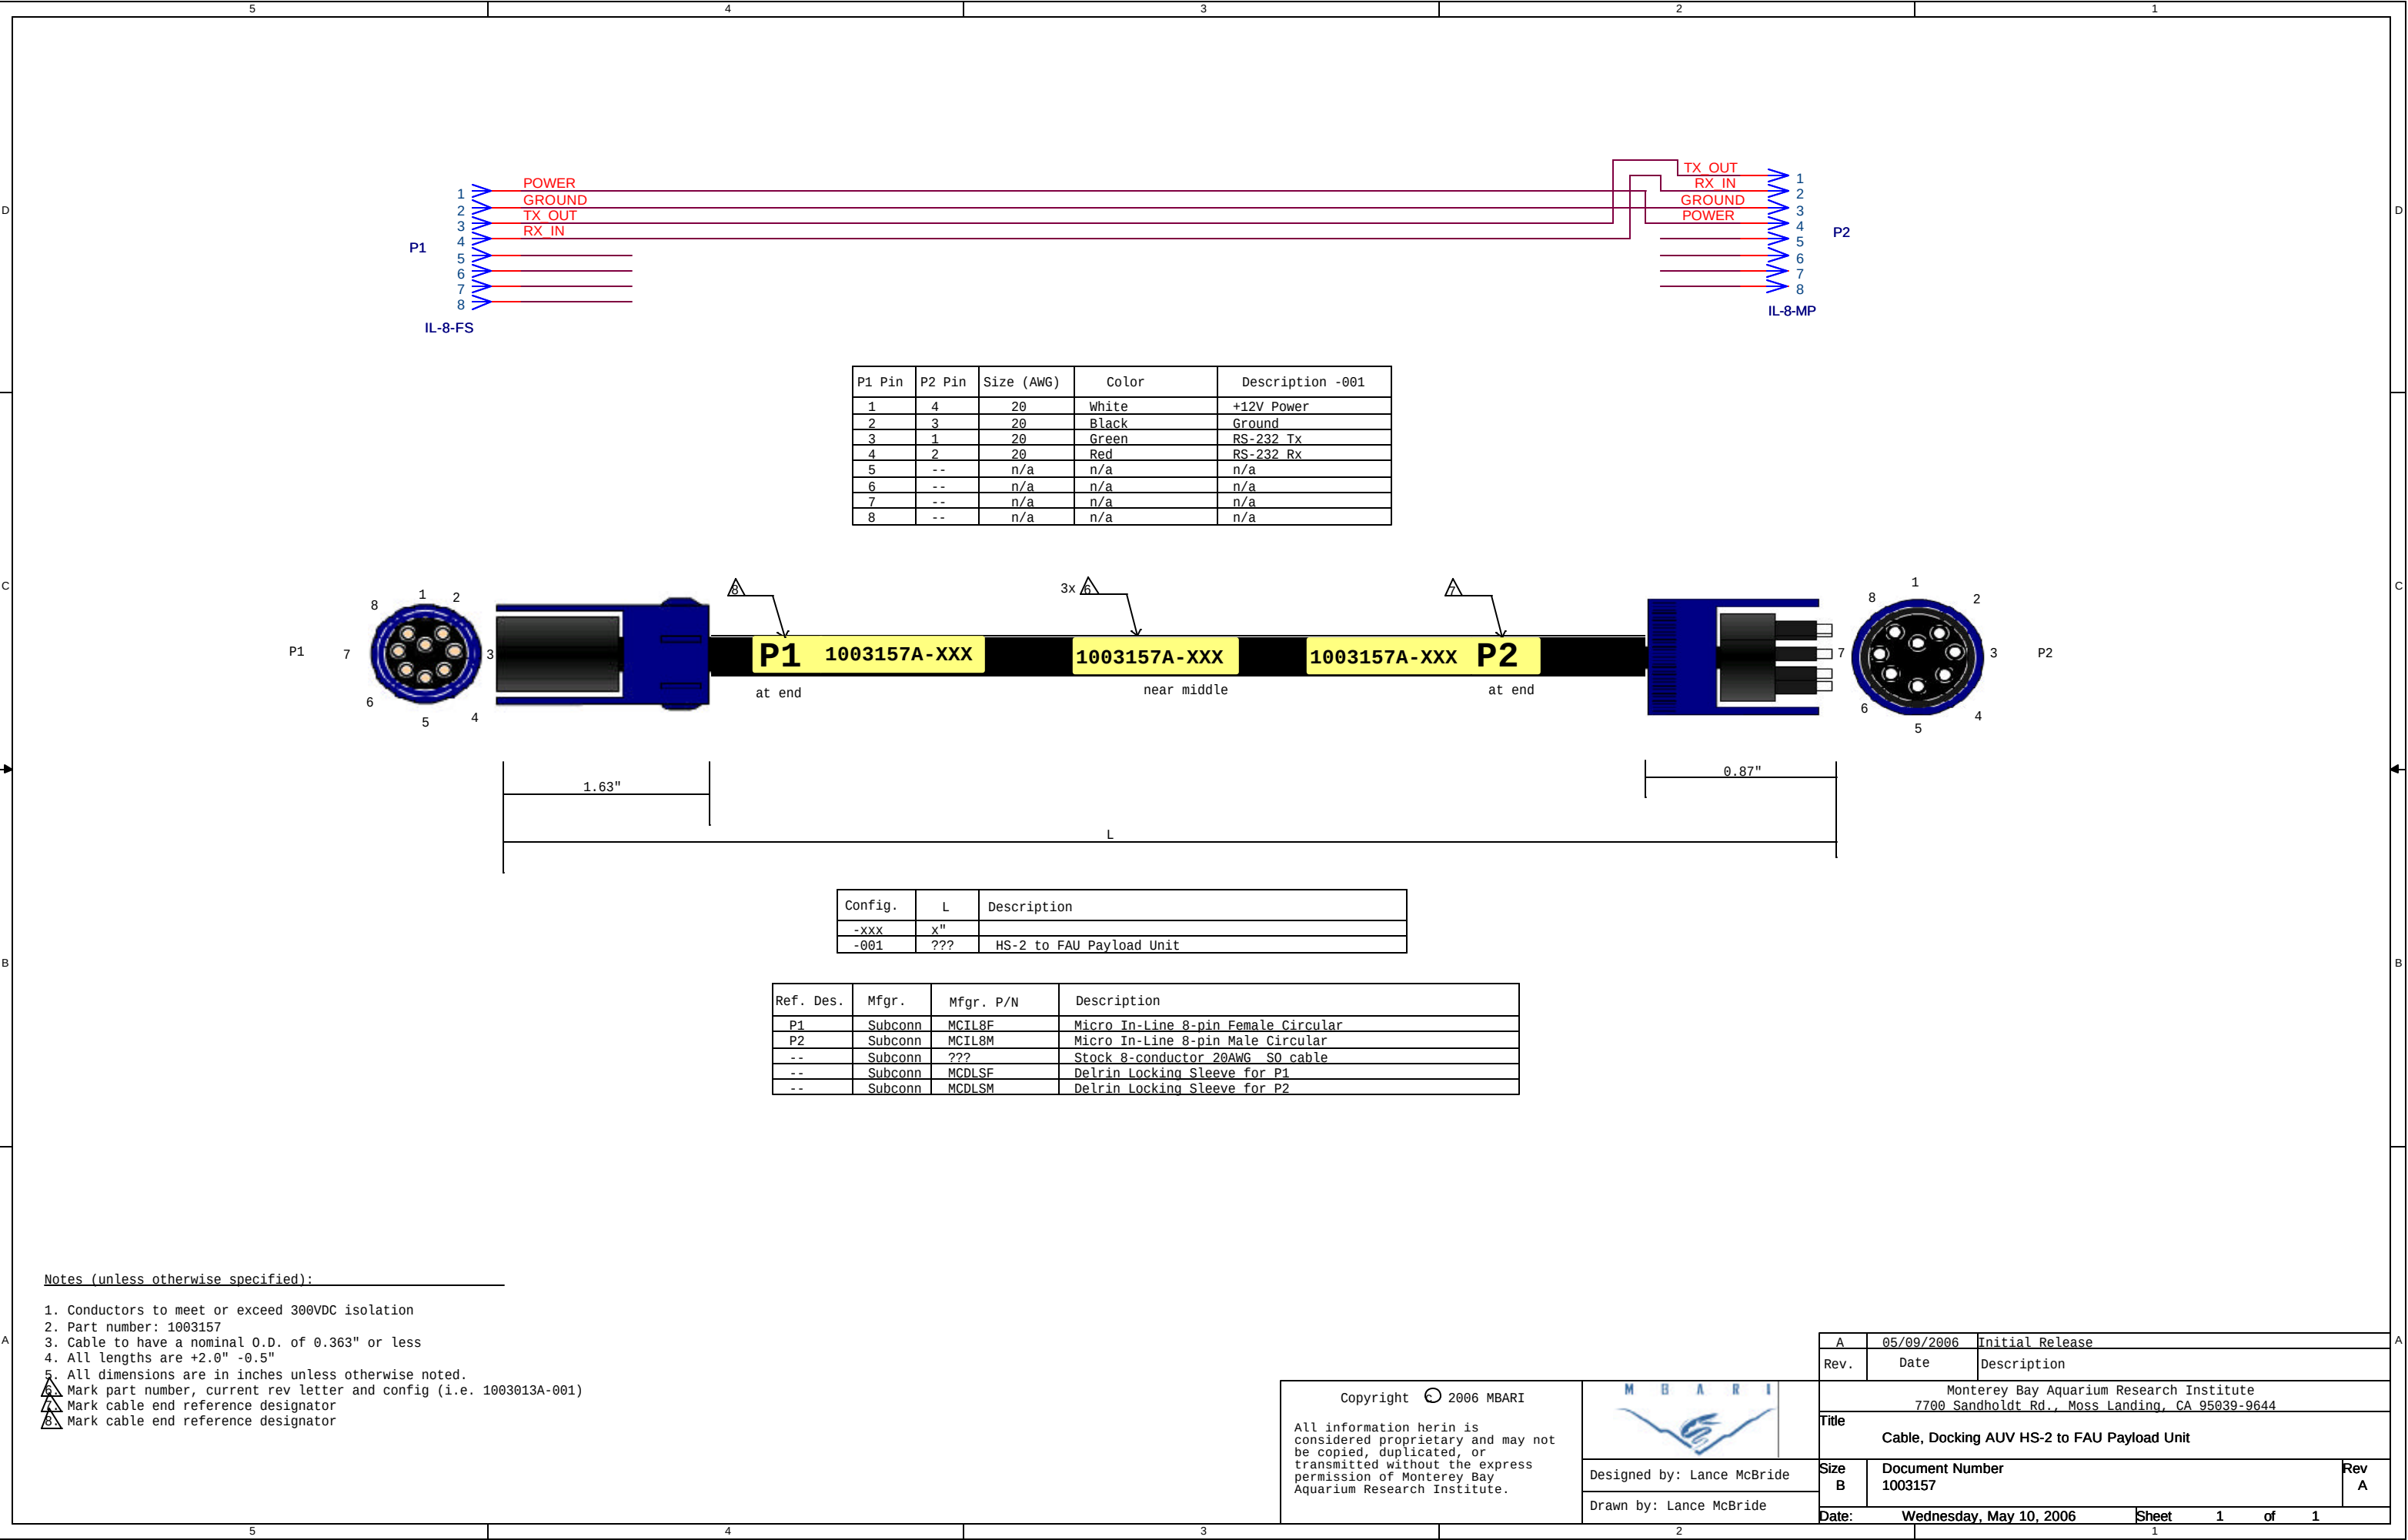

Notes (unless otherwise specified):

- 1. Conductors to meet or exceed 300VDC isolation
- 2. Part number: 1003157
- 3. Cable to have a nominal O.D. of 0.363" or less
- 4. All lengths are +2.0" -0.5"
- 5. All dimensions are in inches unless otherwise noted.
- ⚠ Mark part number, current rev letter and config (i.e. 1003013A-001)
- ⚠ Mark cable end reference designator
- ⚠ Mark cable end reference designator

Copyright © 2006 MBARI

All information herein is considered proprietary and may not be copied, duplicated, or transmitted without the express permission of Monterey Bay Aquarium Research Institute.



Designed by: Lance McBride

Drawn by: Lance McBride

A	05/09/2006	Initial Release
Rev.	Date	Description
Monterey Bay Aquarium Research Institute 7700 Sandholdt Rd., Moss Landing, CA 95039-9644		
Title Cable, Docking AUV HS-2 to FAU Payload Unit		
Size B	Document Number 1003157	Rev A
Date:	Wednesday, May 10, 2006	Sheet 1 of 1