



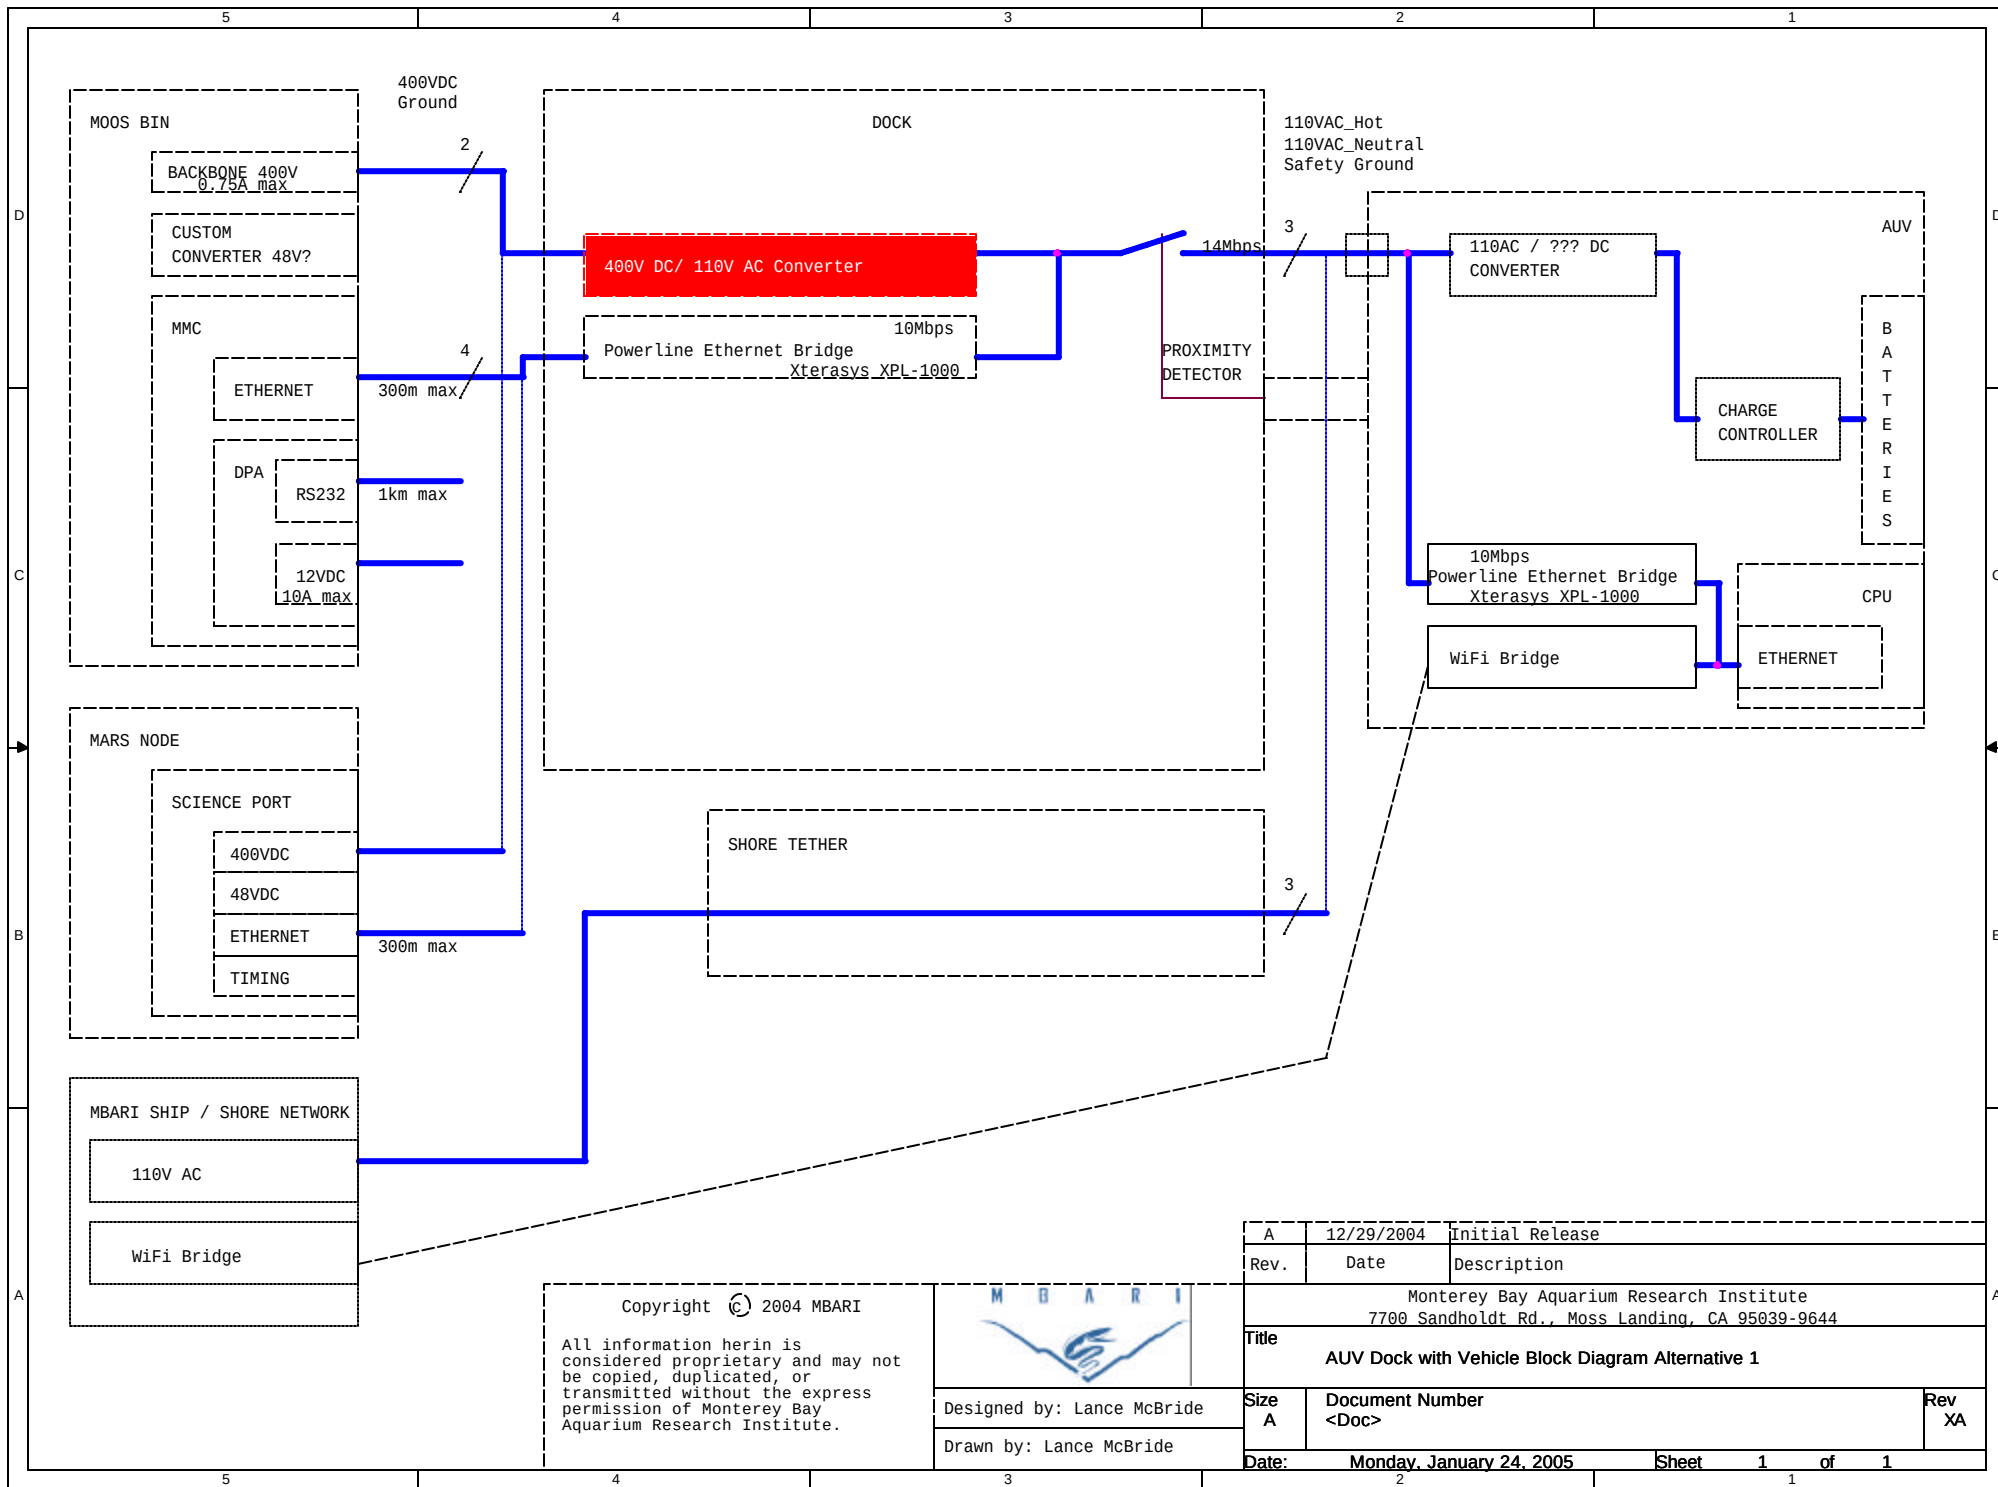

A	12/29/2004	Initial Release
Rev.	Date	Description
Monterey Bay Aquarium Research Institute 7700 Sandholdt Rd., Moss Landing, CA 95039-9644		
Title AUV Dock with Vehicle Block Diagram Alternative 1		
Size A	Document Number <Doc>	Rev XA
Date: Monday, January 24, 2005		
Sheet 1 of 1		

Copyright © 2004 MBARI

All information herein is considered proprietary and may not be copied, duplicated, or transmitted without the express permission of Monterey Bay Aquarium Research Institute.

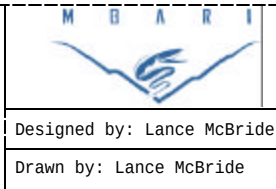

Designed by: Lance McBride

Drawn by: Lance McBride