


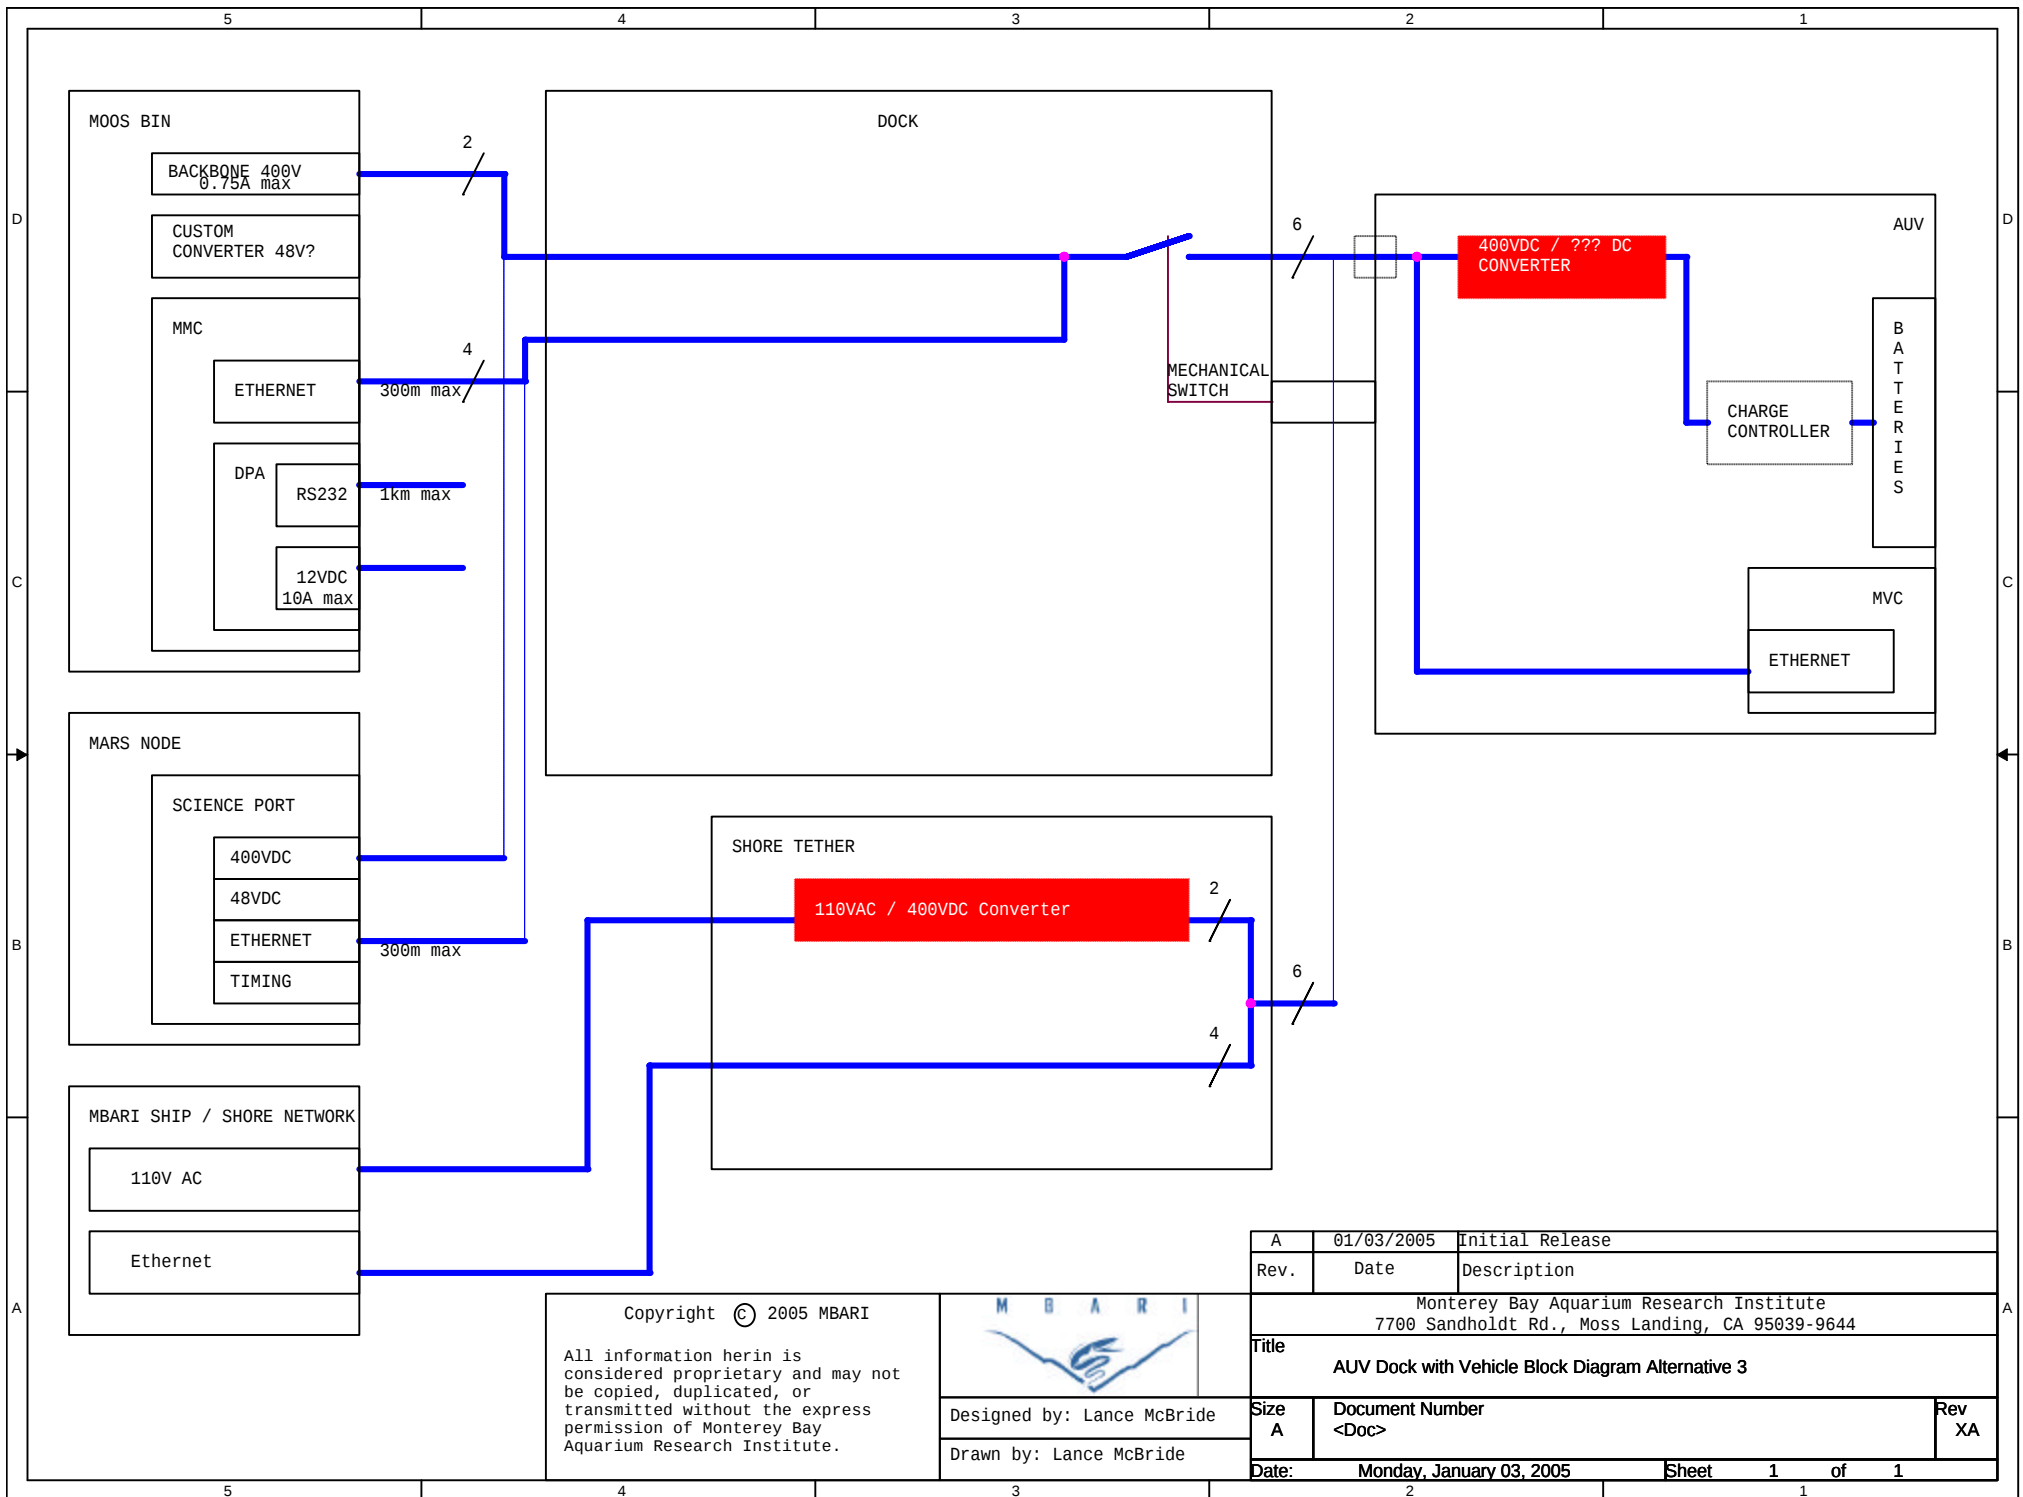

Copyright © 2005 MBARI

All information herein is considered proprietary and may not be copied, duplicated, or transmitted without the express permission of Monterey Bay Aquarium Research Institute.



Designed by: Lance McBride

Drawn by: Lance McBride

|                                                                                             |                          |                 |
|---------------------------------------------------------------------------------------------|--------------------------|-----------------|
| A                                                                                           | 01/03/2005               | Initial Release |
| Rev.                                                                                        | Date                     | Description     |
| Monterey Bay Aquarium Research Institute<br>7700 Sandholdt Rd., Moss Landing, CA 95039-9644 |                          |                 |
| Title<br>AUV Dock with Vehicle Block Diagram Alternative 3                                  |                          |                 |
| Size<br>A                                                                                   | Document Number<br><Doc> | Rev<br>XA       |
| Date:                                                                                       | Monday, January 03, 2005 | Sheet 1 of 1    |