



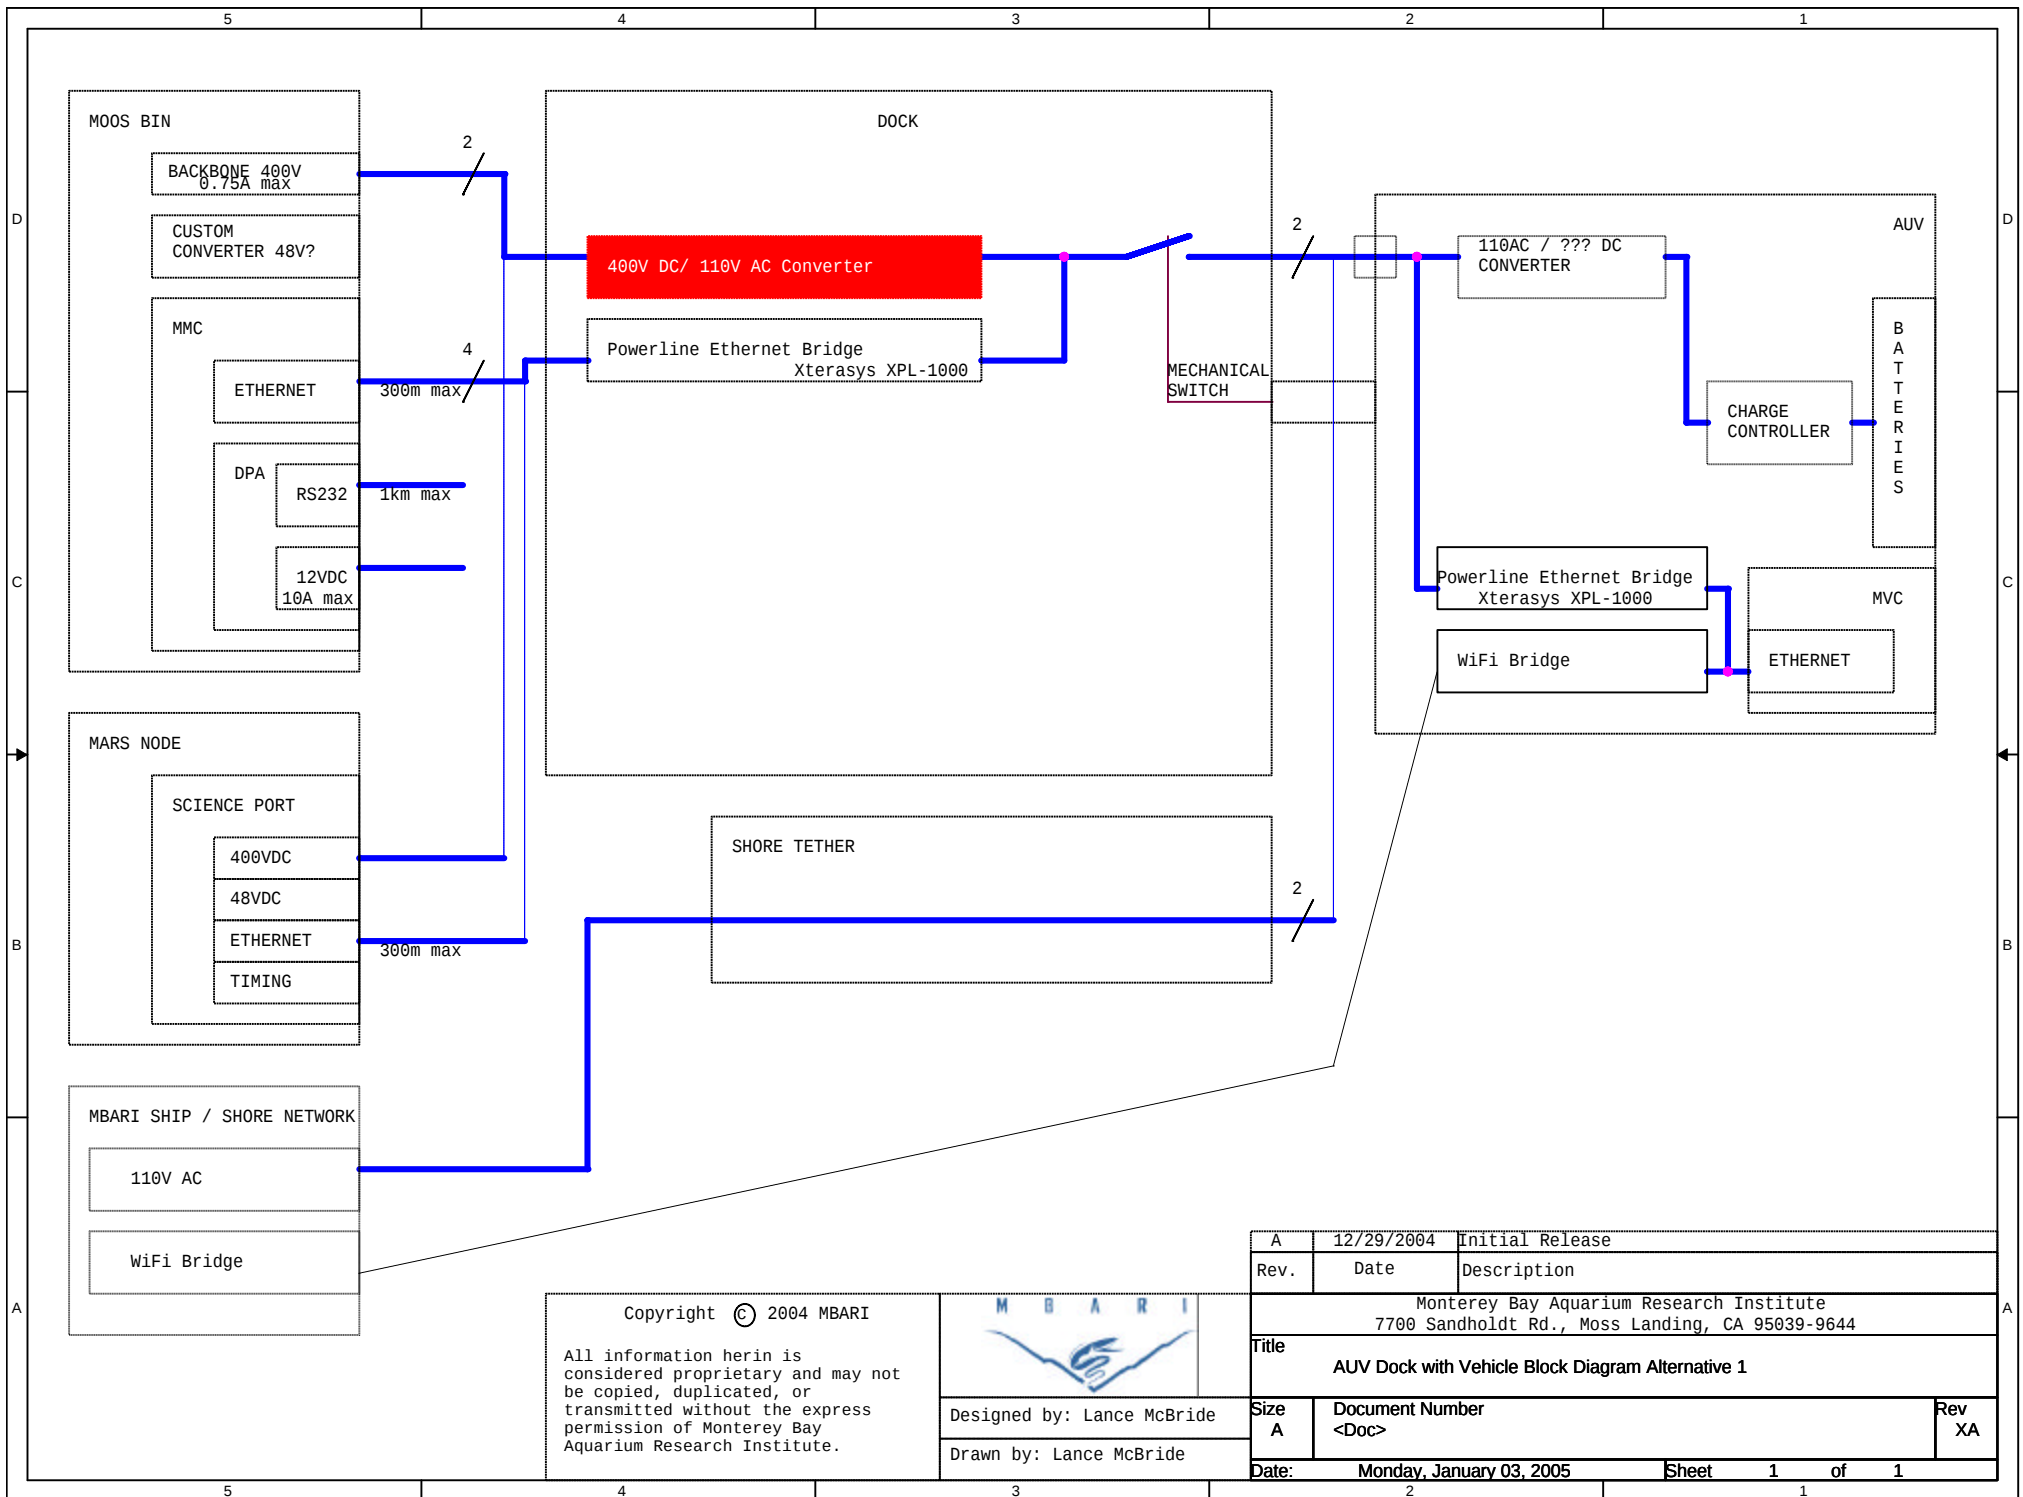

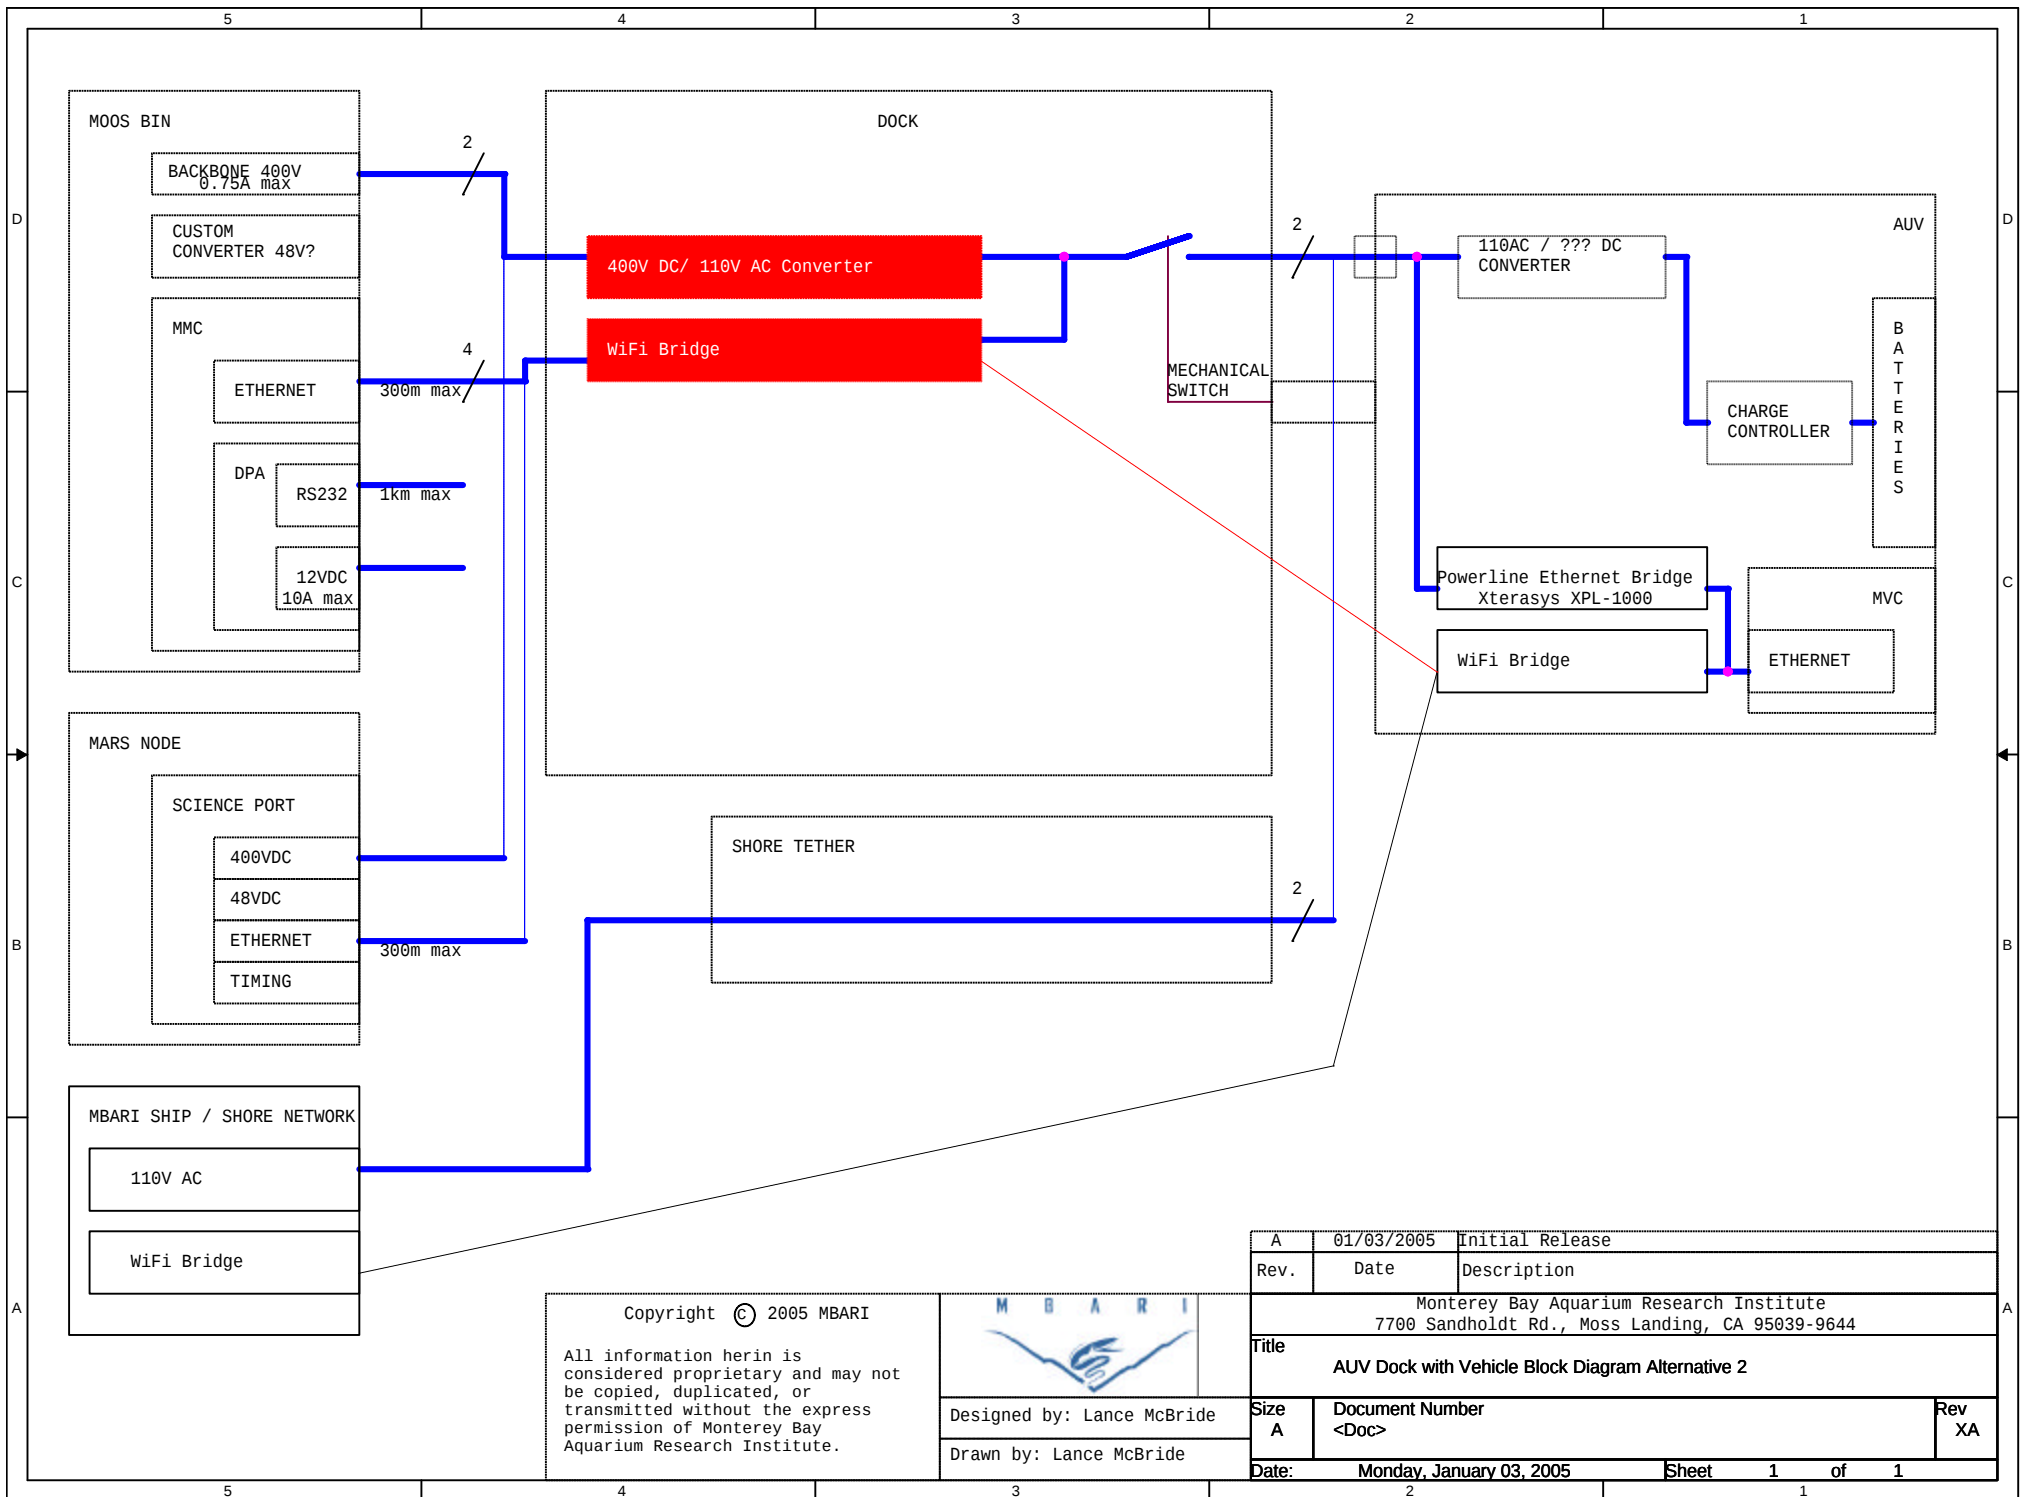

Copyright © 2005 MBARI


All information herein is considered proprietary and may not be copied, duplicated, or transmitted without the express permission of Monterey Bay Aquarium Research Institute.



Designed by: Lance McBride

Drawn by: Lance McBride

A	01/03/2005	Initial Release
Rev.	Date	Description
Monterey Bay Aquarium Research Institute 7700 Sandholdt Rd., Moss Landing, CA 95039-9644		
Title AUV Dock with Vehicle Block Diagram Alternative 2		
Size A	Document Number <Doc>	Rev XA
Date: Monday, January 03, 2005 Sheet 1 of 1		

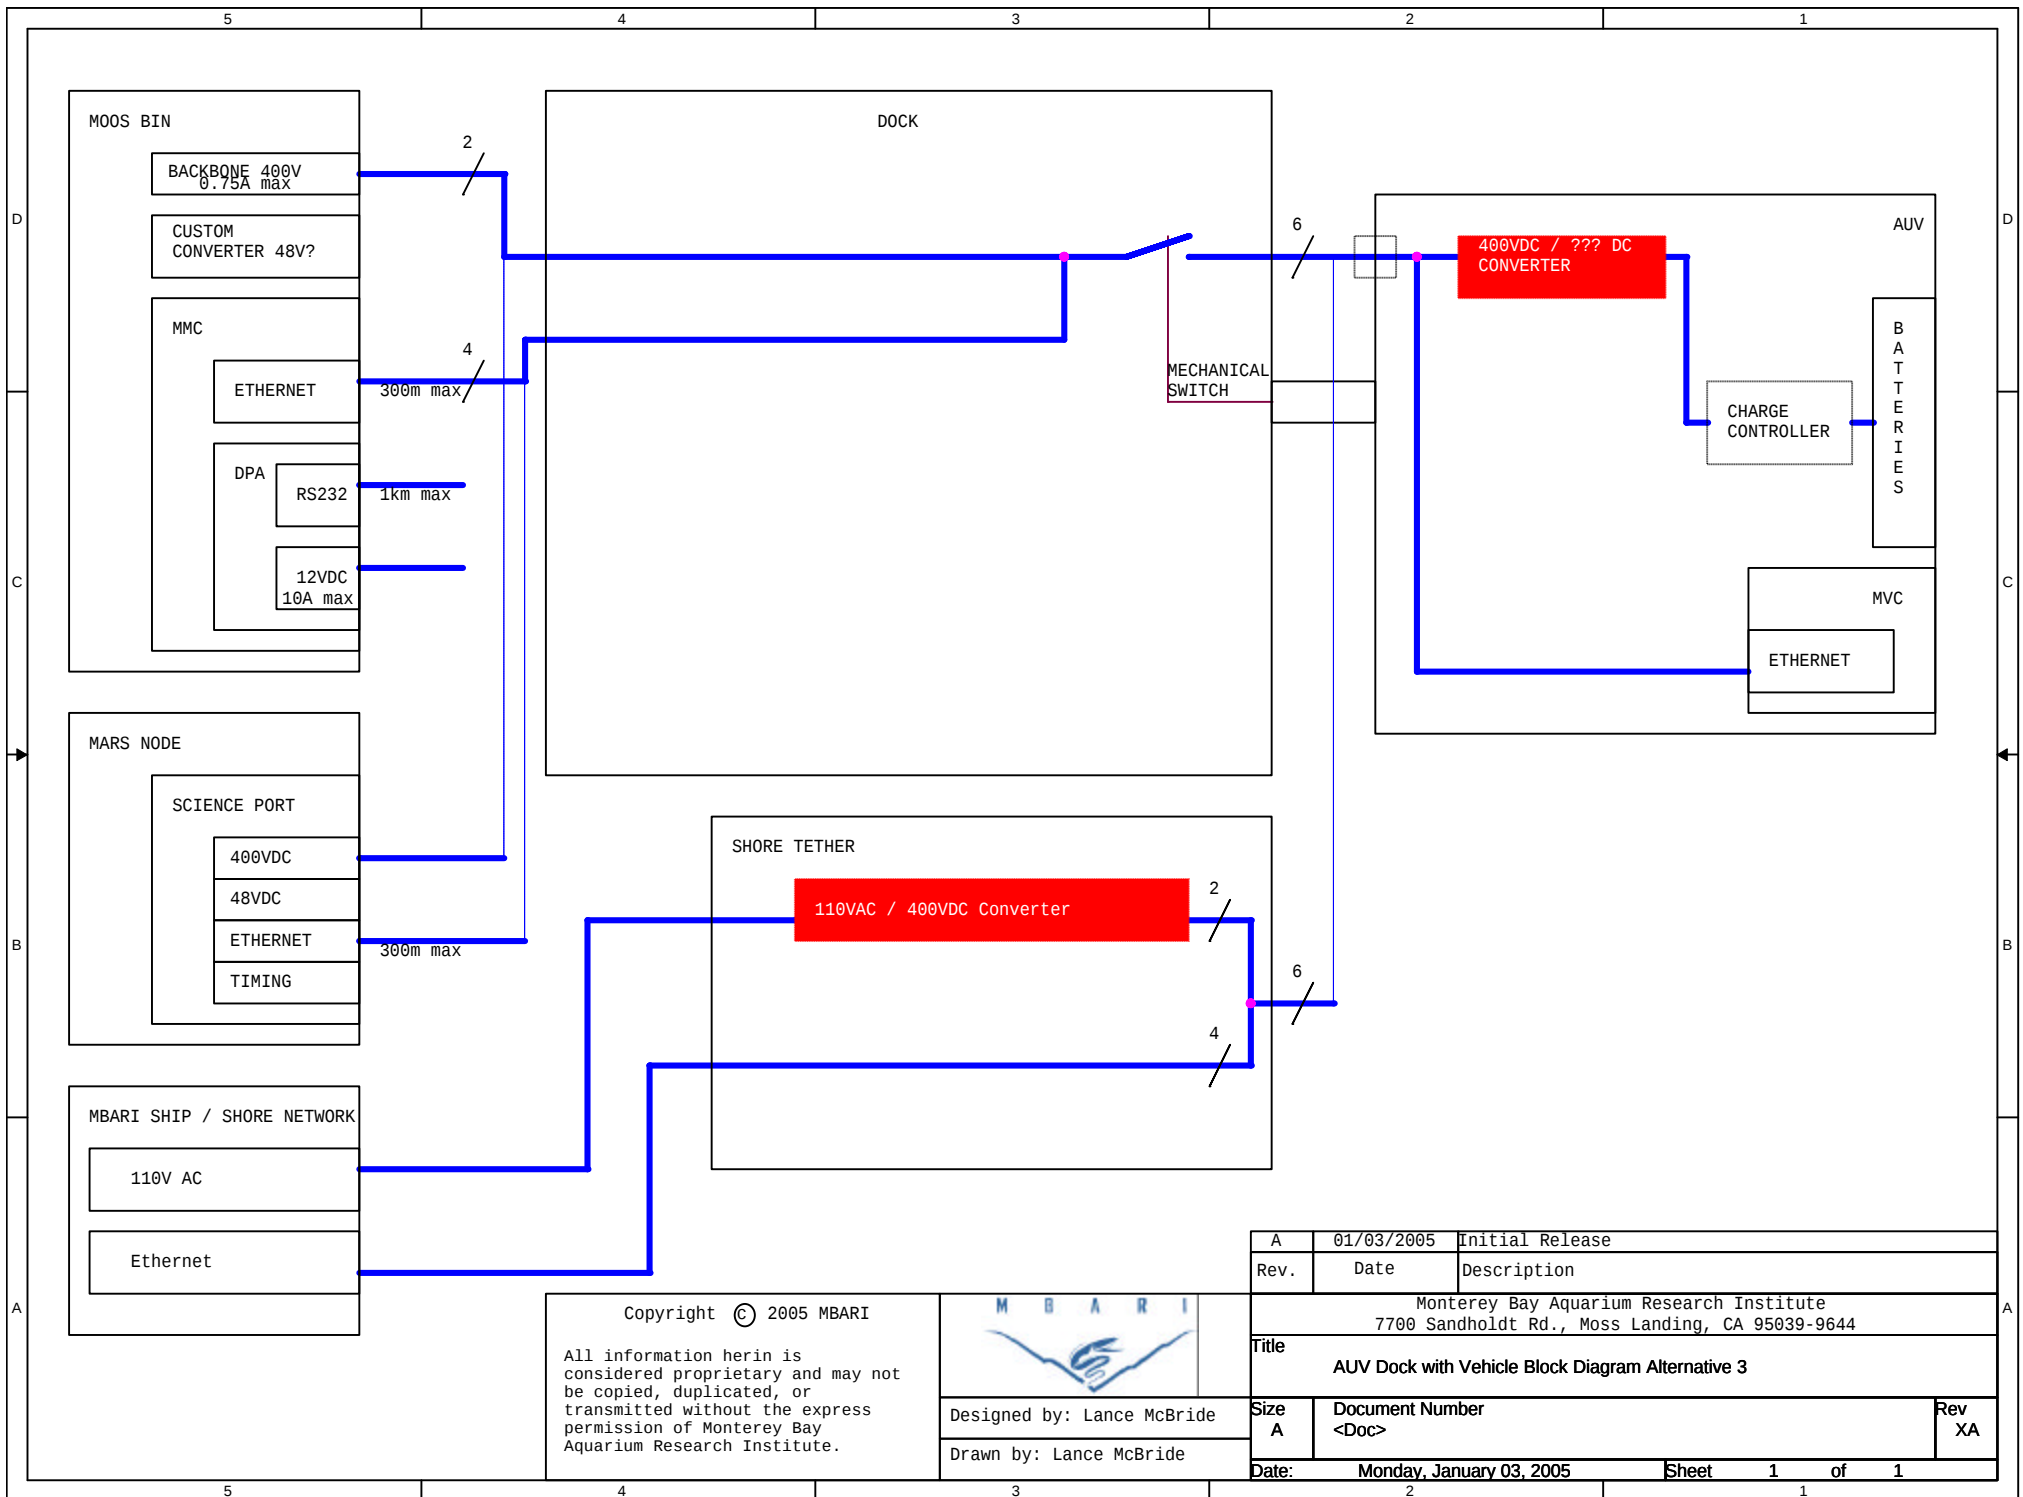

Copyright © 2005 MBARI


All information herein is considered proprietary and may not be copied, duplicated, or transmitted without the express permission of Monterey Bay Aquarium Research Institute.



Designed by: Lance McBride

Drawn by: Lance McBride

A	01/03/2005	Initial Release
Rev.	Date	Description
Monterey Bay Aquarium Research Institute 7700 Sandholdt Rd., Moss Landing, CA 95039-9644		
Title AUV Dock with Vehicle Block Diagram Alternative 3		
Size A	Document Number <Doc>	Rev XA
Date:	Monday, January 03, 2005	Sheet 1 of 1

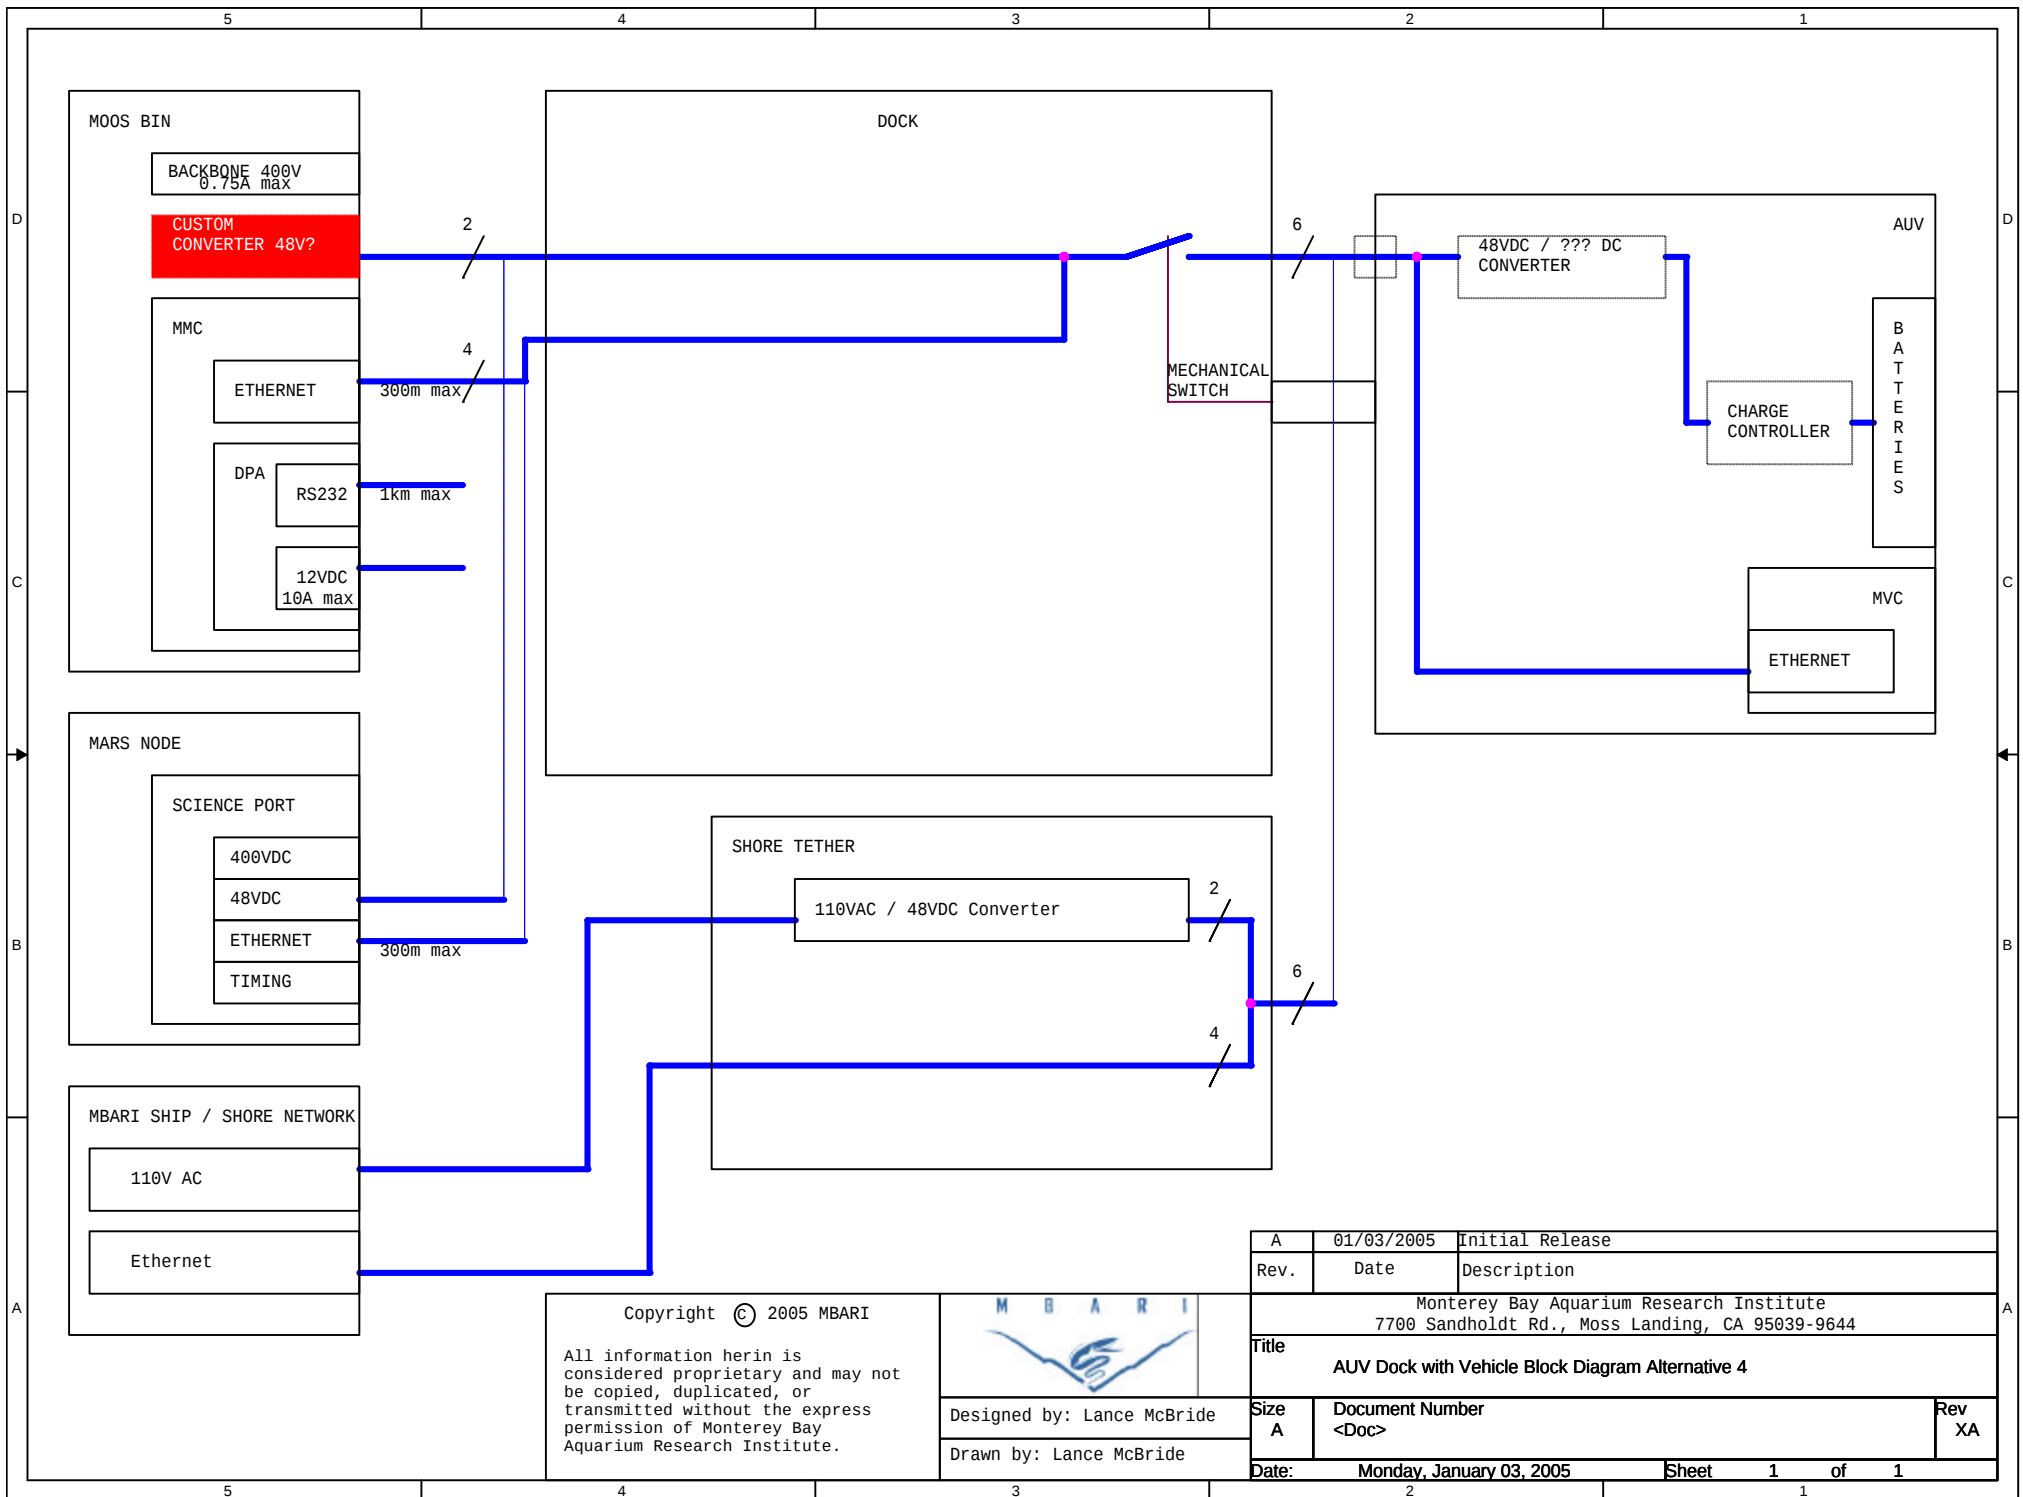

Copyright © 2005 MBARI


All information herein is considered proprietary and may not be copied, duplicated, or transmitted without the express permission of Monterey Bay Aquarium Research Institute.



Designed by: Lance McBride

Drawn by: Lance McBride

A	01/03/2005	Initial Release
Rev.	Date	Description
Monterey Bay Aquarium Research Institute 7700 Sandholdt Rd., Moss Landing, CA 95039-9644		
Title AUV Dock with Vehicle Block Diagram Alternative 4		
Size A	Document Number <Doc>	Rev XA
Date:	Monday, January 03, 2005	Sheet 1 of 1

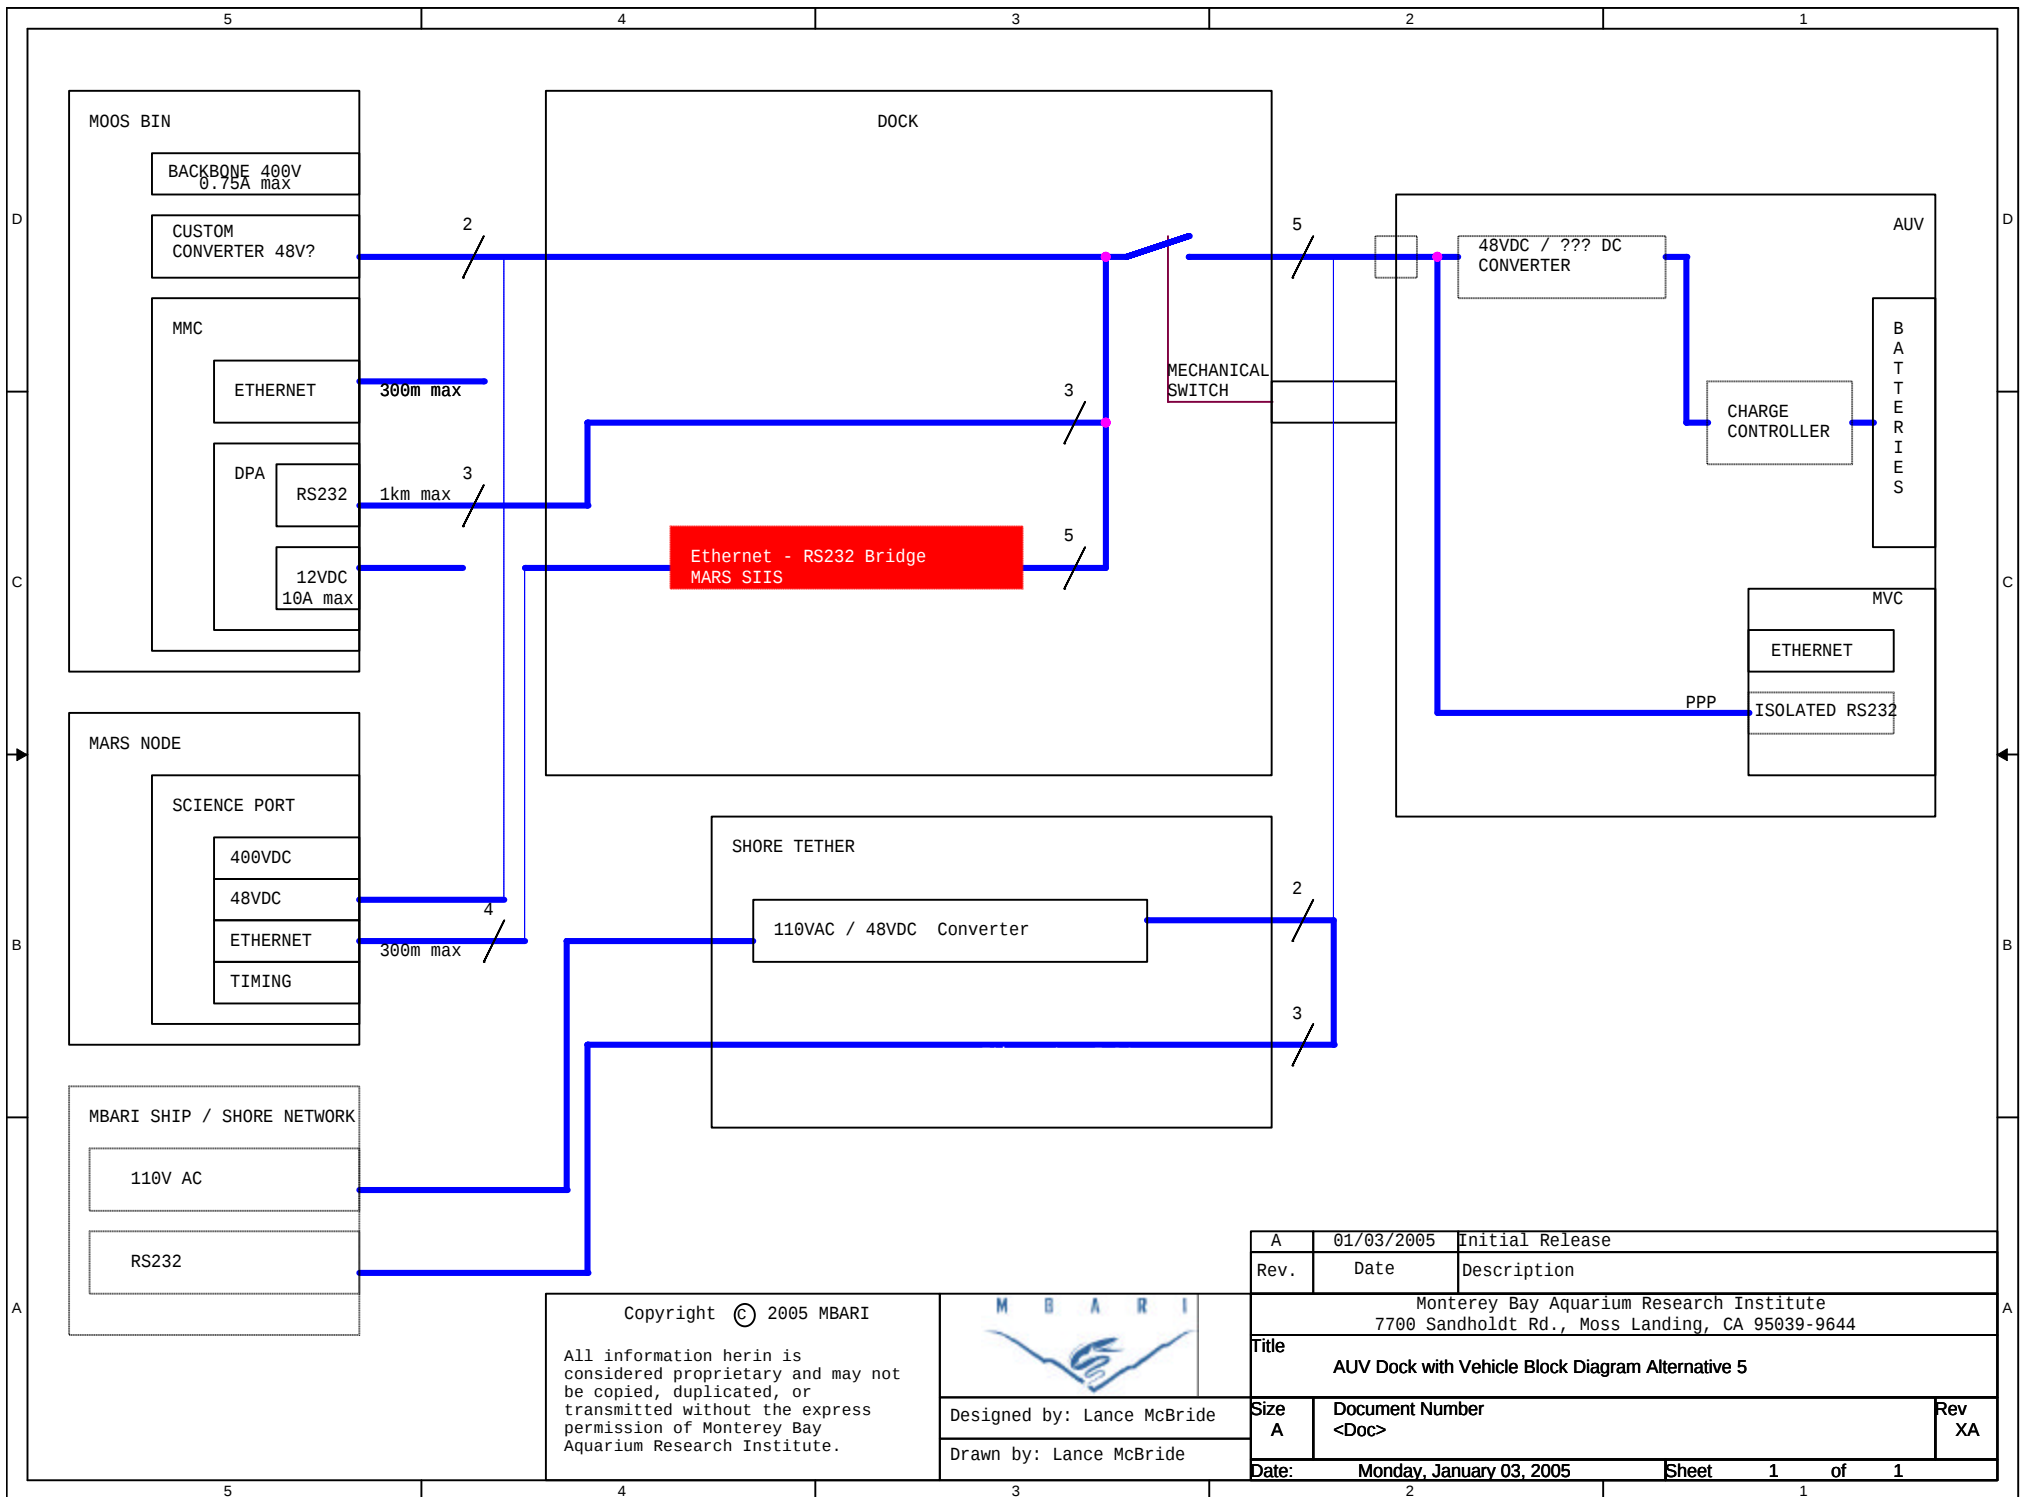

Copyright © 2005 MBARI


All information herein is considered proprietary and may not be copied, duplicated, or transmitted without the express permission of Monterey Bay Aquarium Research Institute.



Designed by: Lance McBride

Drawn by: Lance McBride

A	01/03/2005	Initial Release
Rev.	Date	Description
Monterey Bay Aquarium Research Institute 7700 Sandholdt Rd., Moss Landing, CA 95039-9644		
Title AUV Dock with Vehicle Block Diagram Alternative 5		
Size A	Document Number <Doc>	Rev XA
Date: Monday, January 03, 2005 Sheet 1 of 1		

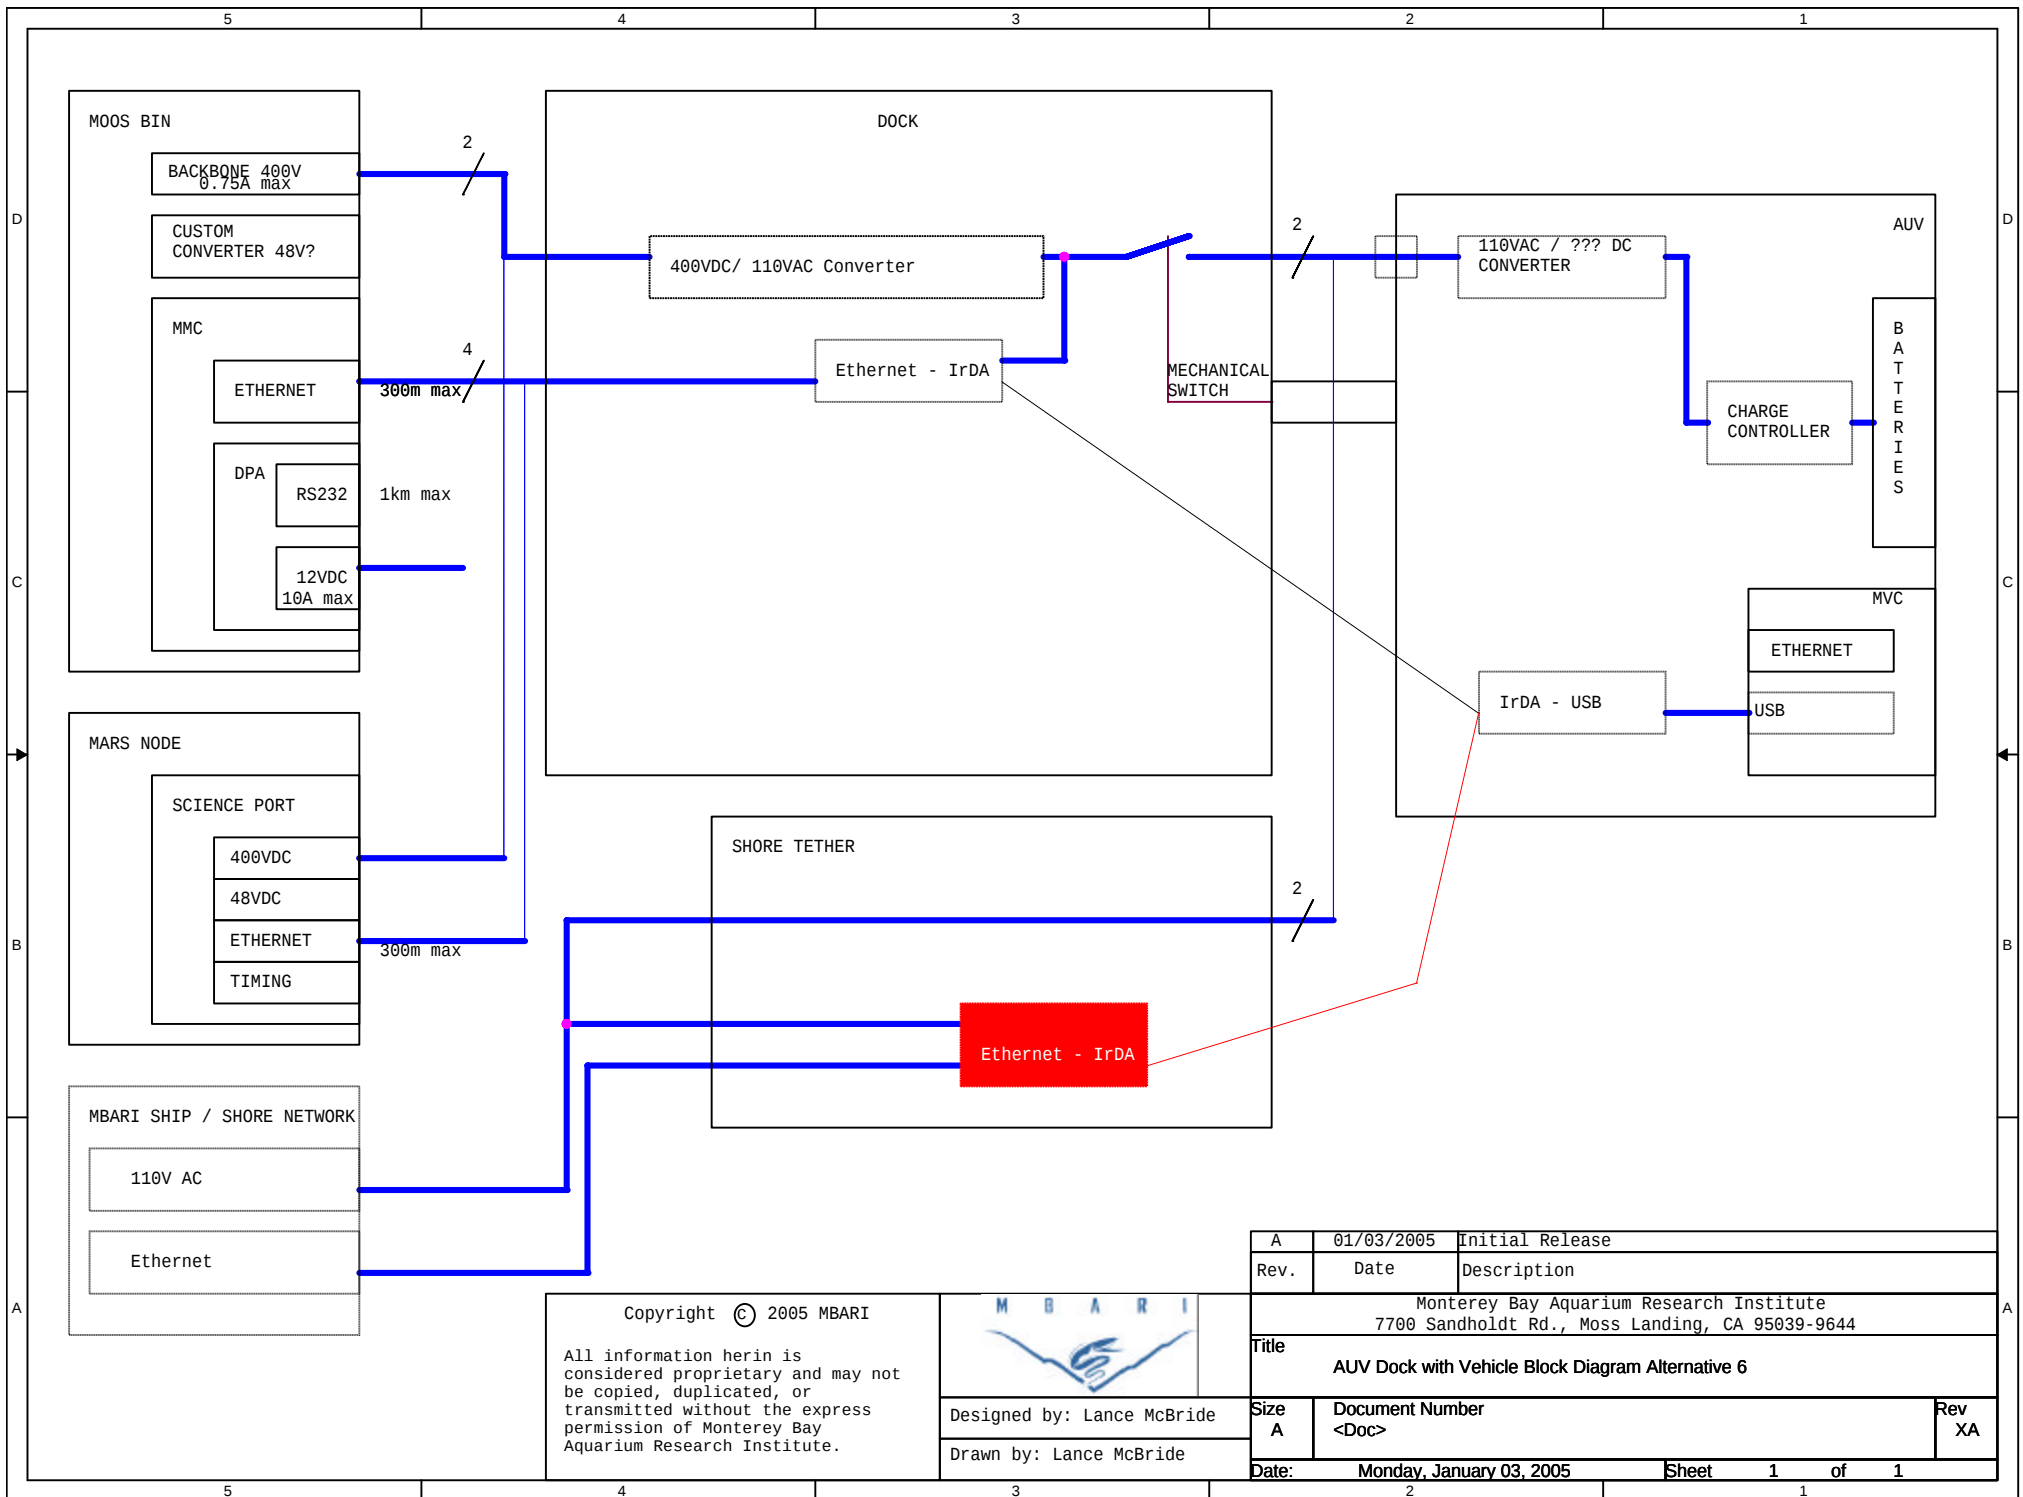

Copyright © 2005 MBARI

All information herein is considered proprietary and may not be copied, duplicated, or transmitted without the express permission of Monterey Bay Aquarium Research Institute.

MBARI

Designed by: Lance McBride

Drawn by: Lance McBride

A	01/03/2005	Initial Release
Rev.	Date	Description
Monterey Bay Aquarium Research Institute 7700 Sandholdt Rd., Moss Landing, CA 95039-9644		
Title AUV Dock with Vehicle Block Diagram Alternative 6		
Size A	Document Number <Doc>	Rev XA
Date: Monday, January 03, 2005 Sheet 1 of 1		