


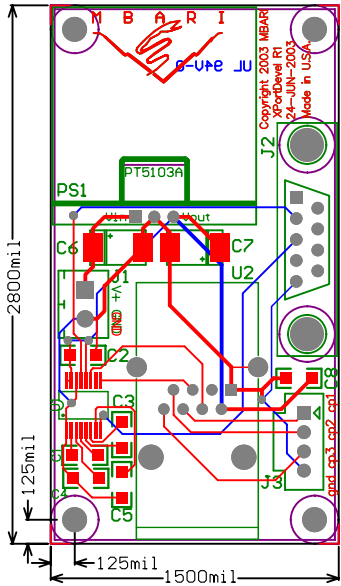

M B A R I Copyright 2003 Monterey Bay Aquarium Research Institute M.B.A.R.I. 7700 Sandholdt Rd. Moss Landing, CA 95039 Fax: 1 831 775 1646	ENGINEER: Mark Sibenac 1 831 775 2028	TITLE: Lantronix XPort Development Plug 'n Work	
	PCB DESIGNER:	PART NO.: XPortDevel	REV: 1
	DATE: 24-Jun-2003	DWG NO:	GERBER: .GM16 .GBO
	FILE NAME: XPortDevel.PcbDoc	DWG Number	