


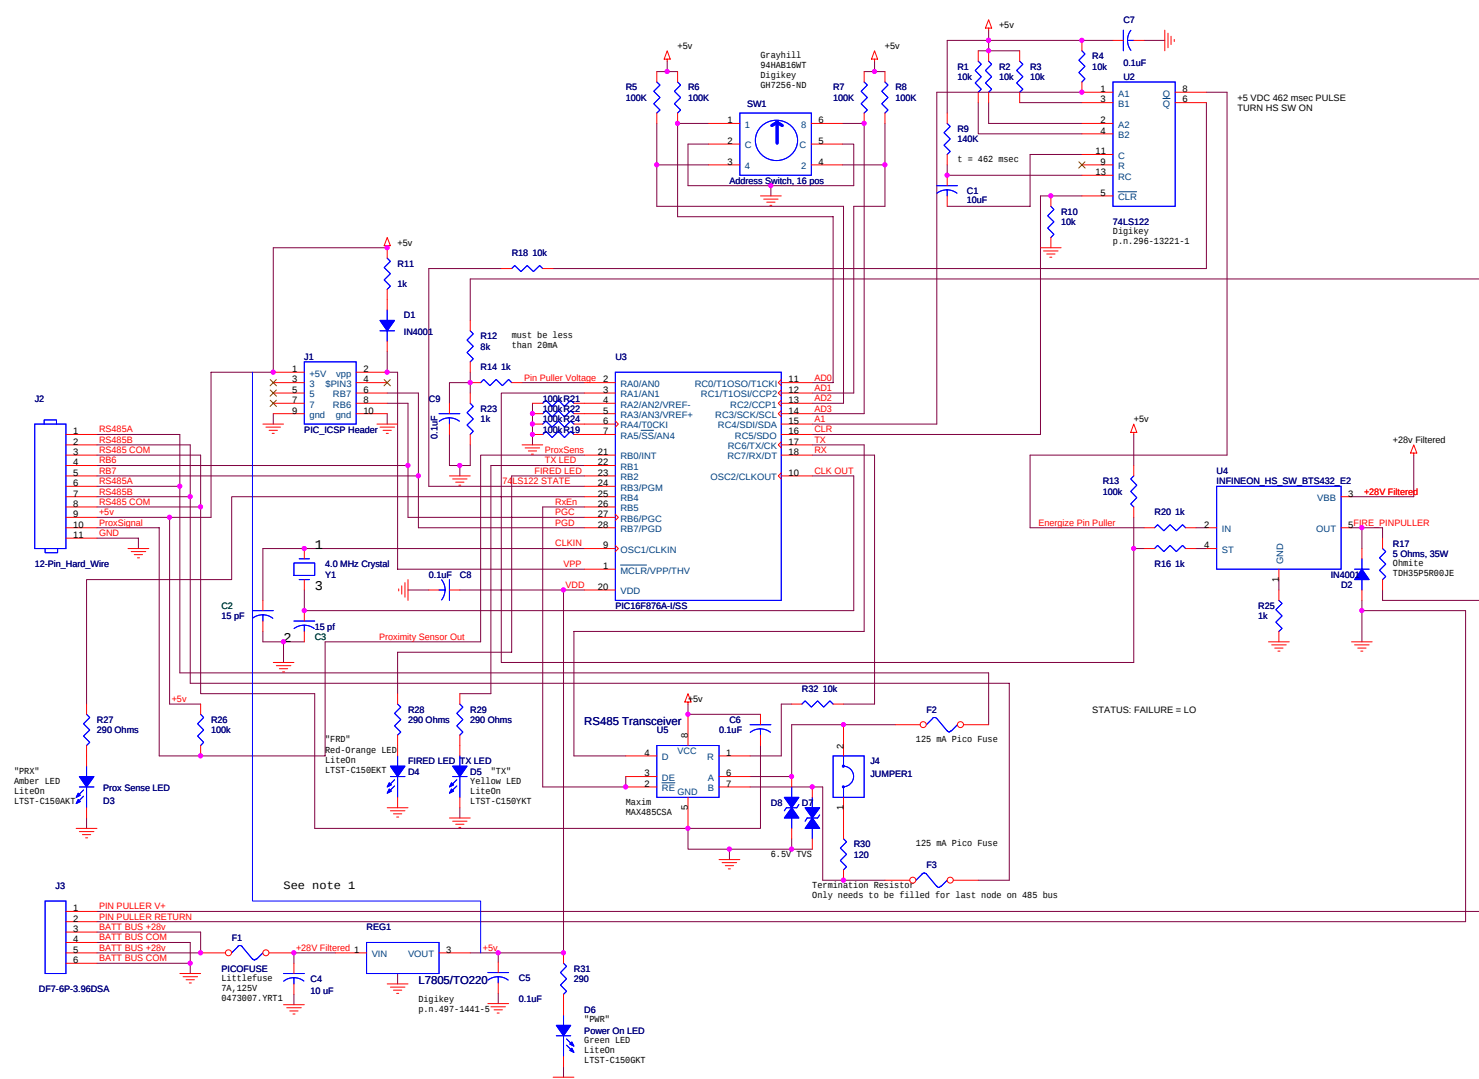

- Notes:
1. External wire is needed to connect pin3 of reg1 (L7805) with pin 1 of J1 .
 2. Pin 9 of U2 needs to be lifted off the pad to prevent it's connection with +5v.

Revisions			
JRosal 090806	Added C6, C7, C8, R18		
	CONNECTED U3-25 TO "PRX" LED		
	SHORTED U5-3 AND U5-2 TOGETHER.		
ASherman 092606	Added F2 and F3		
ASherman 101806	Added net name to pin 3 of L7805		
	Pin 9 of U2 should be a no-connect		

MONTEREY BAY AQUARIUM RESEARCH INSTITUTE 7700 SANDHOLDT ROAD MOSS LANDING, CA 95039 (831) 775-1700 www.mbari.org Copyright MBARI 2000		
Engineer Alana Sherman	Layout Jose Rosal	
Date Tuesday, December 05, 2006	File Name Gulper: Node Controller	Rev 0.1.3