

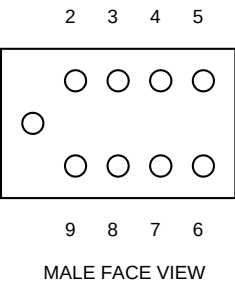


SPHERE


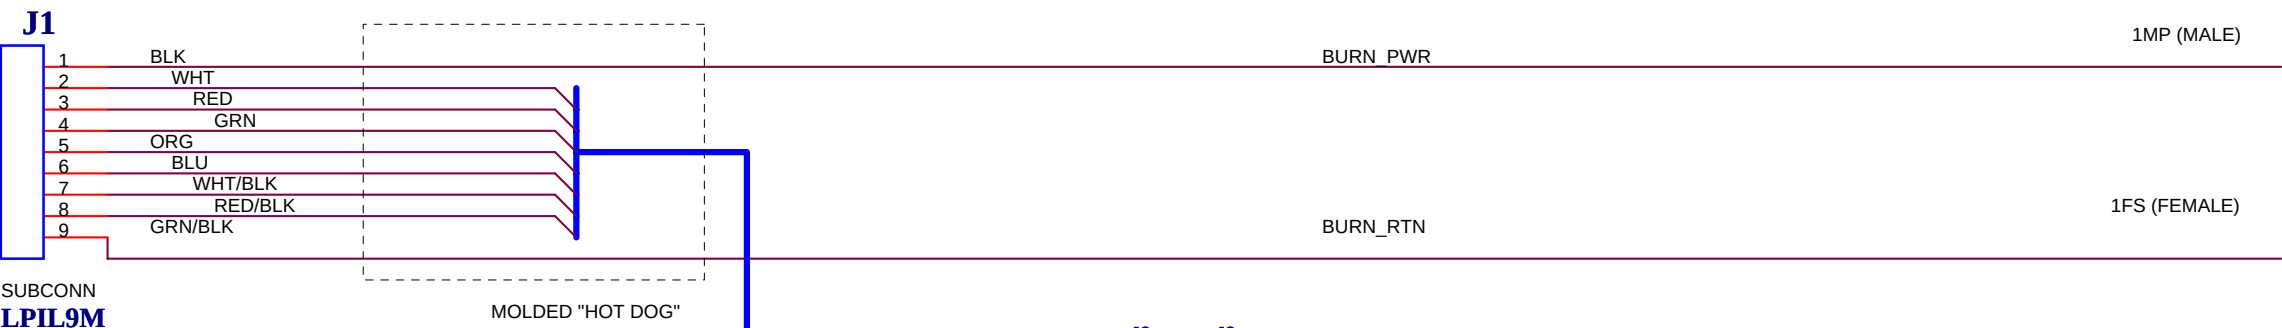


MATES WITH LPBH9F
ON MVC SPHERE

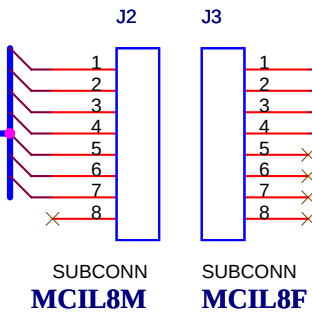

Drop Weight +5v

Fire Solenoid
Solenoid Return
ProxSensIn
GND

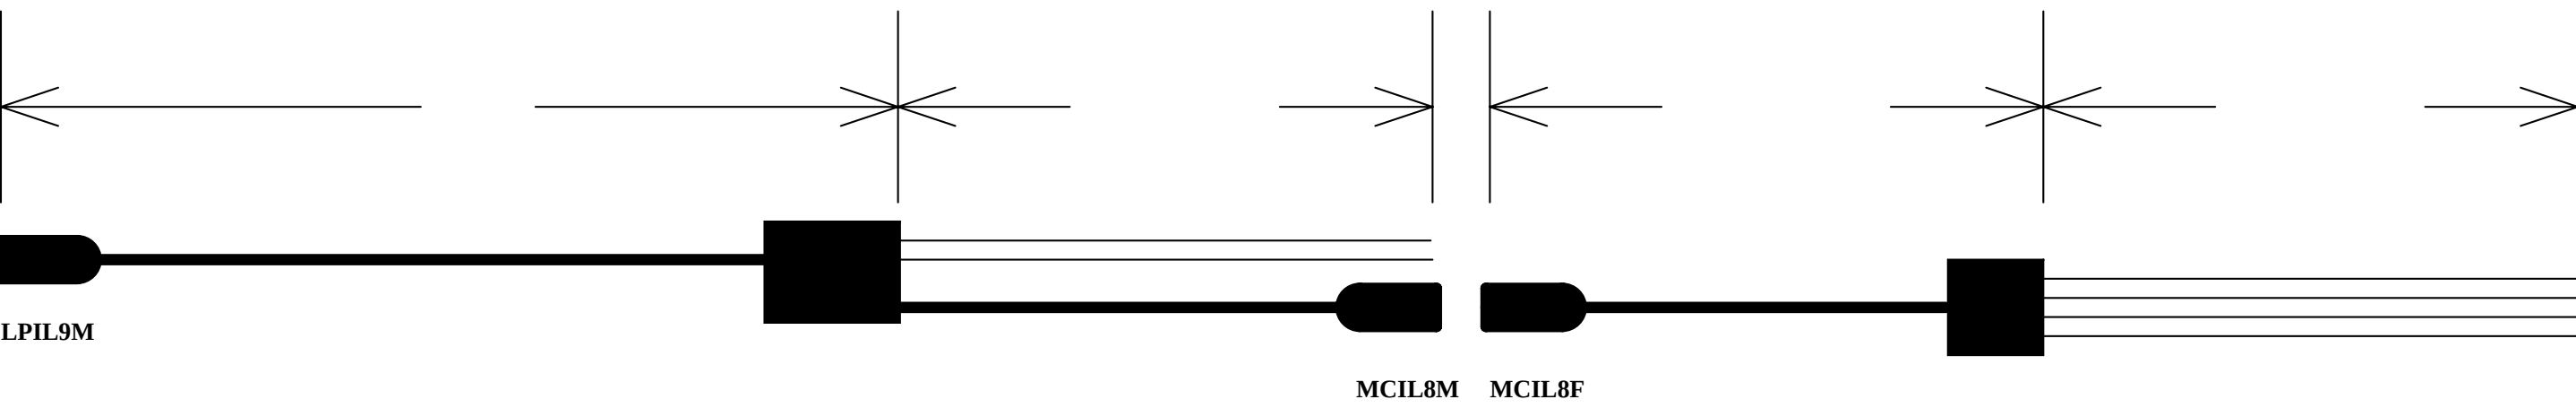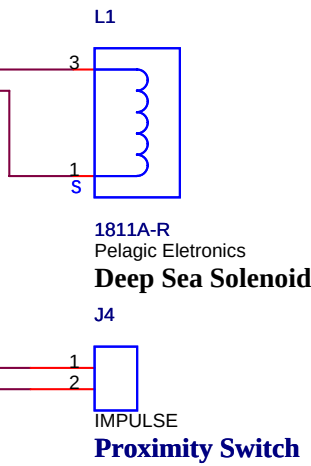

Title		
WET CABLING, BURN WIRE AND GULPER		
Size B	Document Number	Rev
Date:	Wednesday, July 27, 2005	Sheet 1 of 1