

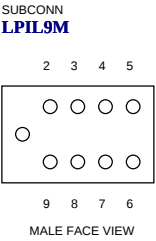
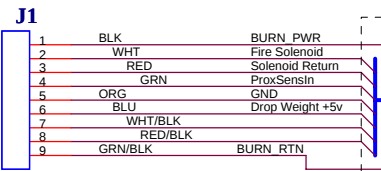


SPHERE

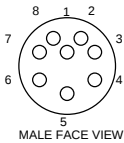



MATES WITH LPBH9F
ON MVC SPHERE

MOLDED "HOT DOG"

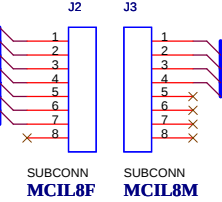

Gulper Specific Test Cable

BURN WIRE

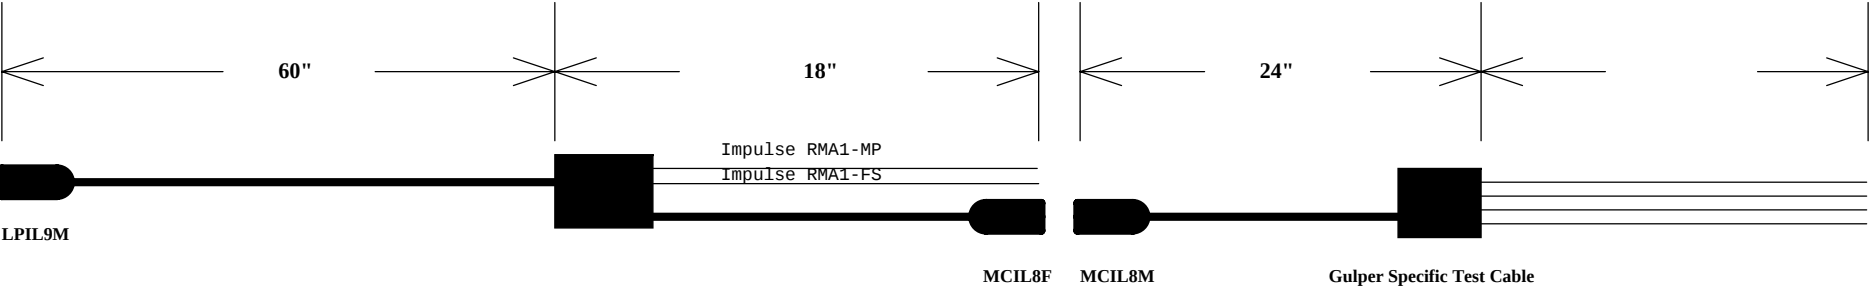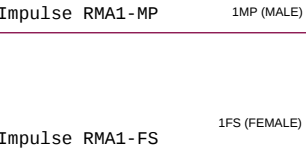

Title		
WET CABLING, BURN WIRE AND GULPER		
Size	Document Number	Rev
B		
Date:	Friday, July 29, 2005	Sheet 1 of 1