
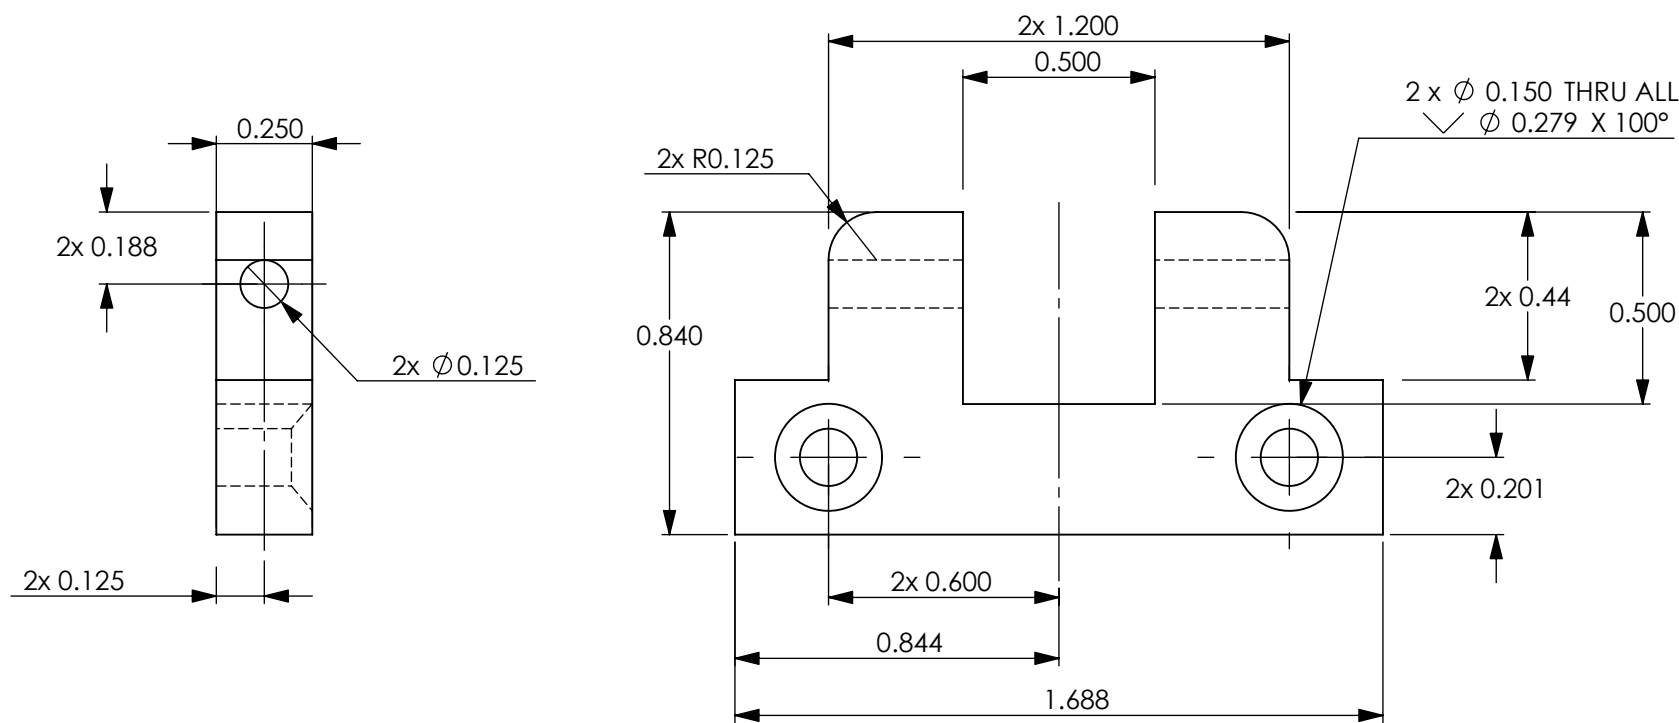


REVISIONS			
REV.	DESCRIPTION	DATE	APPROVED
	INITIAL RELEASE		

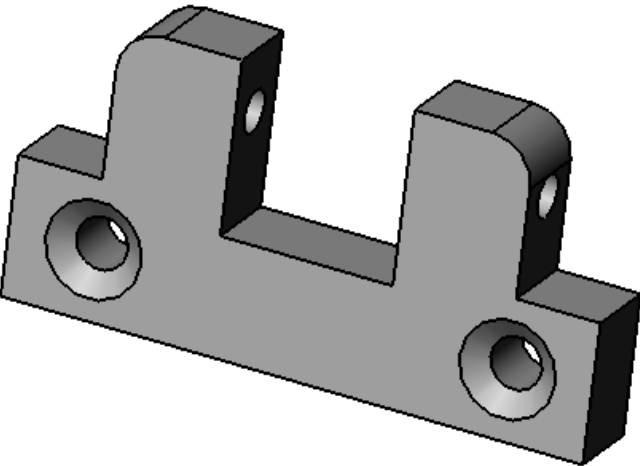

1	10 Ea.	Base, Actuator Support Lever Hinge			6061 Al
ITEM NO.	QTY	PART NO.	DESCRIPTION		MATERIAL SPECIFICATION
BILL OF MATERIALS					
UNLESS OTHERWISE SPECIFIED TOLERANCES ARE:		APPROVALS		DATE	Monterey Bay Aquarium Research Institute 7700 Sandholdt RD. Moss Landing, CA 95039 PH: (408) 775-1700 
1 PLACE DIM ±1/16	2 PLACE DIM ±.02	3 PLACE DIM ±.005	ANGLES ±1°	DRAWN F. Shane 05Sep06	
1. DIMENSIONS ARE IN INCHES			ENGINEER F. Shane 05Sep06		
2. DIMENSION LIMITS HELD AFTER PLATING.			CHECKED		
3. REMOVE BURRS AND SHARP EDGES .015 MAX.			PROJECT NO. 900402		
4. MACHINED FILLET RADII .0150-.030.			PROJECT AUV Gulper	AUV GULPER Hinge Base for P25UW Actuator	
5. MACHINED DIAMETERS ON A COMMON CENTERLINE CONCENTRIC WITHIN .005			SIZE B DWG. NO. 1003243.DWG REV.		
6. PERPENDICULARITY & PARALLELISM OF MACHINED SURFACES .002 PER INCH. MAX .012 INCHES FOR SINGLE SURFACE.			SCALE NONE CAD FILE: Project Library/AUV Gulper SHEET 1 OF 1		
DO NOT SCALE DRAWING					

A