
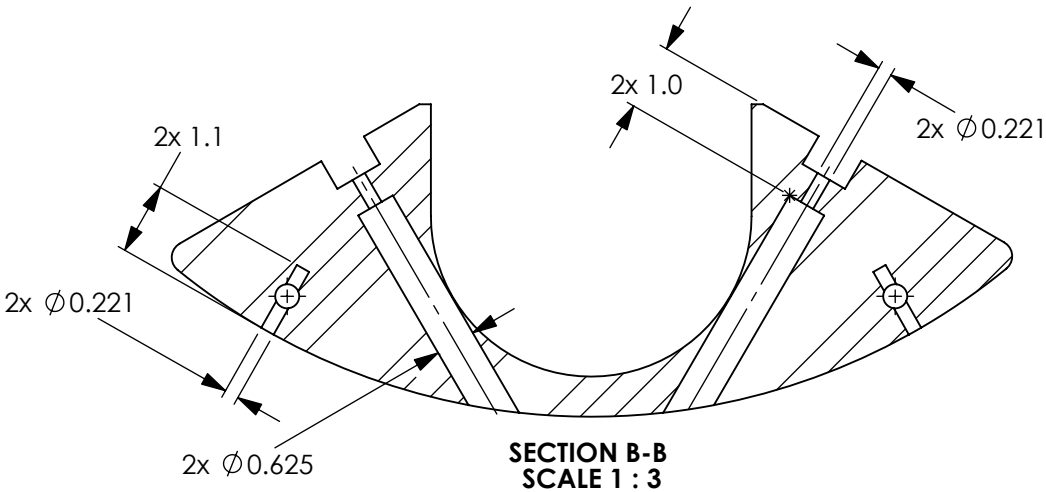
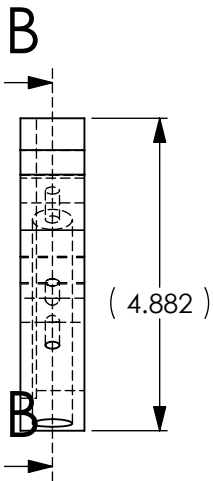
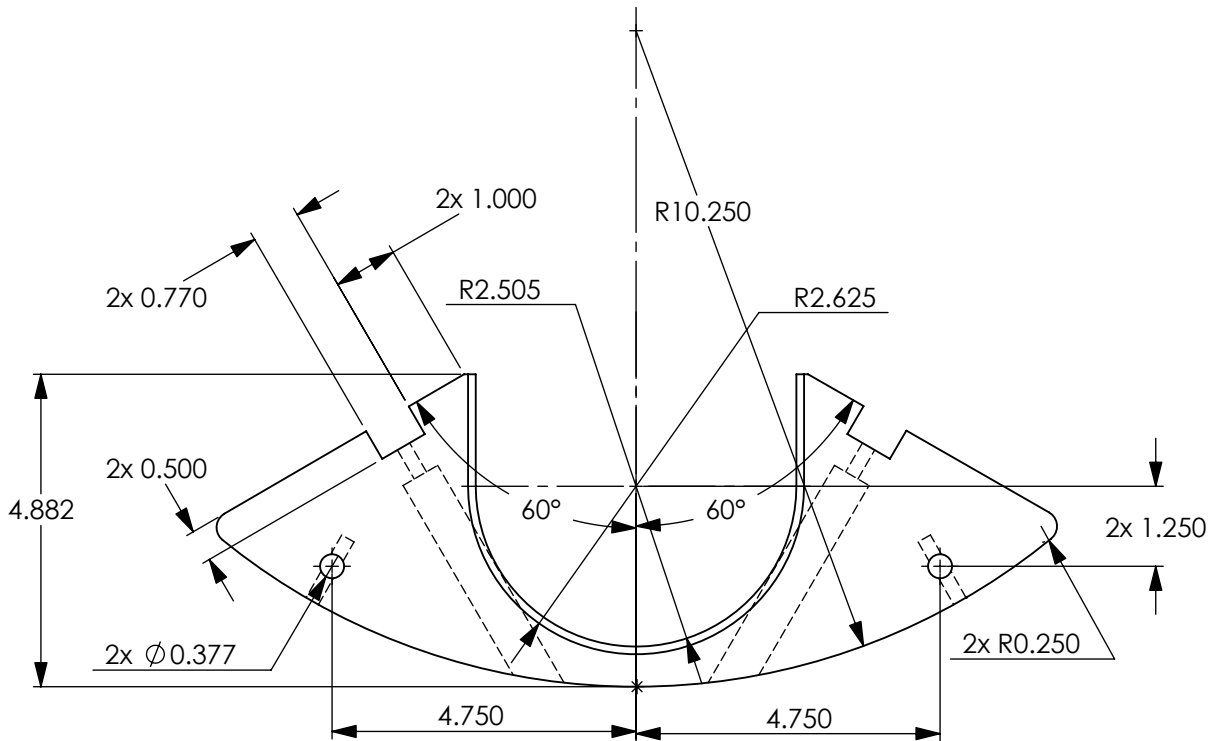
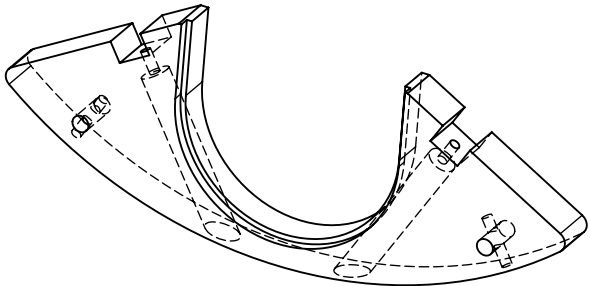


THE INFORMATION CONTAINED IN THIS DRAWING IS THE SOLE PROPERTY OF MBARI. ANY REPRODUCTION IN PART OR WHOLE WITHOUT THE WRITTEN PERMISSION OF MBARI IS PROHIBITED.

REVISIONS			
REV.	DESCRIPTION	DATE	APPROVED
	INITIAL RELEASE		

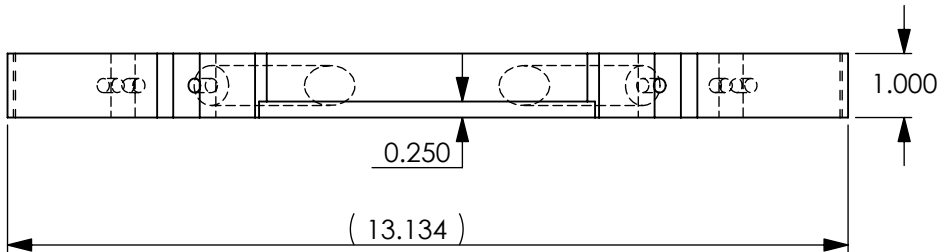

2				
1	2 Ea.		Bulkhead, Lisst	UHMW
ITEM NO.	QTY	PART NO.	DESCRIPTION	MATERIAL SPECIFICATION
BILL OF MATERIALS				
UNLESS OTHERWISE SPECIFIED TOLERANCES ARE:			APPROVALS	DATE
1 PLACE DIM ±1/16	2 PLACE DIM ±.02	3 PLACE DIM ±.005	DRAWN	F. Shane 01Sep2006
1. DIMENSIONS ARE IN INCHES			ENGINEER	F. Shane 01Sep2006
2. DIMENSION LIMITS HELD AFTER PLATING.			CHECKED	
3. REMOVE BURRS AND SHARP EDGES .015 MAX.			PROJECT NO.	900403
4. MACHINED FILLET RADII .0150-.030.			PROJECT	AUV GULPER
5. MACHINED DIAMETERS ON A COMMON CENTERLINE CONCENTRIC WITHIN .005			WEIGHT	
6. PERPENDICULARITY & PARALLELISM OF MACHINED SURFACES .002 PER INCH. MAX .012 INCHES FOR SINGLE SURFACE.				
			Monterey Bay Aquarium Research Institute	
			7700 Sandholdt RD. Moss Landing, CA 95039 PH: (408) 775-1700	
			AUV GULPER LISST Rack Rib	
			SIZE B	DWG. NO. 1003236.DWG
			SCALE NONE	CAD FILE: PROJECT LIBRARY/AUV GULPER
			SHEET 1 OF 1	

NEXT ASSY	USED ON

DO NOT SCALE DRAWING