


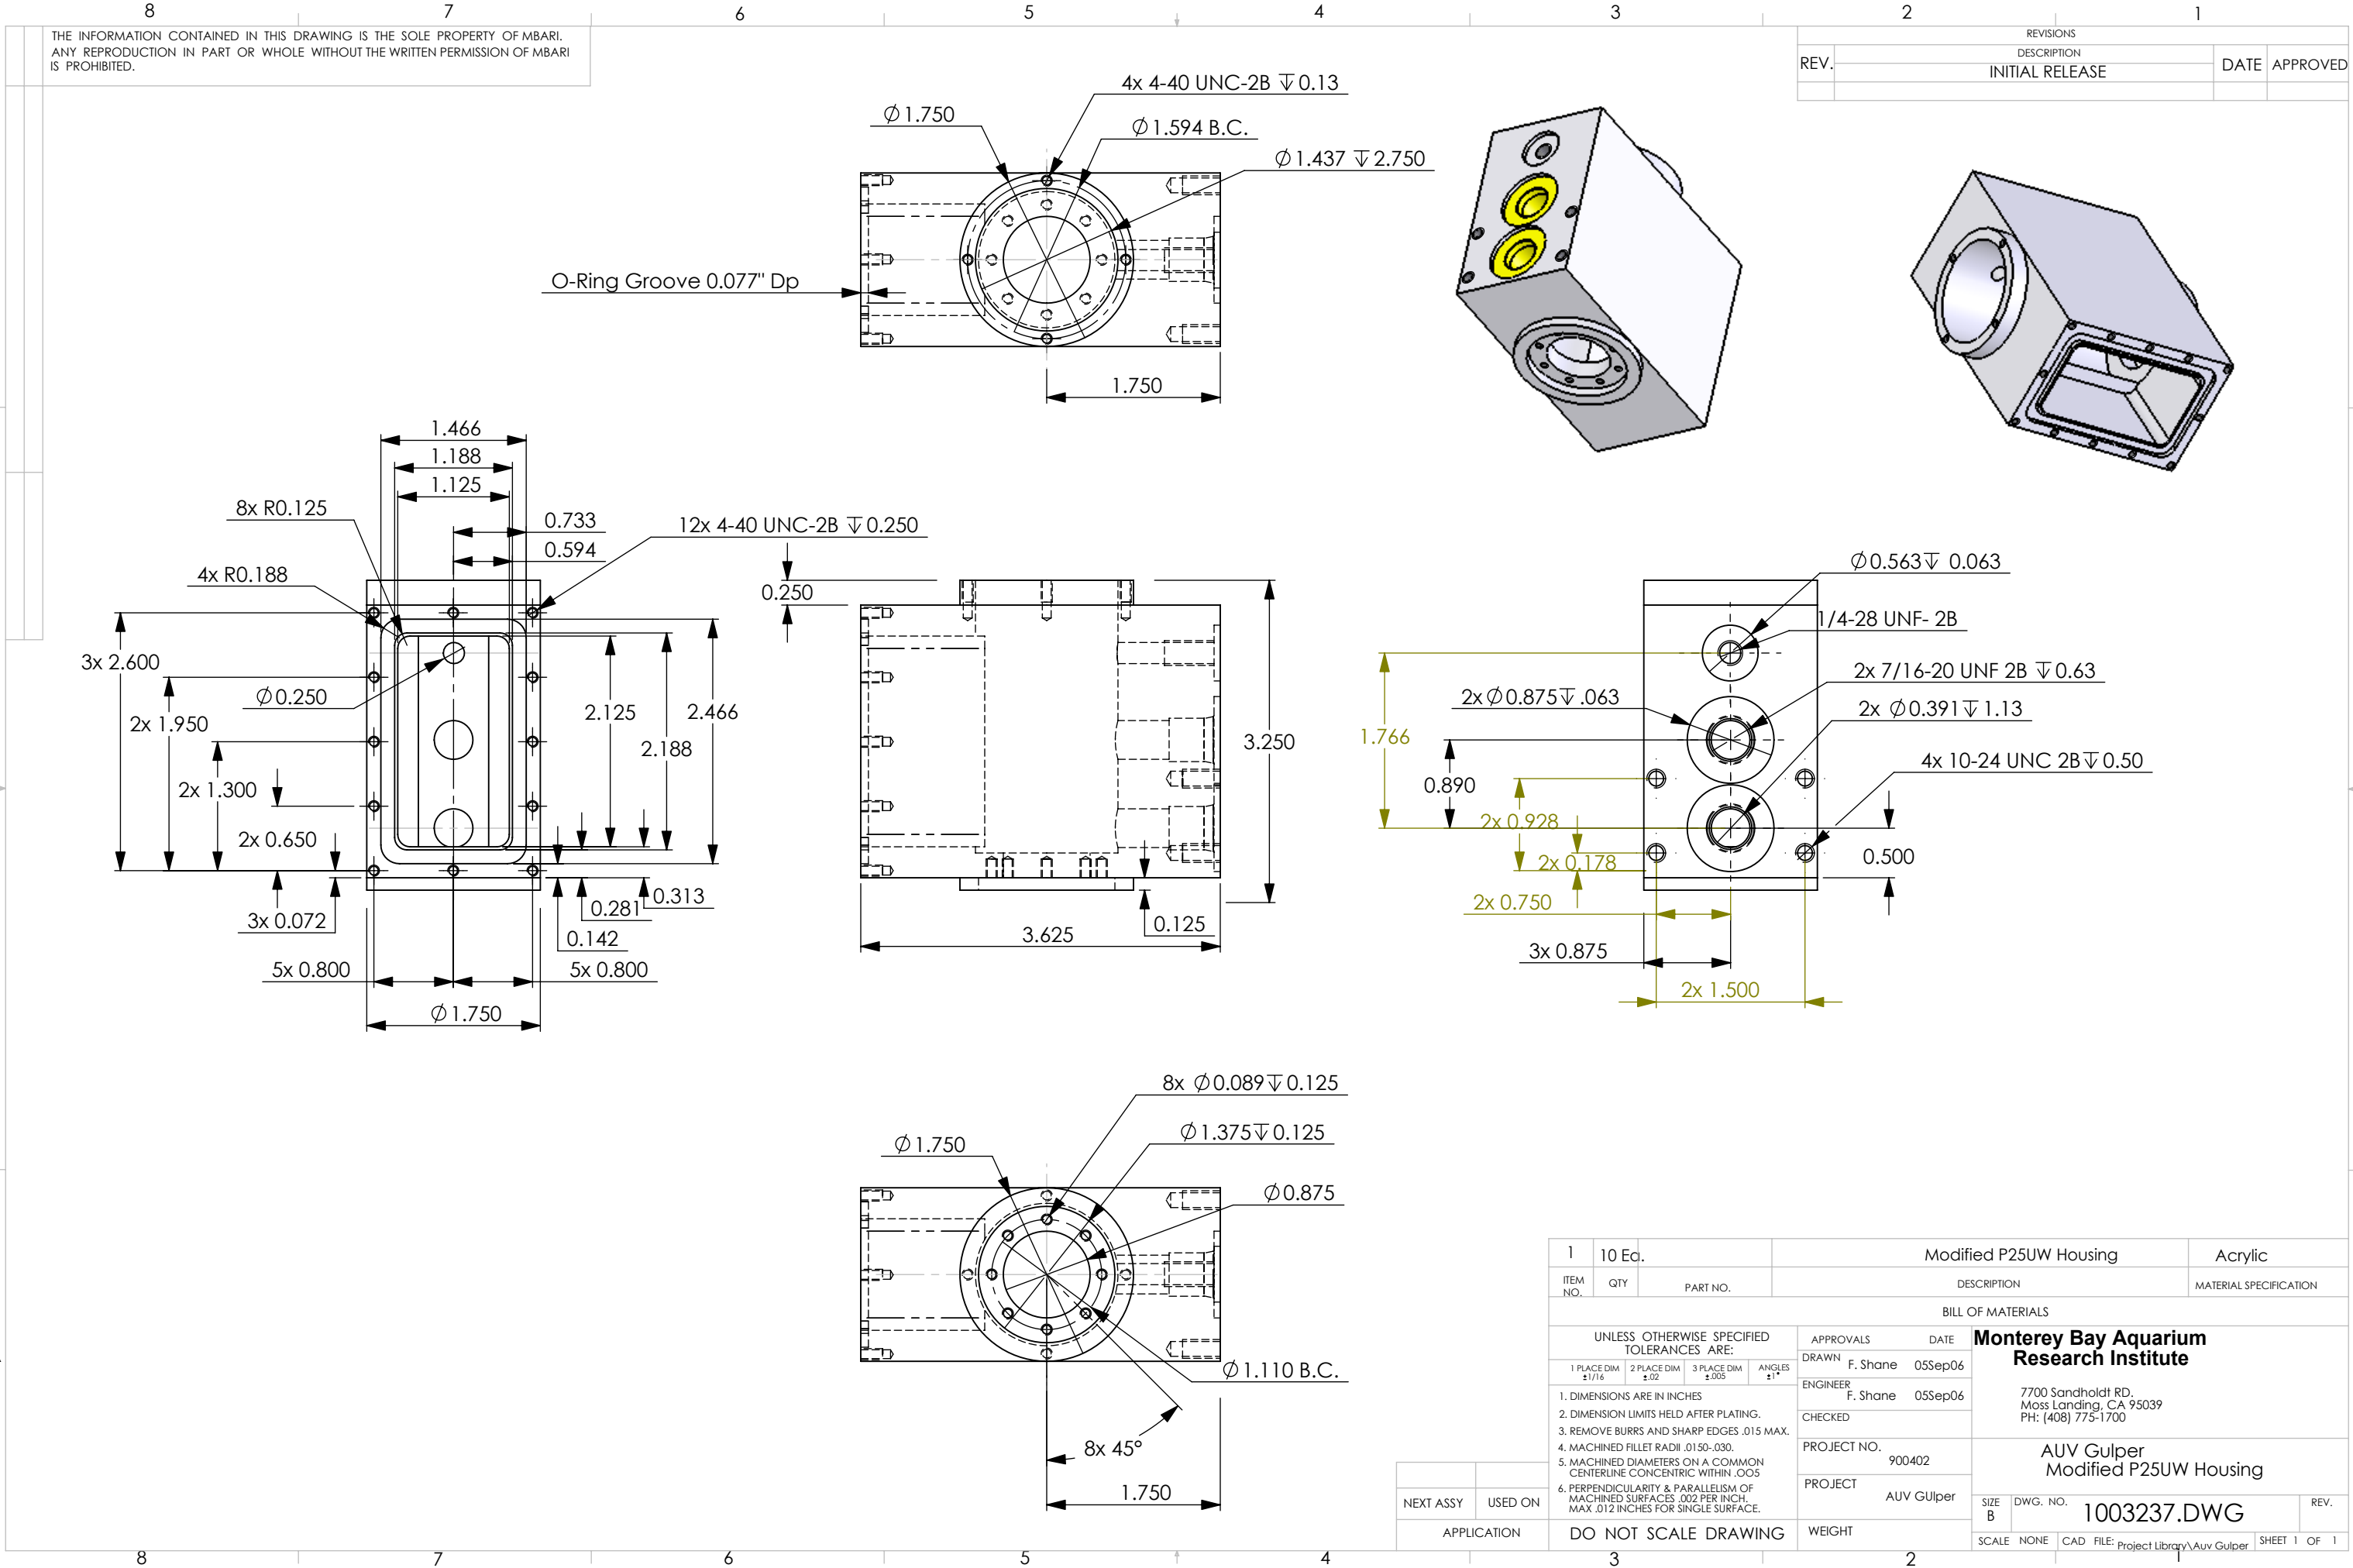

THE INFORMATION CONTAINED IN THIS DRAWING IS THE SOLE PROPERTY OF MBARI.
ANY REPRODUCTION IN PART OR WHOLE WITHOUT THE WRITTEN PERMISSION OF MBARI
IS PROHIBITED.

REVISIONS			
REV.	DESCRIPTION	DATE	APPROVED
	INITIAL RELEASE		

1	10 Ea.		Modified P25UW Housing		Acrylic			
ITEM NO.	QTY	PART NO.	DESCRIPTION		MATERIAL SPECIFICATION			
BILL OF MATERIALS								
UNLESS OTHERWISE SPECIFIED TOLERANCES ARE:			APPROVALS	DATE	Monterey Bay Aquarium Research Institute 7700 Sandholdt RD. Moss Landing, CA 95039 PH: (408) 775-1700 AUV Gulper Modified P25UW Housing			
1 PLACE DIM ±1/16	2 PLACE DIM ±.02	3 PLACE DIM ±.005	DRAWN	F. Shane 05Sep06				
1. DIMENSIONS ARE IN INCHES			ENGINEER	F. Shane 05Sep06				
2. DIMENSION LIMITS HELD AFTER PLATING.			CHECKED					
3. REMOVE BURRS AND SHARP EDGES .015 MAX.			PROJECT NO.					
4. MACHINED FILLET RADII .0150-.030.			900402		AUV Gulper Modified P25UW Housing			
5. MACHINED DIAMETERS ON A COMMON CENTERLINE CONCENTRIC WITHIN .005			PROJECT					
6. PERPENDICULARITY & PARALLELISM OF MACHINED SURFACES .002 PER INCH. MAX .012 INCHES FOR SINGLE SURFACE.			AUV Gulper					
DO NOT SCALE DRAWING			WEIGHT		SIZE B	DWG. NO.	REV.	
					SCALE	NONE	CAD FILE: Project Library\Auv Gulper	SHEET 1 OF 1

**Monterey Bay Aquarium
Research Institute**

7700 Sandholdt RD.
Moss Landing, CA 95039
PH: (408) 775-1700

**AUV Gulper
Modified P25UW Housing**

SIZE B	DWG. NO.	REV.
SCALE	NONE	
CAD	FILE: Project Library\Auv Gulper	SHEET 1 OF 1