
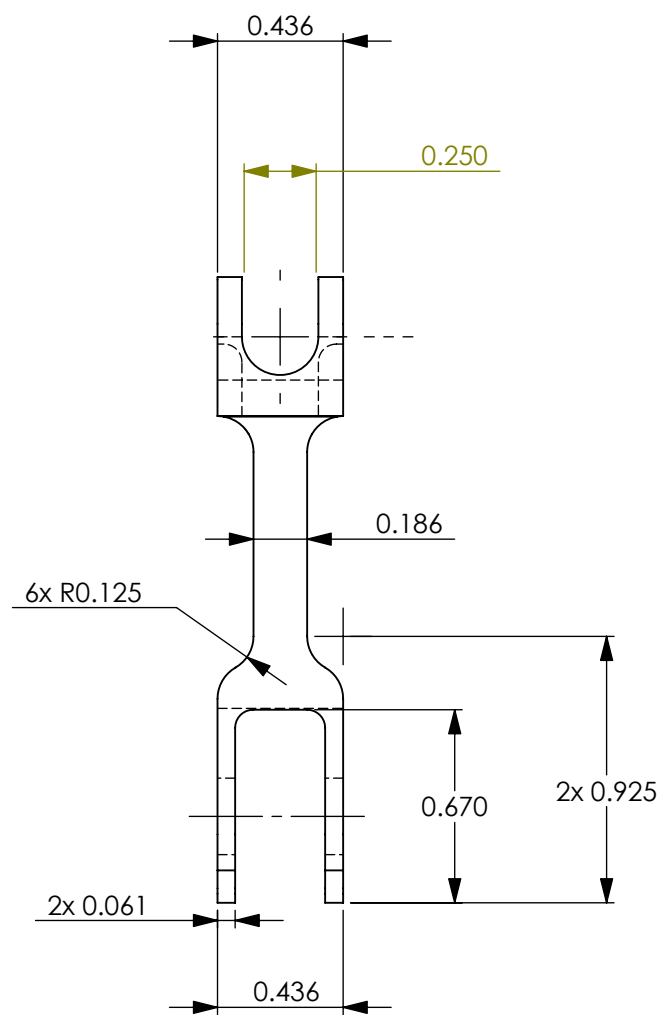


REVISIONS			
REV.	DESCRIPTION	DATE	APPROVED
	INITIAL RELEASE		

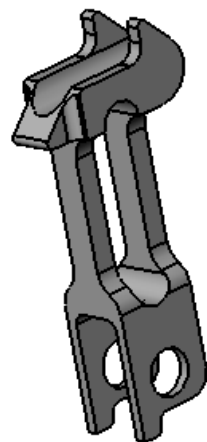

1	10 Ea.				Latch, Actuator	316 St. Std.
ITEM NO.	QTY	PART NO.			DESCRIPTION	MATERIAL SPECIFICATION
BILL OF MATERIALS						
UNLESS OTHERWISE SPECIFIED TOLERANCES ARE:			APPROVALS	DATE	Monterey Bay Aquarium Research Institute 7700 Sandholdt RD. Moss Landing, CA 95039 PH: (408) 775-1700 	
1 PLACE DIM ±1/16	2 PLACE DIM ±.02	3 PLACE DIM ±.005	ANGLES ±1°	DRAWN F. Shane 15Feb06		
1. DIMENSIONS ARE IN INCHES				ENGINEER F. Shane 15Feb06		
2. DIMENSION LIMITS HELD AFTER PLATING.				CHECKED		
3. REMOVE BURRS AND SHARP EDGES .015 MAX.				PROJECT NO. 900403		
4. MACHINED FILLET RADII .0150-.030.				PROJECT AUV Gulper		
5. MACHINED DIAMETERS ON A COMMON CENTERLINE CONCENTRIC WITHIN .005				AUV GULPER Sampler Latch Version 2		
6. PERPENDICULARITY & PARALLELISM OF MACHINED SURFACES .002 PER INCH. MAX .012 INCHES FOR SINGLE SURFACE.				SIZE B	DWG. NO. 1003048DWG	REV.
DO NOT SCALE DRAWING			WEIGHT	SCALE NONE	CAD FILE: Project Library/Gulper	SHEET 1 OF 3