


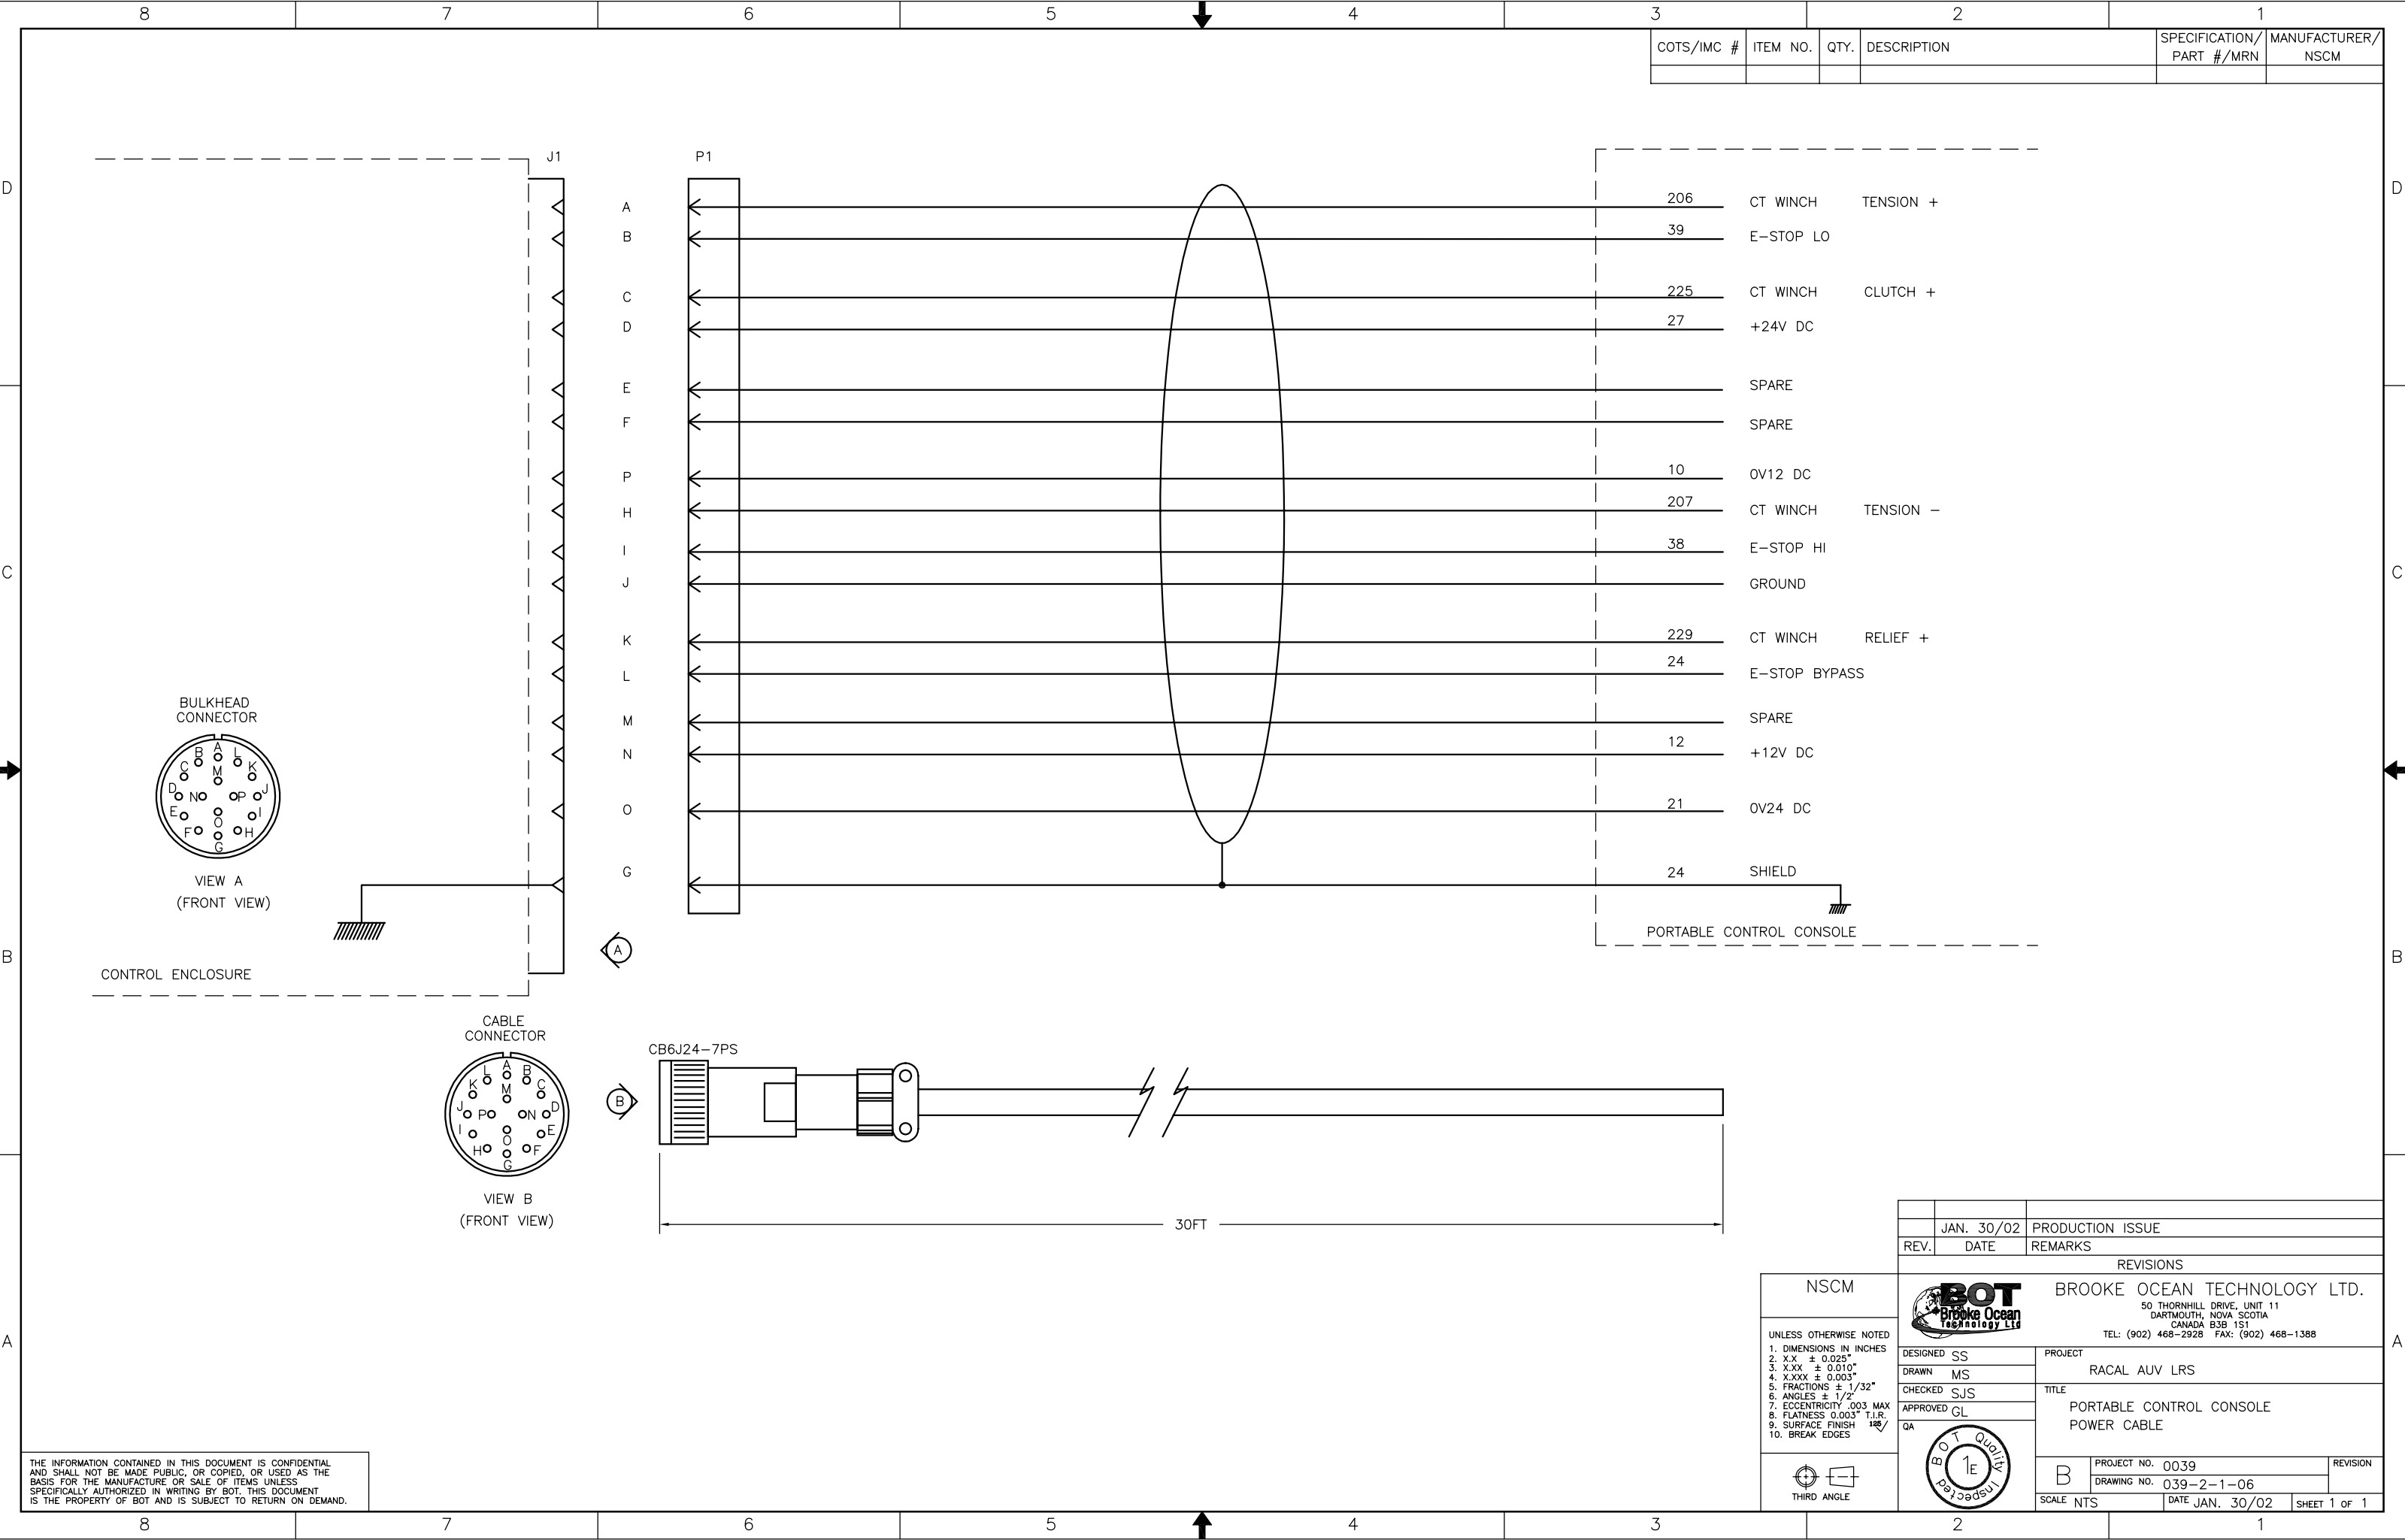

D

C

B

A

D

C

B

A

THE INFORMATION CONTAINED IN THIS DOCUMENT IS CONFIDENTIAL AND SHALL NOT BE MADE PUBLIC, OR COPIED, OR USED AS THE BASIS FOR THE MANUFACTURE OR SALE OF ITEMS UNLESS SPECIFICALLY AUTHORIZED IN WRITING BY BOT. THIS DOCUMENT IS THE PROPERTY OF BOT AND IS SUBJECT TO RETURN ON DEMAND.

NSCM

UNLESS OTHERWISE NOTED
1. DIMENSIONS IN INCHES
2. X.X ± 0.025"
3. X.XX ± 0.010"
4. X.XXX ± 0.003"
5. FRACTIONS ± 1/32"
6. ANGLES ± 1/2°
7. ECCENTRICITY .003 MAX
8. FLATNESS 0.003" T.I.R.
9. SURFACE FINISH 125/
10. BREAK EDGES

THIRD ANGLE

REV.	JAN. 30/02	PRODUCTION ISSUE
REV.	DATE	REMARKS
REVISIONS		
DESIGNED SS		
DRAWN MS		
CHECKED SJS		
APPROVED GL		
QA		
PROJECT		
RACAL AUV LRS		
TITLE		
PORTABLE CONTROL CONSOLE POWER CABLE		
PROJECT NO. 0039		
DRAWING NO. 039-2-1-06		
REVISION		
SCALE NTS		
DATE JAN. 30/02		
SHEET 1 OF 1		