


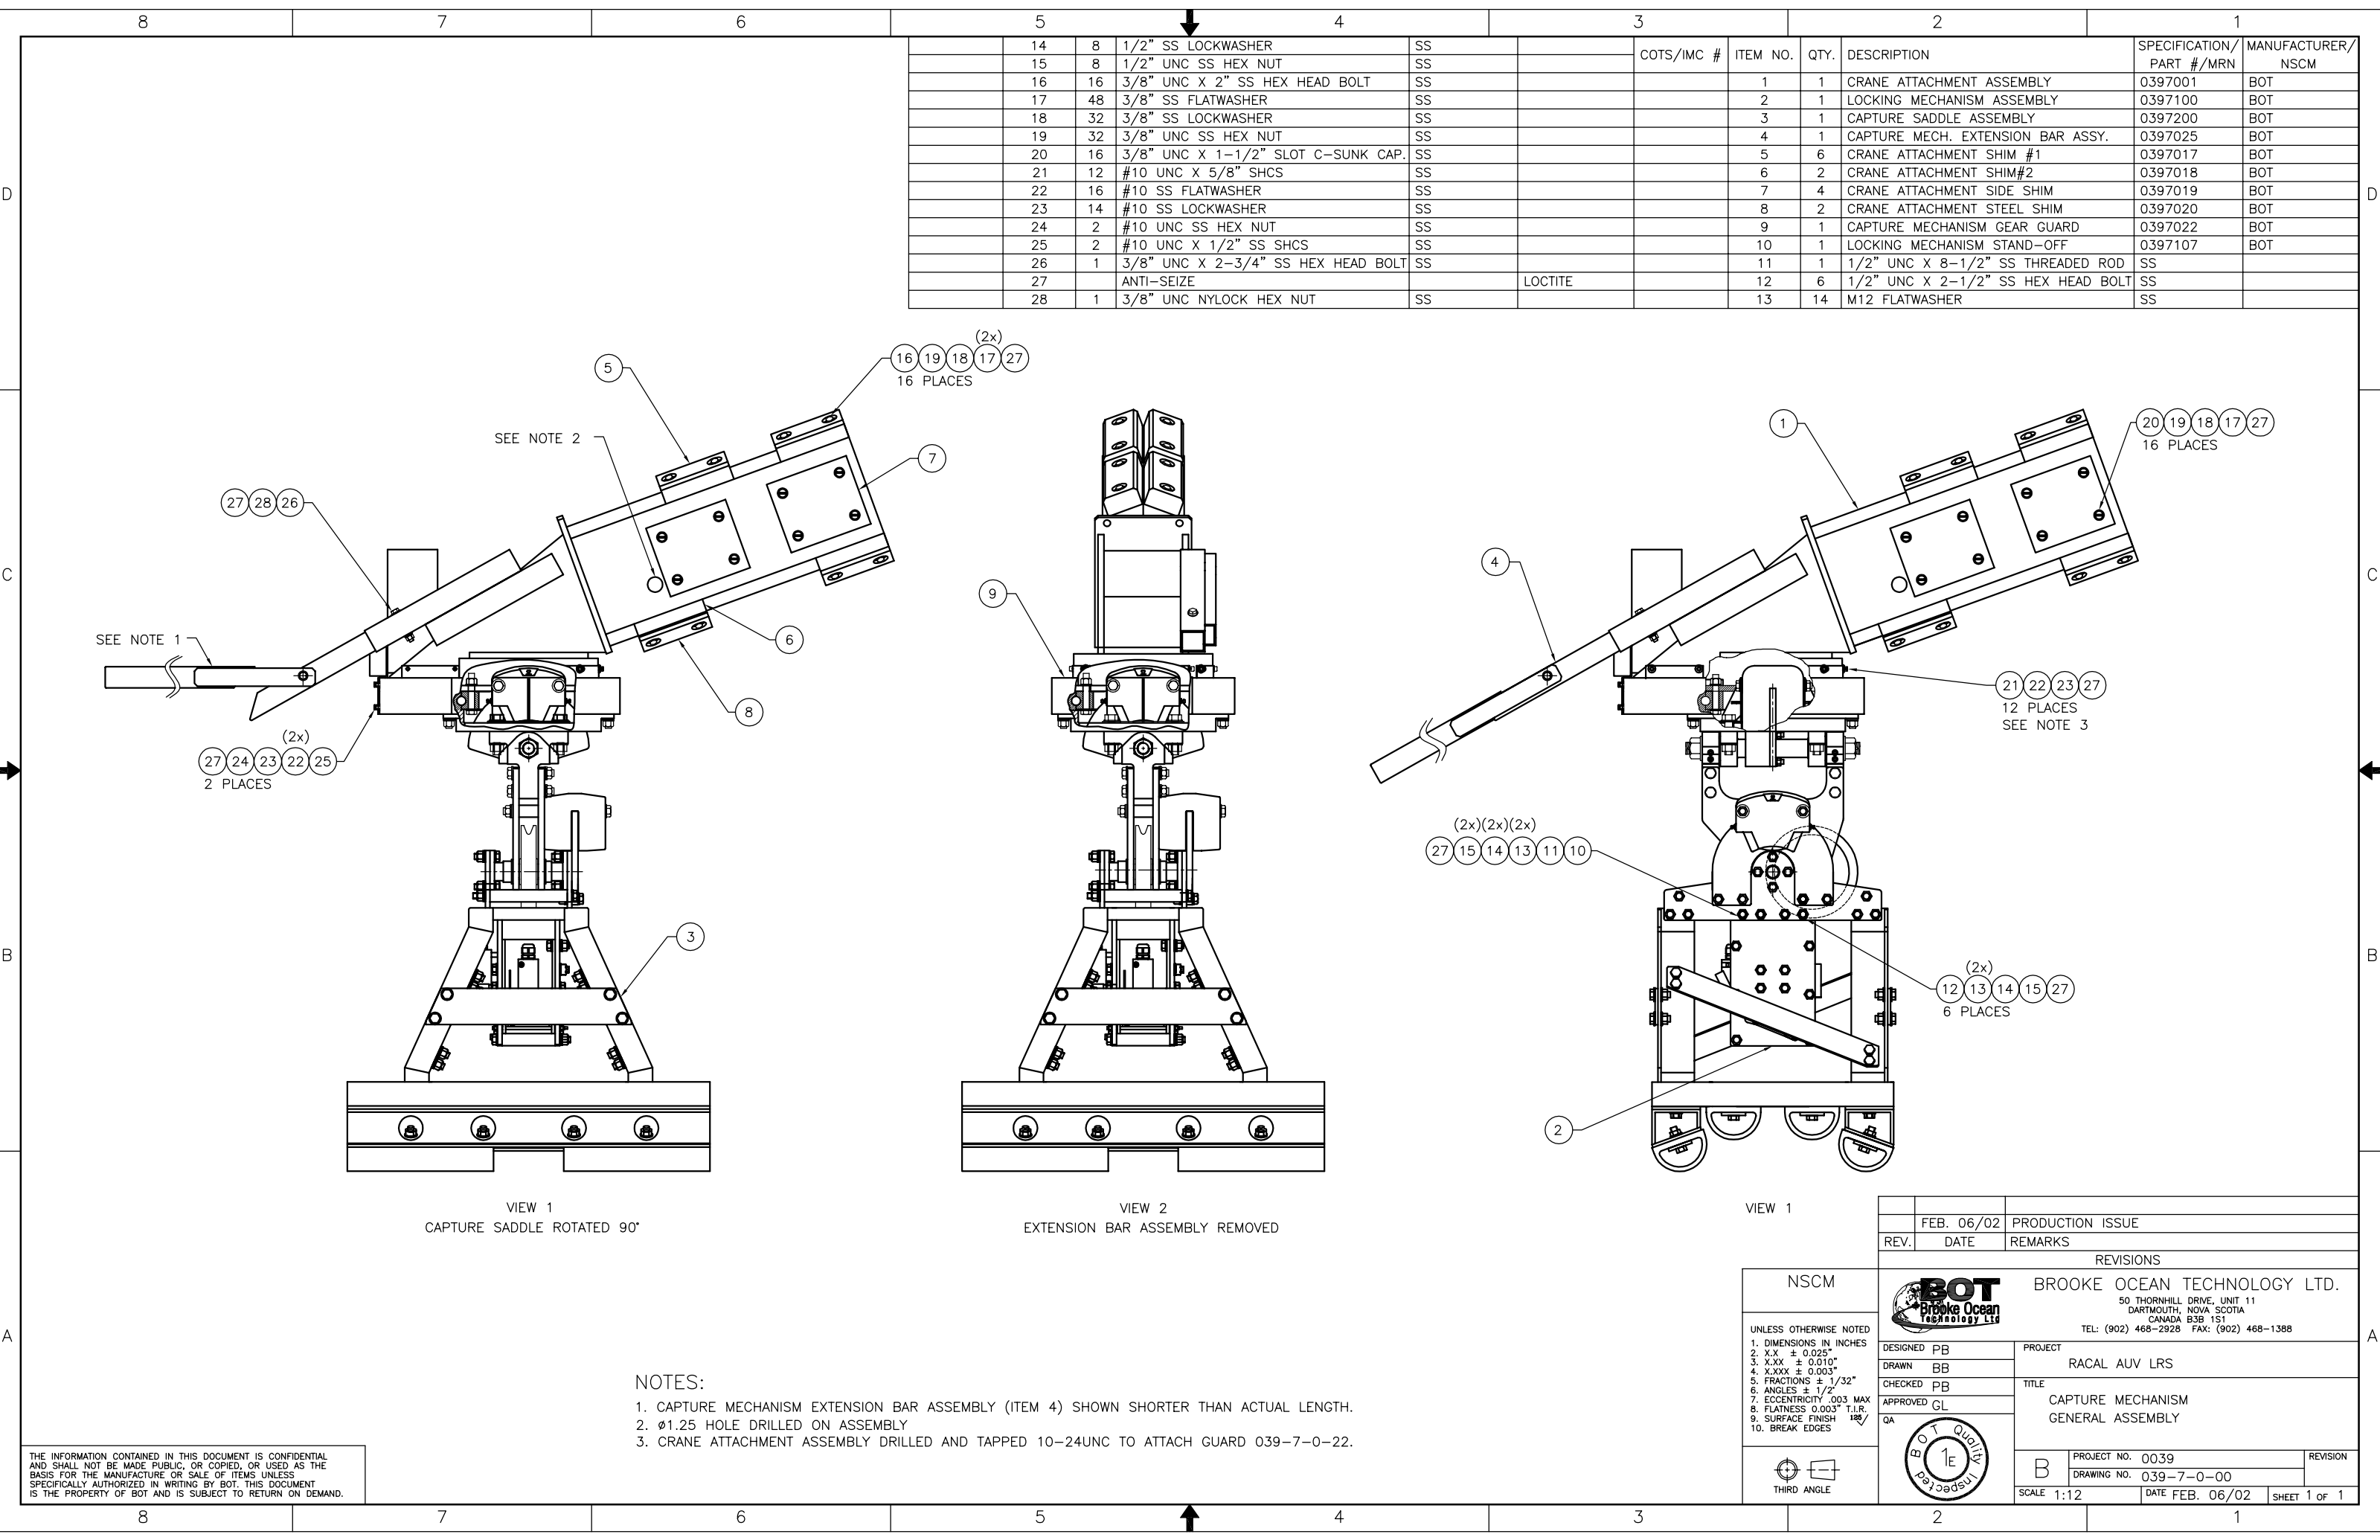

THE INFORMATION CONTAINED IN THIS DOCUMENT IS CONFIDENTIAL AND SHALL NOT BE MADE PUBLIC, OR COPIED, OR USED AS THE BASIS FOR THE MANUFACTURE OR SALE OF ITEMS UNLESS SPECIFICALLY AUTHORIZED IN WRITING BY BOT. THIS DOCUMENT IS THE PROPERTY OF BOT AND IS SUBJECT TO RETURN ON DEMAND.

REV.	DATE	REMARKS
	FEB. 06/02	PRODUCTION ISSUE
REVISIONS		
BROOKE OCEAN TECHNOLOGY LTD. 50 THORNHILL DRIVE, UNIT 11 DARTMOUTH, NOVA SCOTIA CANADA B3B 1S1 TEL: (902) 468-2928 FAX: (902) 468-1388		
DESIGNED	PB	PROJECT
DRAWN	BB	RACAL AUV LRS
CHECKED	PB	TITLE
APPROVED	GL	CAPTURE MECHANISM GENERAL ASSEMBLY
QA		
PROJECT NO. 0039		REVISION
DRAWING NO. 039-7-0-00		
SCALE 1:12		DATE FEB. 06/02
		SHEET 1 OF 1

NSCM
UNLESS OTHERWISE NOTED 1. DIMENSIONS IN INCHES 2. X.X ± 0.025" 3. X.XX ± 0.010" 4. X.XXX ± 0.003" 5. FRACTIONS ± 1/32" 6. ANGLES ± 1/2° 7. ECCENTRICITY .003 MAX 8. FLATNESS 0.003" T.I.R. 9. SURFACE FINISH 125/ 10. BREAK EDGES
THIRD ANGLE

