


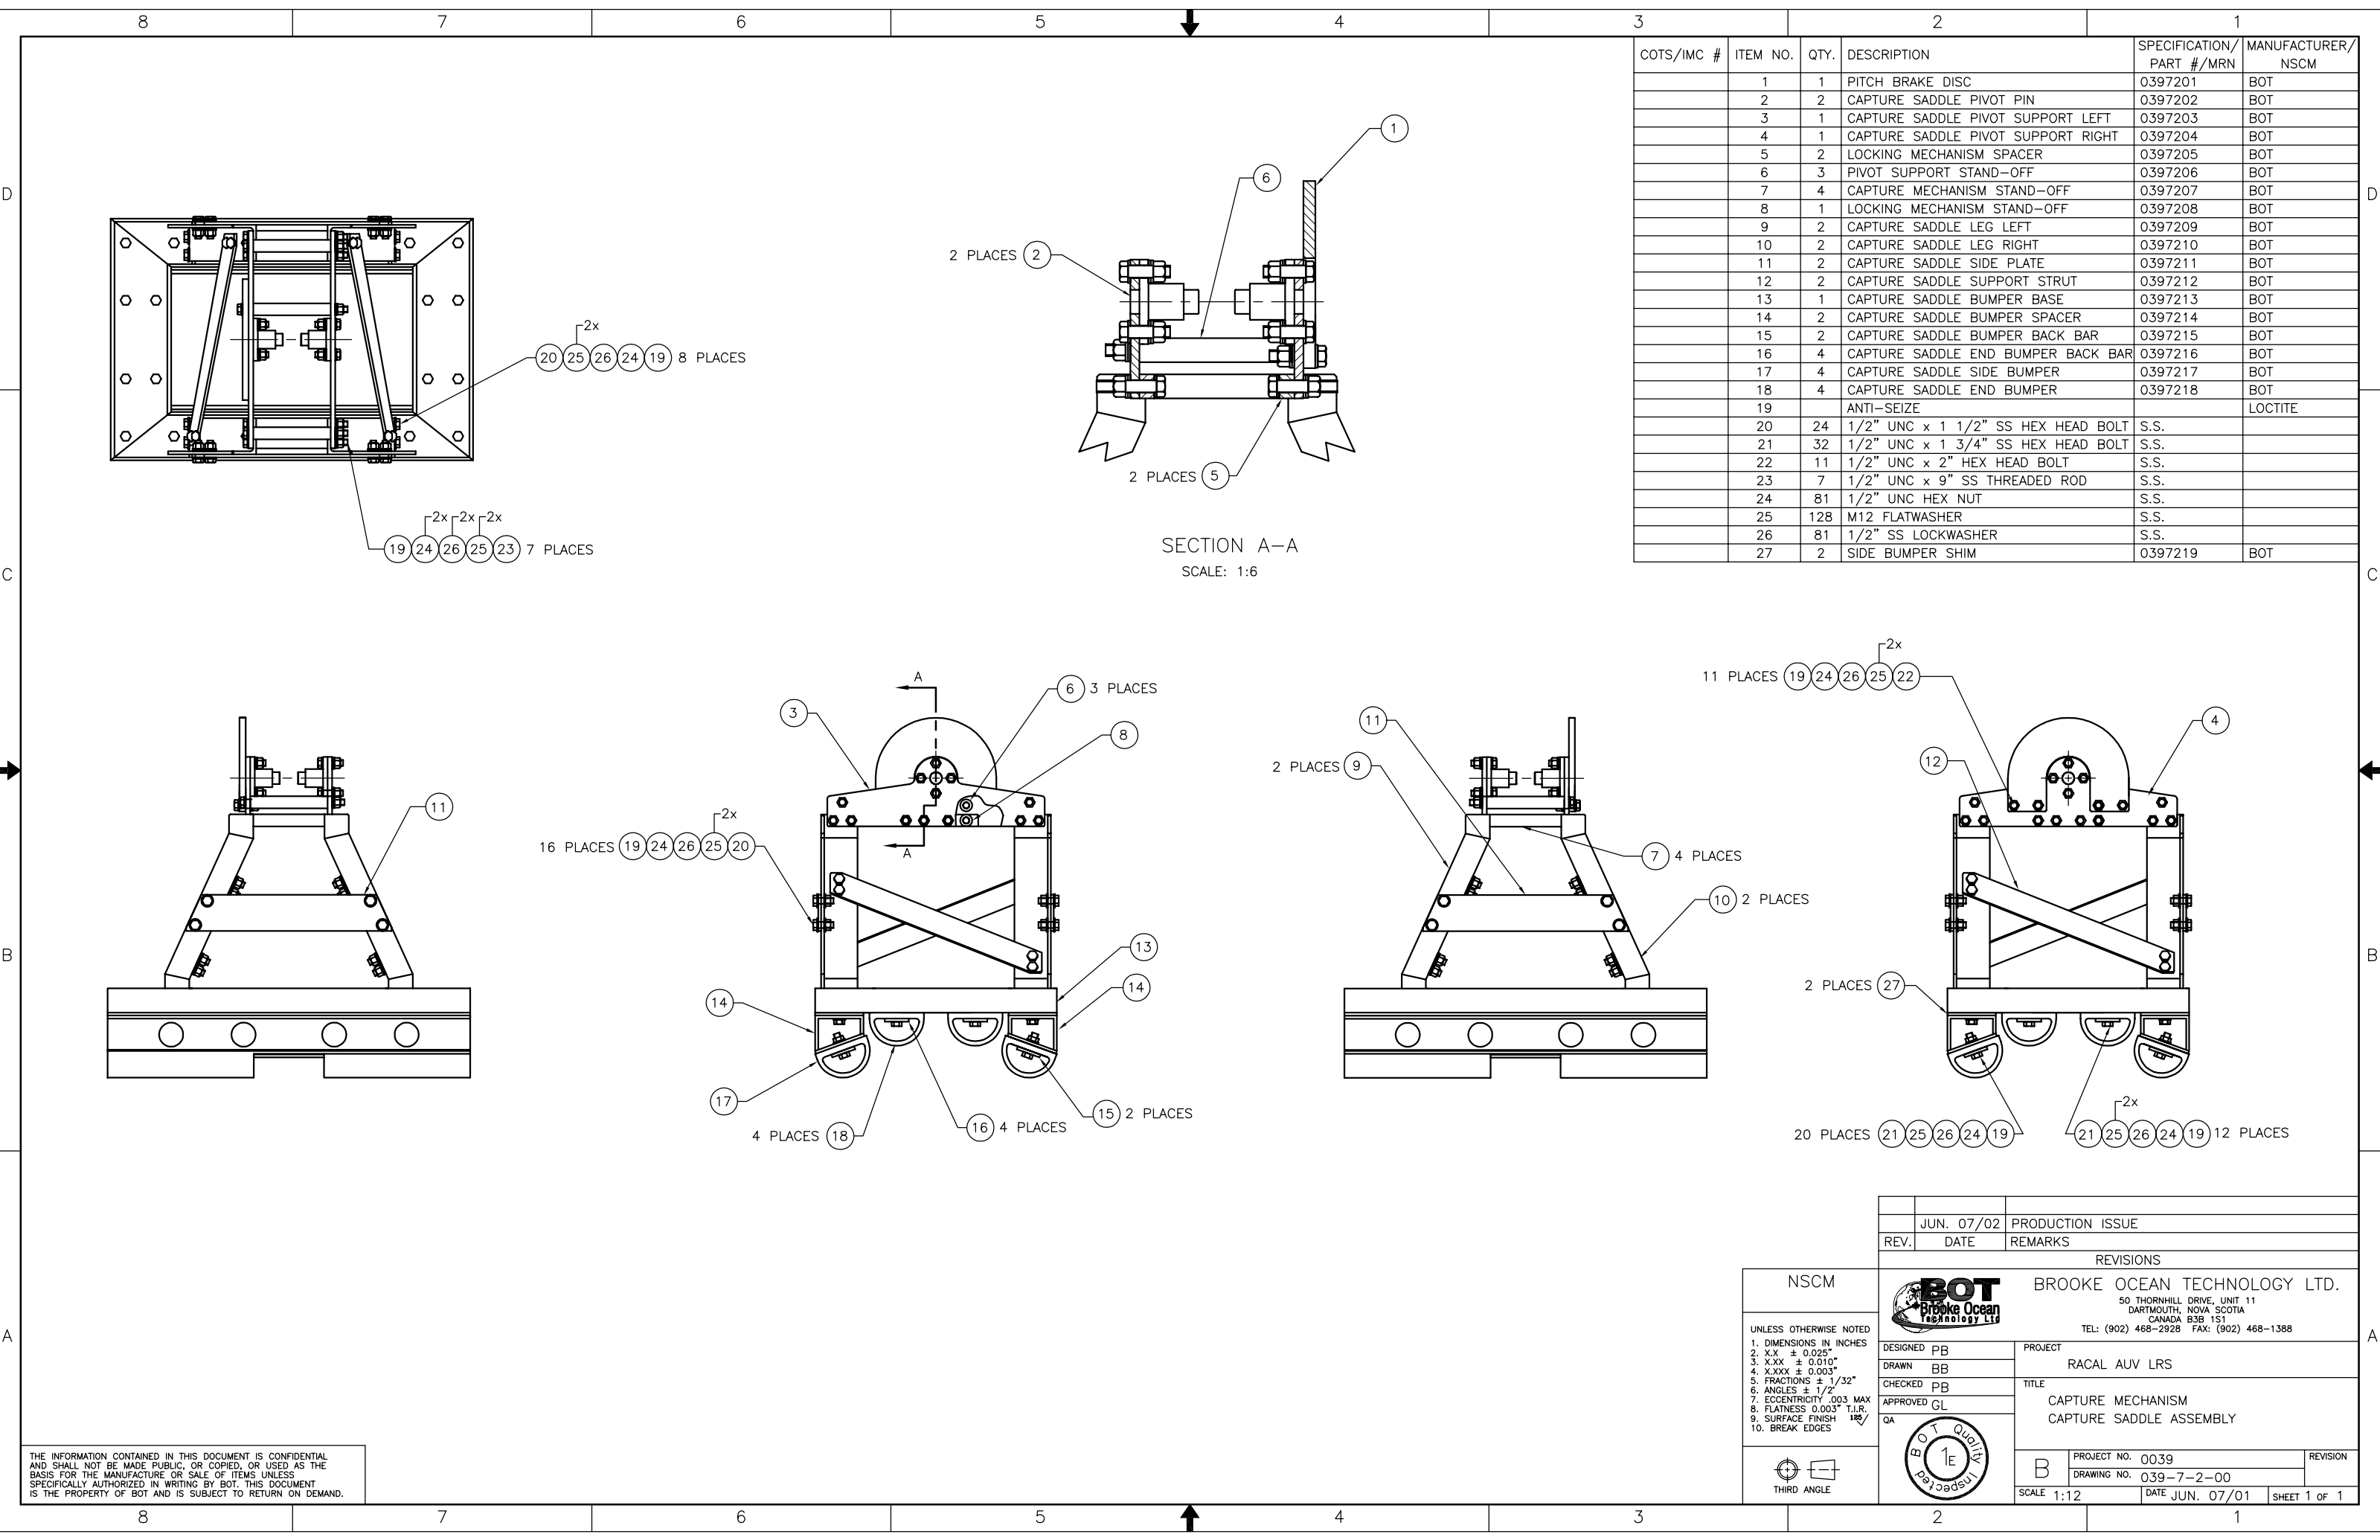

COTS/IMC #	ITEM NO.	QTY.	DESCRIPTION	SPECIFICATION/ PART #/MRN	MANUFACTURER/ NSCM
	1	1	PITCH BRAKE DISC	0397201	BOT
	2	2	CAPTURE SADDLE PIVOT PIN	0397202	BOT
	3	1	CAPTURE SADDLE PIVOT SUPPORT LEFT	0397203	BOT
	4	1	CAPTURE SADDLE PIVOT SUPPORT RIGHT	0397204	BOT
	5	2	LOCKING MECHANISM SPACER	0397205	BOT
	6	3	PIVOT SUPPORT STAND-OFF	0397206	BOT
	7	4	CAPTURE MECHANISM STAND-OFF	0397207	BOT
	8	1	LOCKING MECHANISM STAND-OFF	0397208	BOT
	9	2	CAPTURE SADDLE LEG LEFT	0397209	BOT
	10	2	CAPTURE SADDLE LEG RIGHT	0397210	BOT
	11	2	CAPTURE SADDLE SIDE PLATE	0397211	BOT
	12	2	CAPTURE SADDLE SUPPORT STRUT	0397212	BOT
	13	1	CAPTURE SADDLE BUMPER BASE	0397213	BOT
	14	2	CAPTURE SADDLE BUMPER SPACER	0397214	BOT
	15	2	CAPTURE SADDLE BUMPER BACK BAR	0397215	BOT
	16	4	CAPTURE SADDLE END BUMPER BACK BAR	0397216	BOT
	17	4	CAPTURE SADDLE SIDE BUMPER	0397217	BOT
	18	4	CAPTURE SADDLE END BUMPER	0397218	BOT
	19		ANTI-SEIZE		LOCTITE
	20	24	1/2" UNC x 1 1/2" SS HEX HEAD BOLT	S.S.	
	21	32	1/2" UNC x 1 3/4" SS HEX HEAD BOLT	S.S.	
	22	11	1/2" UNC x 2" HEX HEAD BOLT	S.S.	
	23	7	1/2" UNC x 9" SS THREADED ROD	S.S.	
	24	81	1/2" UNC HEX NUT	S.S.	
	25	128	M12 FLATWASHER	S.S.	
	26	81	1/2" SS LOCKWASHER	S.S.	
	27	2	SIDE BUMPER SHIM	0397219	BOT

THE INFORMATION CONTAINED IN THIS DOCUMENT IS CONFIDENTIAL AND SHALL NOT BE MADE PUBLIC, OR COPIED, OR USED AS THE BASIS FOR THE MANUFACTURE OR SALE OF ITEMS UNLESS SPECIFICALLY AUTHORIZED IN WRITING BY BOT. THIS DOCUMENT IS THE PROPERTY OF BOT AND IS SUBJECT TO RETURN ON DEMAND.

	JUN. 07/02	PRODUCTION ISSUE
REV.	DATE	REMARKS
REVISIONS		
BOT BROOKE OCEAN TECHNOLOGY LTD. 50 THORNHILL DRIVE, UNIT 11 DARTMOUTH, NOVA SCOTIA CANADA B3B 1S1 TEL: (902) 468-2928 FAX: (902) 468-1388		
DESIGNED PB	PROJECT	
DRAWN BB	RACAL AUV LRS	
CHECKED PB	TITLE	
APPROVED GL	CAPTURE MECHANISM CAPTURE SADDLE ASSEMBLY	
QA		
	PROJECT NO. 0039	REVISION
	DRAWING NO. 039-7-2-00	
	SCALE 1:12	DATE JUN. 07/01 SHEET 1 OF 1

NSCM
UNLESS OTHERWISE NOTED 1. DIMENSIONS IN INCHES 2. X.X ± 0.025" 3. X.XX ± 0.010" 4. X.XXX ± 0.003" 5. FRACTIONS ± 1/32" 6. ANGLES ± 1/2" 7. ECCENTRICITY .003 MAX 8. FLATNESS 0.003" T.I.R. 9. SURFACE FINISH 125/ 10. BREAK EDGES
THIRD ANGLE