


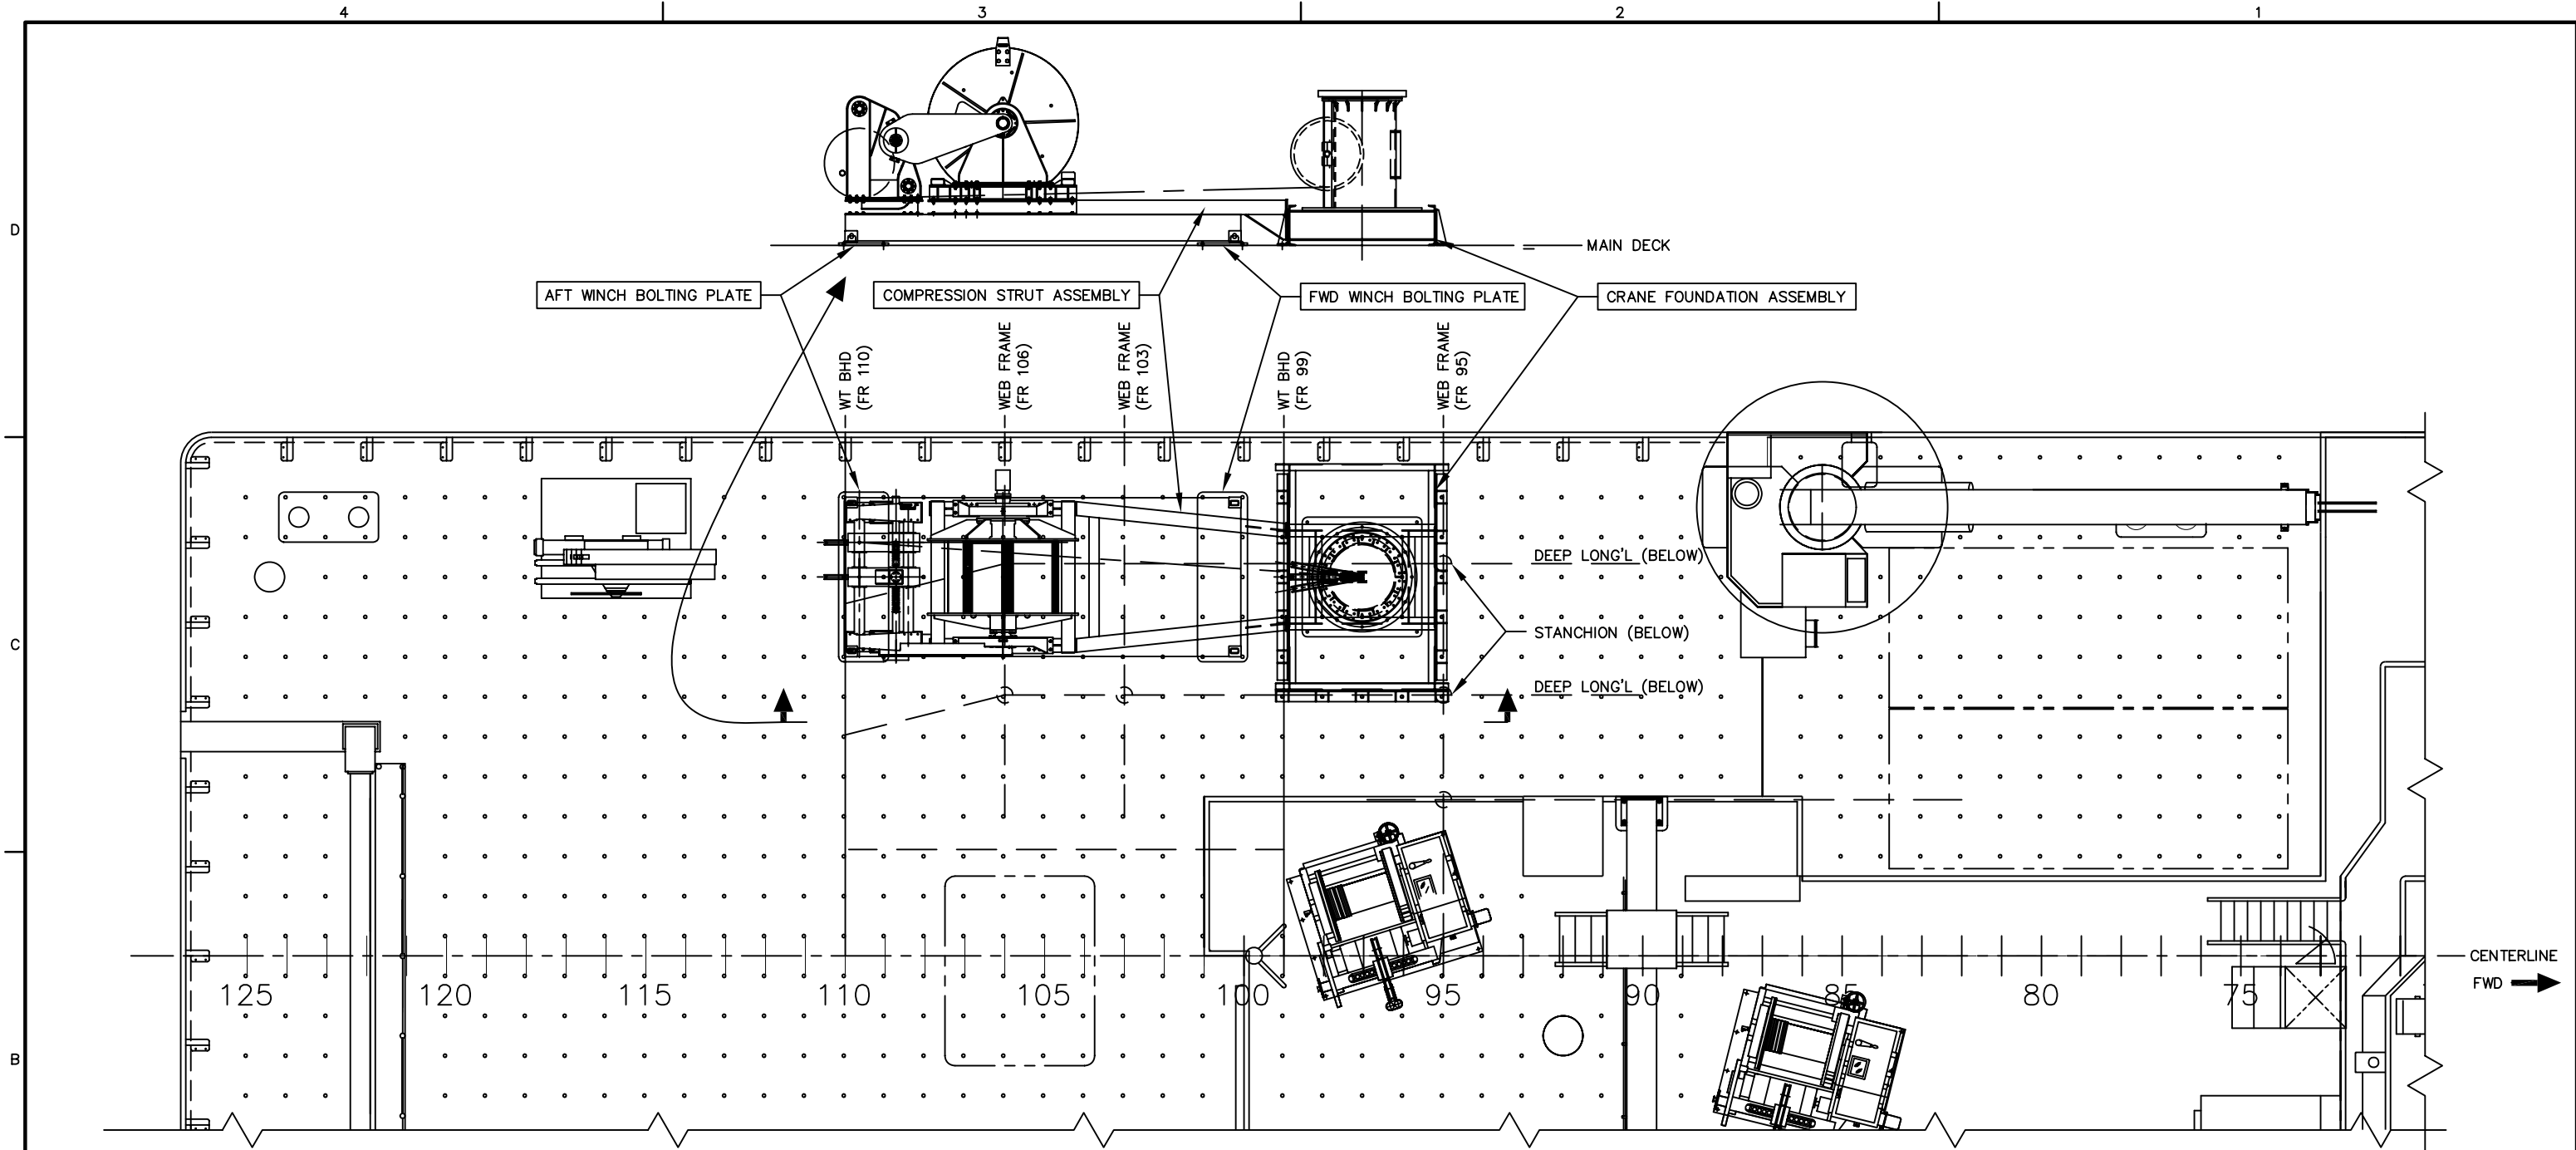

PLAN 1-2B
WINCH AND CRANE ASSEMBLY
1/8" = 1'-0"

GENERAL NOTES		REFERENCES		REVISIONS					P.E. STAMP CANADIAN SCIENTIFIC RESEARCH FACILITY SIDNEY, BRITISH COLUMBIA, CANADA ROPOS INTEGRATION (AGOR 23) WINCH AND CRANE FOUNDATION KEY PLAN AND ELEVATION THE GLOSTEN ASSOCIATES Consulting Engineers Serving the Marine Community 1201 Western Avenue, Suite 200 Seattle, Washington 98101-2921 TEL 206.624.7850 FAX 206.682.9117 WEB www.glosten.com	
1. PRELIMINARY RELEASE FOR REVIEW ONLY – NOT RELEASED FOR CONSTRUCTION.		1. NORTH PACIFIC CRANE DRAWINGS ____ 2. CALEY WINCH ANMD LEVELWIND DRAWINGS ____ 3. "MULTI BEAM" DRAWINGS (CANADIAN SCIENTIFIC RESEARCH FACILITY) 4. AGOR 23 CLASS DRAWINGS (MAIN DECK, AFT FRAMING, WT BULKHEADS)		ZONE	REV	DESCRIPTION	DATE	APPROVED		
									Drawn by JLRE Date 9 APRIL 06 Checked by Date Approved by Date Scale AS NOTED Drawing Number 06033-01 Rev P0 Sheet 1 of 2	

