



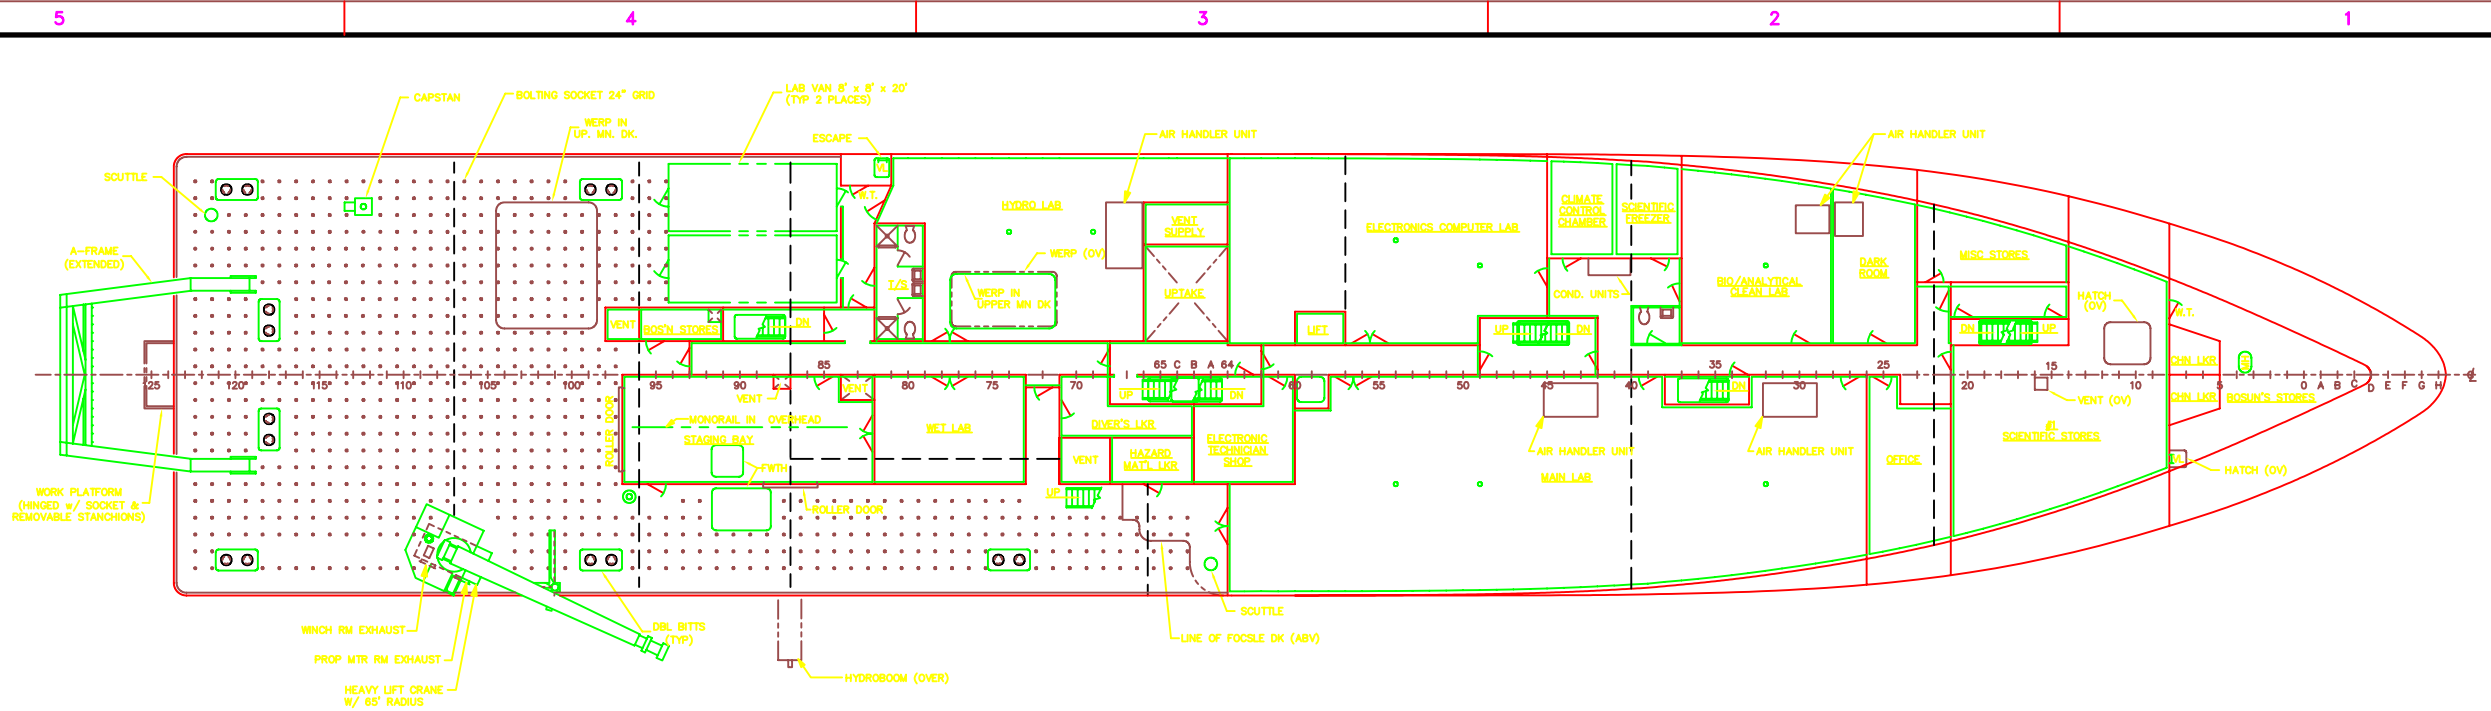

UPPER MAIN DECK PLAN

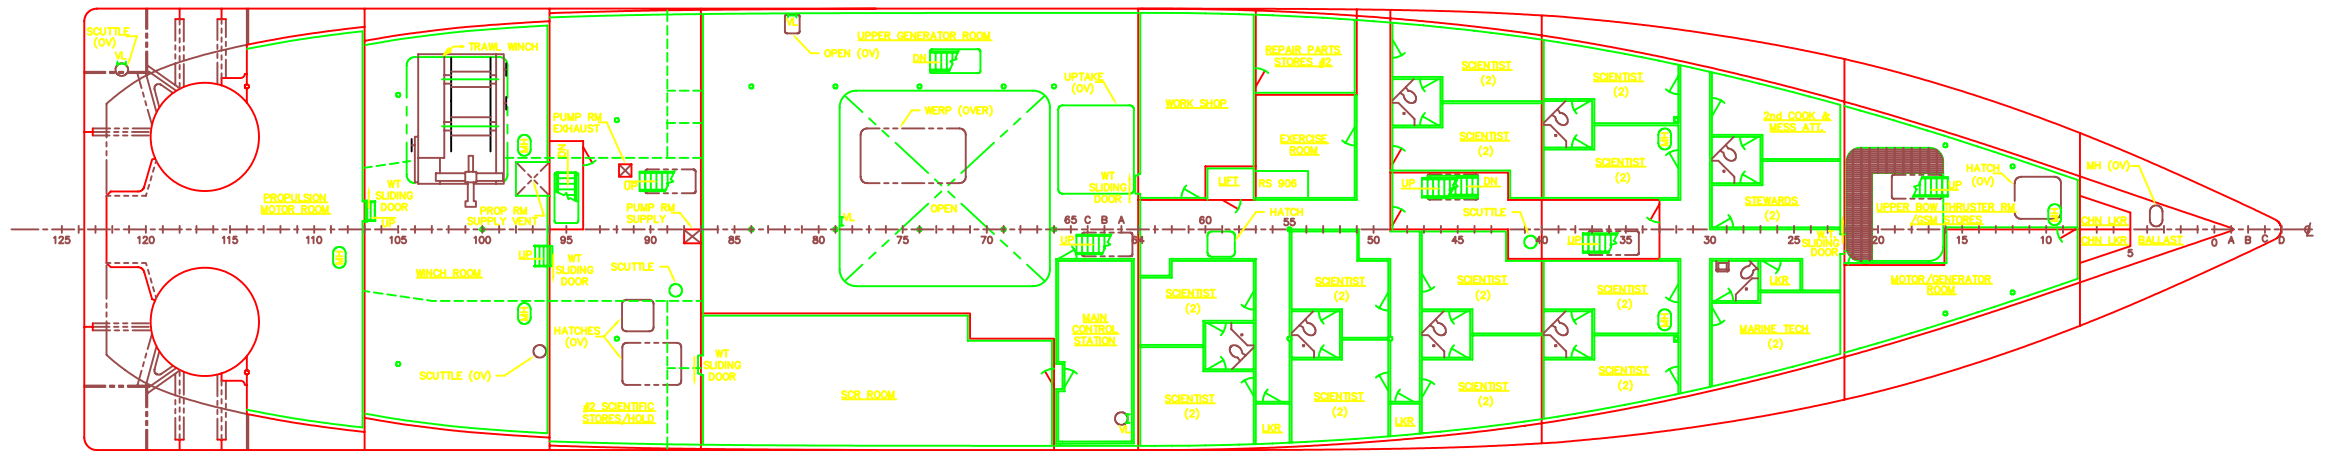

1st PLATFORM DECK PLAN