


THE INFORMATION CONTAINED IN THIS DRAWING IS THE SOLE PROPERTY OF MBARI. ANY REPRODUCTION IN PART OR WHOLE WITHOUT THE WRITTEN PERMISSION OF MBARI IS PROHIBITED.

REV.		DESCRIPTION	REVISIONS		DATE	APPROVED

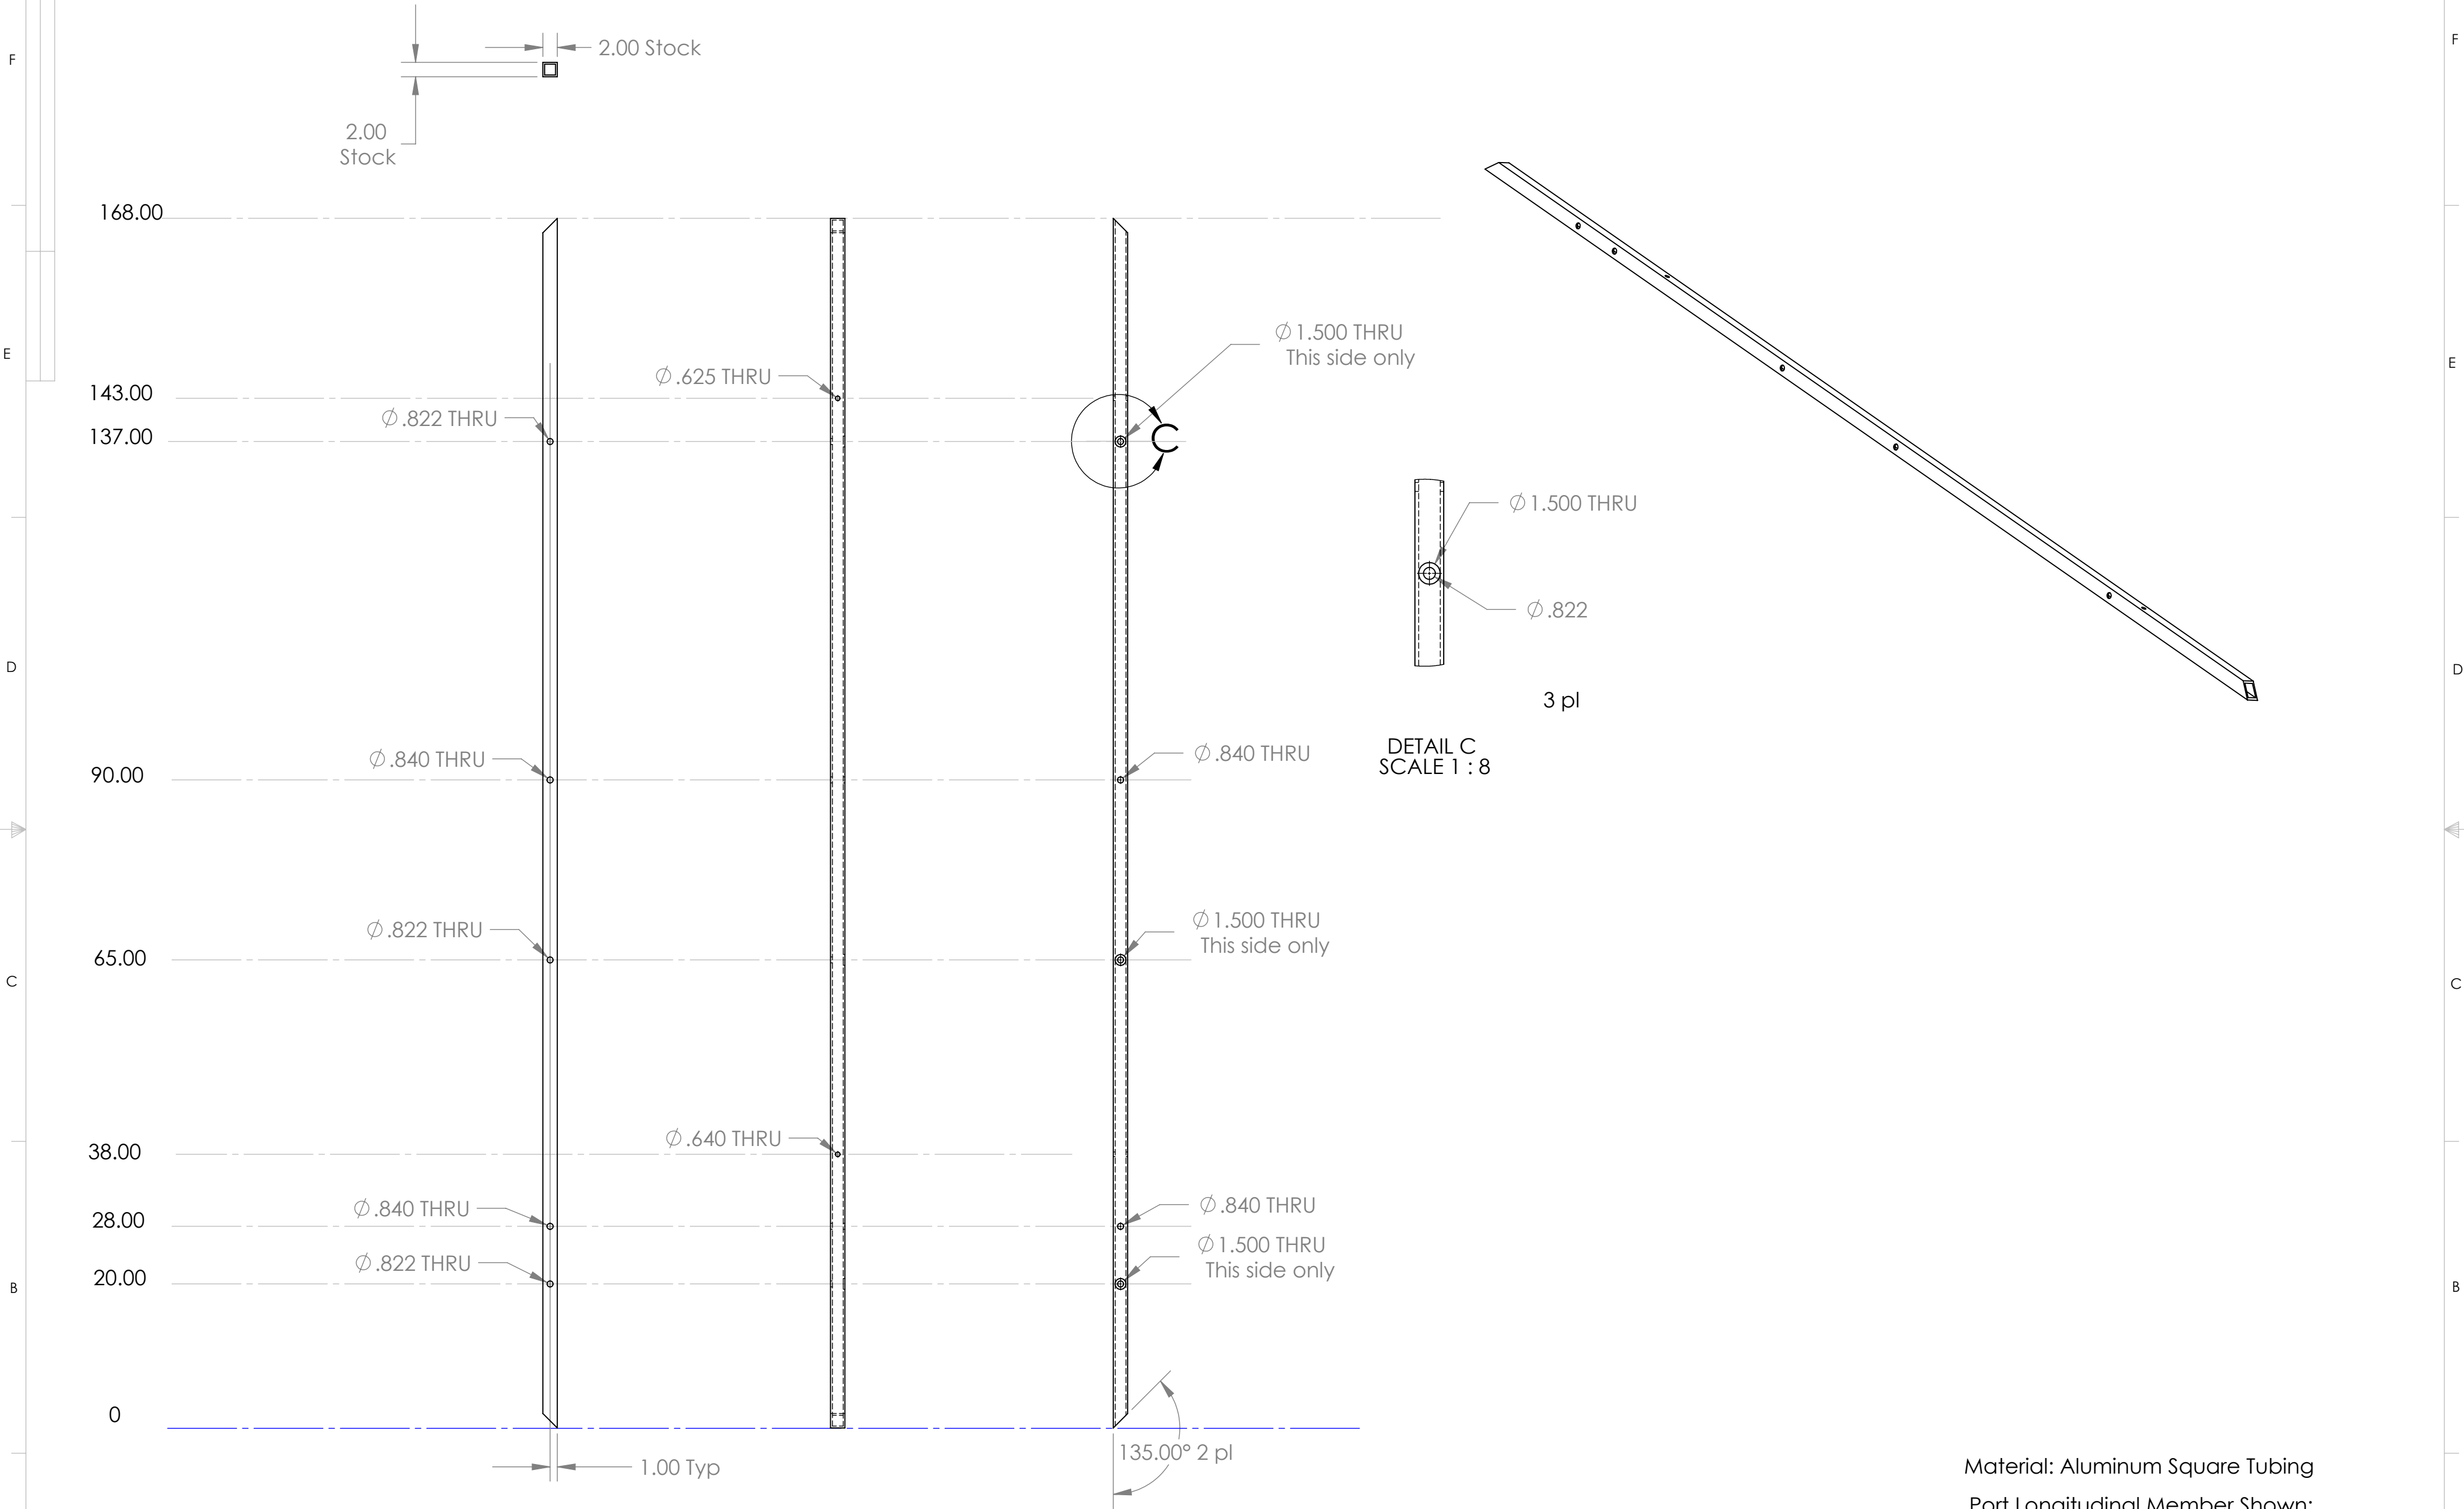

SolidWorks Model\\Tornado\\ProjectLibrary\\900424.Multibeam_SeaFloorMapping\\Project.Drawings\\
Project.ME.Dwgs\\DeckCradle\\MappingLongitudinal.sldprt

BILL OF MATERIALS			
Shop / Q.C.		UNLESS OTHERWISE SPECIFIED	APPROVALS DATE
Inspector		TOLERANCES ARE:	DRAWN 02/28/06
Shop Foreman		1. PLACE DIM. ±.175 2. SPACE DIM. ±.005 3. SPACE DIM. ±.005 4. ANGLE ±.1°	D.R.Thompson
Engineer		1. DIMENSIONS ARE IN INCHES. 2. DIMENSION LINES WELD AFTER PLATING. 3. REMOVE BURRS AND SHARP EDGES .015 MAX. 4. MACHINED FILLET RADIUS .015-.030.	ENGINEER 02/28/06
NEXT ASSY Description	NEXT ASSY Number	5. MACHINED DIAMETERS ON A COMMON CENTERLINE CONCENTRIC WITHIN .005 6. PERPENDICULARITY & PARALLELISM OF MACHINED SURFACES .002 PER INCH, MAX. .012 INCHES FOR SINGLE SURFACE.	CHECKED
Cradle	1003078		PROJECT No.
APPLICATION	DO NOT SCALE DRAWING		PROJECT Name
			WEIGHT
			SCALE DWG. NO. 1003079
			REV.
			CAD FILE: SHEET 1 OF 1