



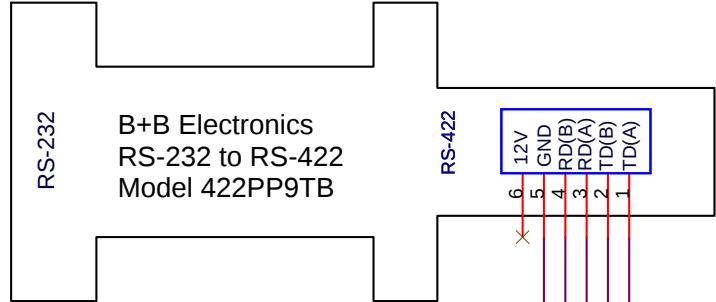


Blk Banana Plug



Red Banana Plug

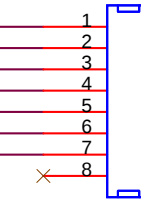

ODI UWM Cu Connector (Male)

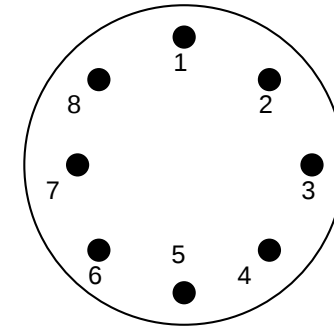

ODI Pin Numbering
(looking in at pins)

Title <Title>		
Size B	Document Number <Doc>	Rev <RevCode>
Date:	Wednesday, April 18, 2007	Sheet 1 of 1