


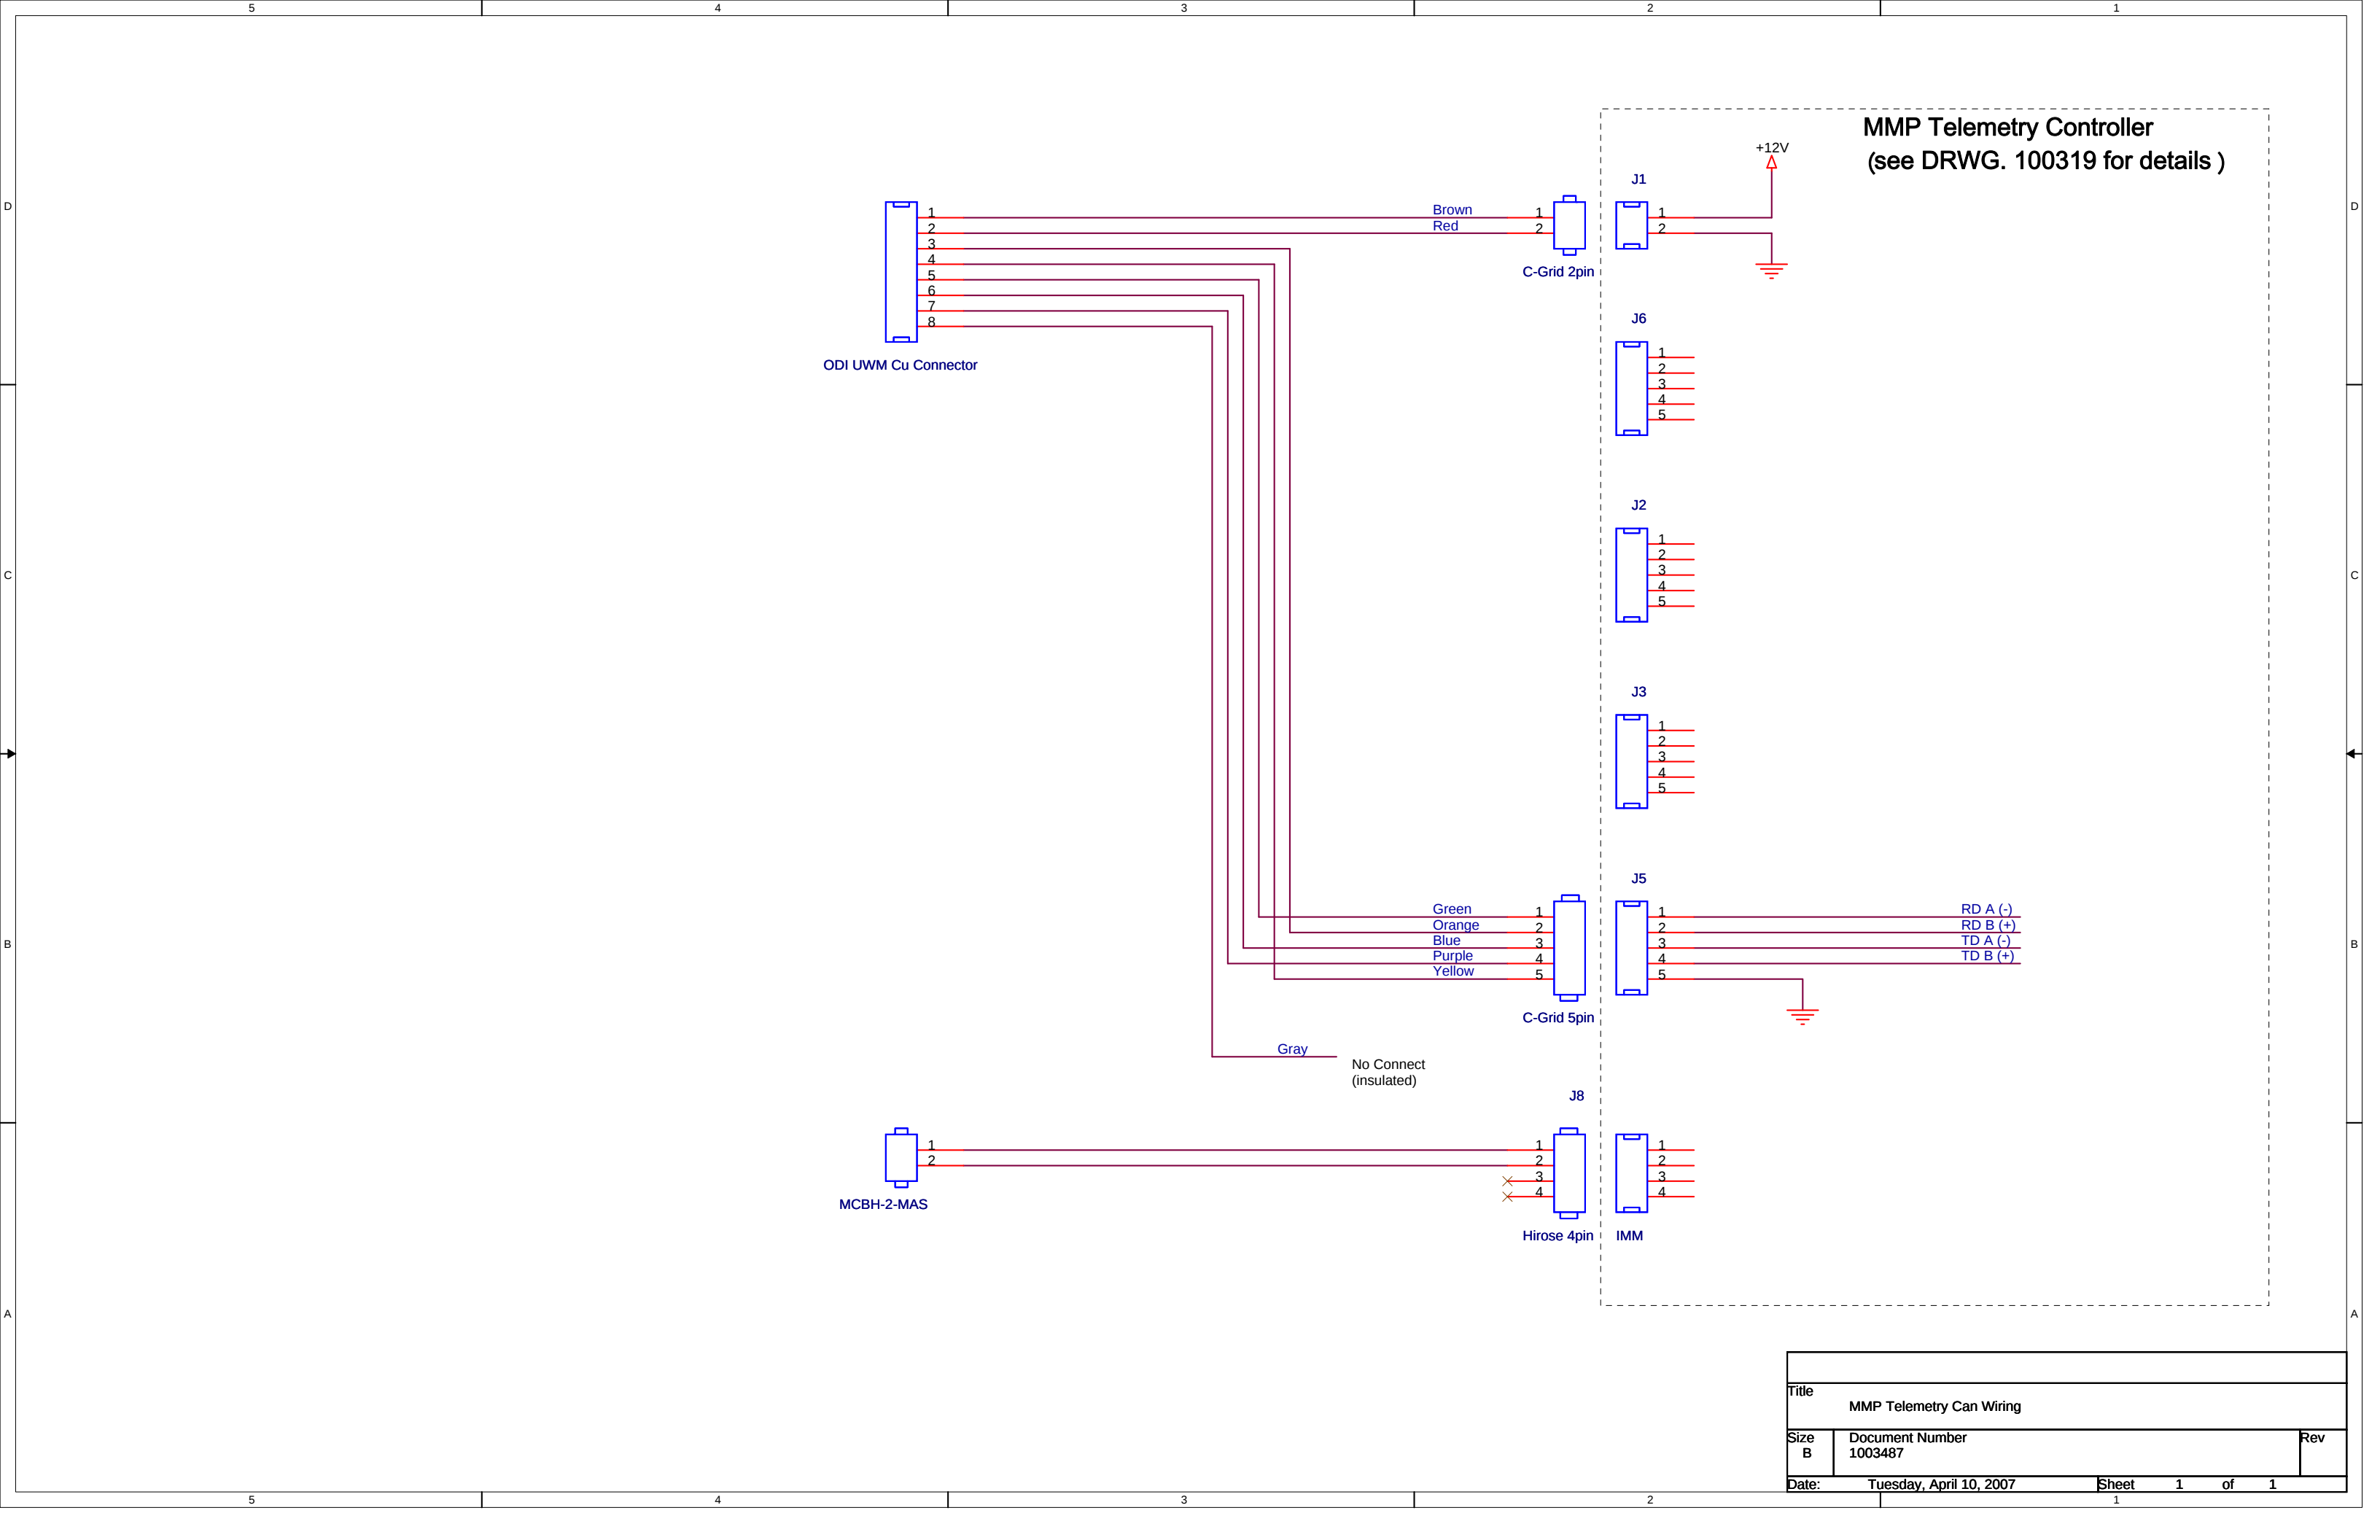

MMP Telemetry Controller
(see DRWG. 100319 for details)

Title		
MMP Telemetry Can Wiring		
Size B	Document Number 1003487	Rev
Date:	Tuesday, April 10, 2007	Sheet 1 of 1